


DATE	
BY	
FINAL SURVEY	
NO. BOOK	
TEMPLATE	
AREAS CHECKED	

DATE	
BY	
ORIGINAL SURVEY	
NO. BOOK	
TEMPLATE	
AREAS CHECKED	

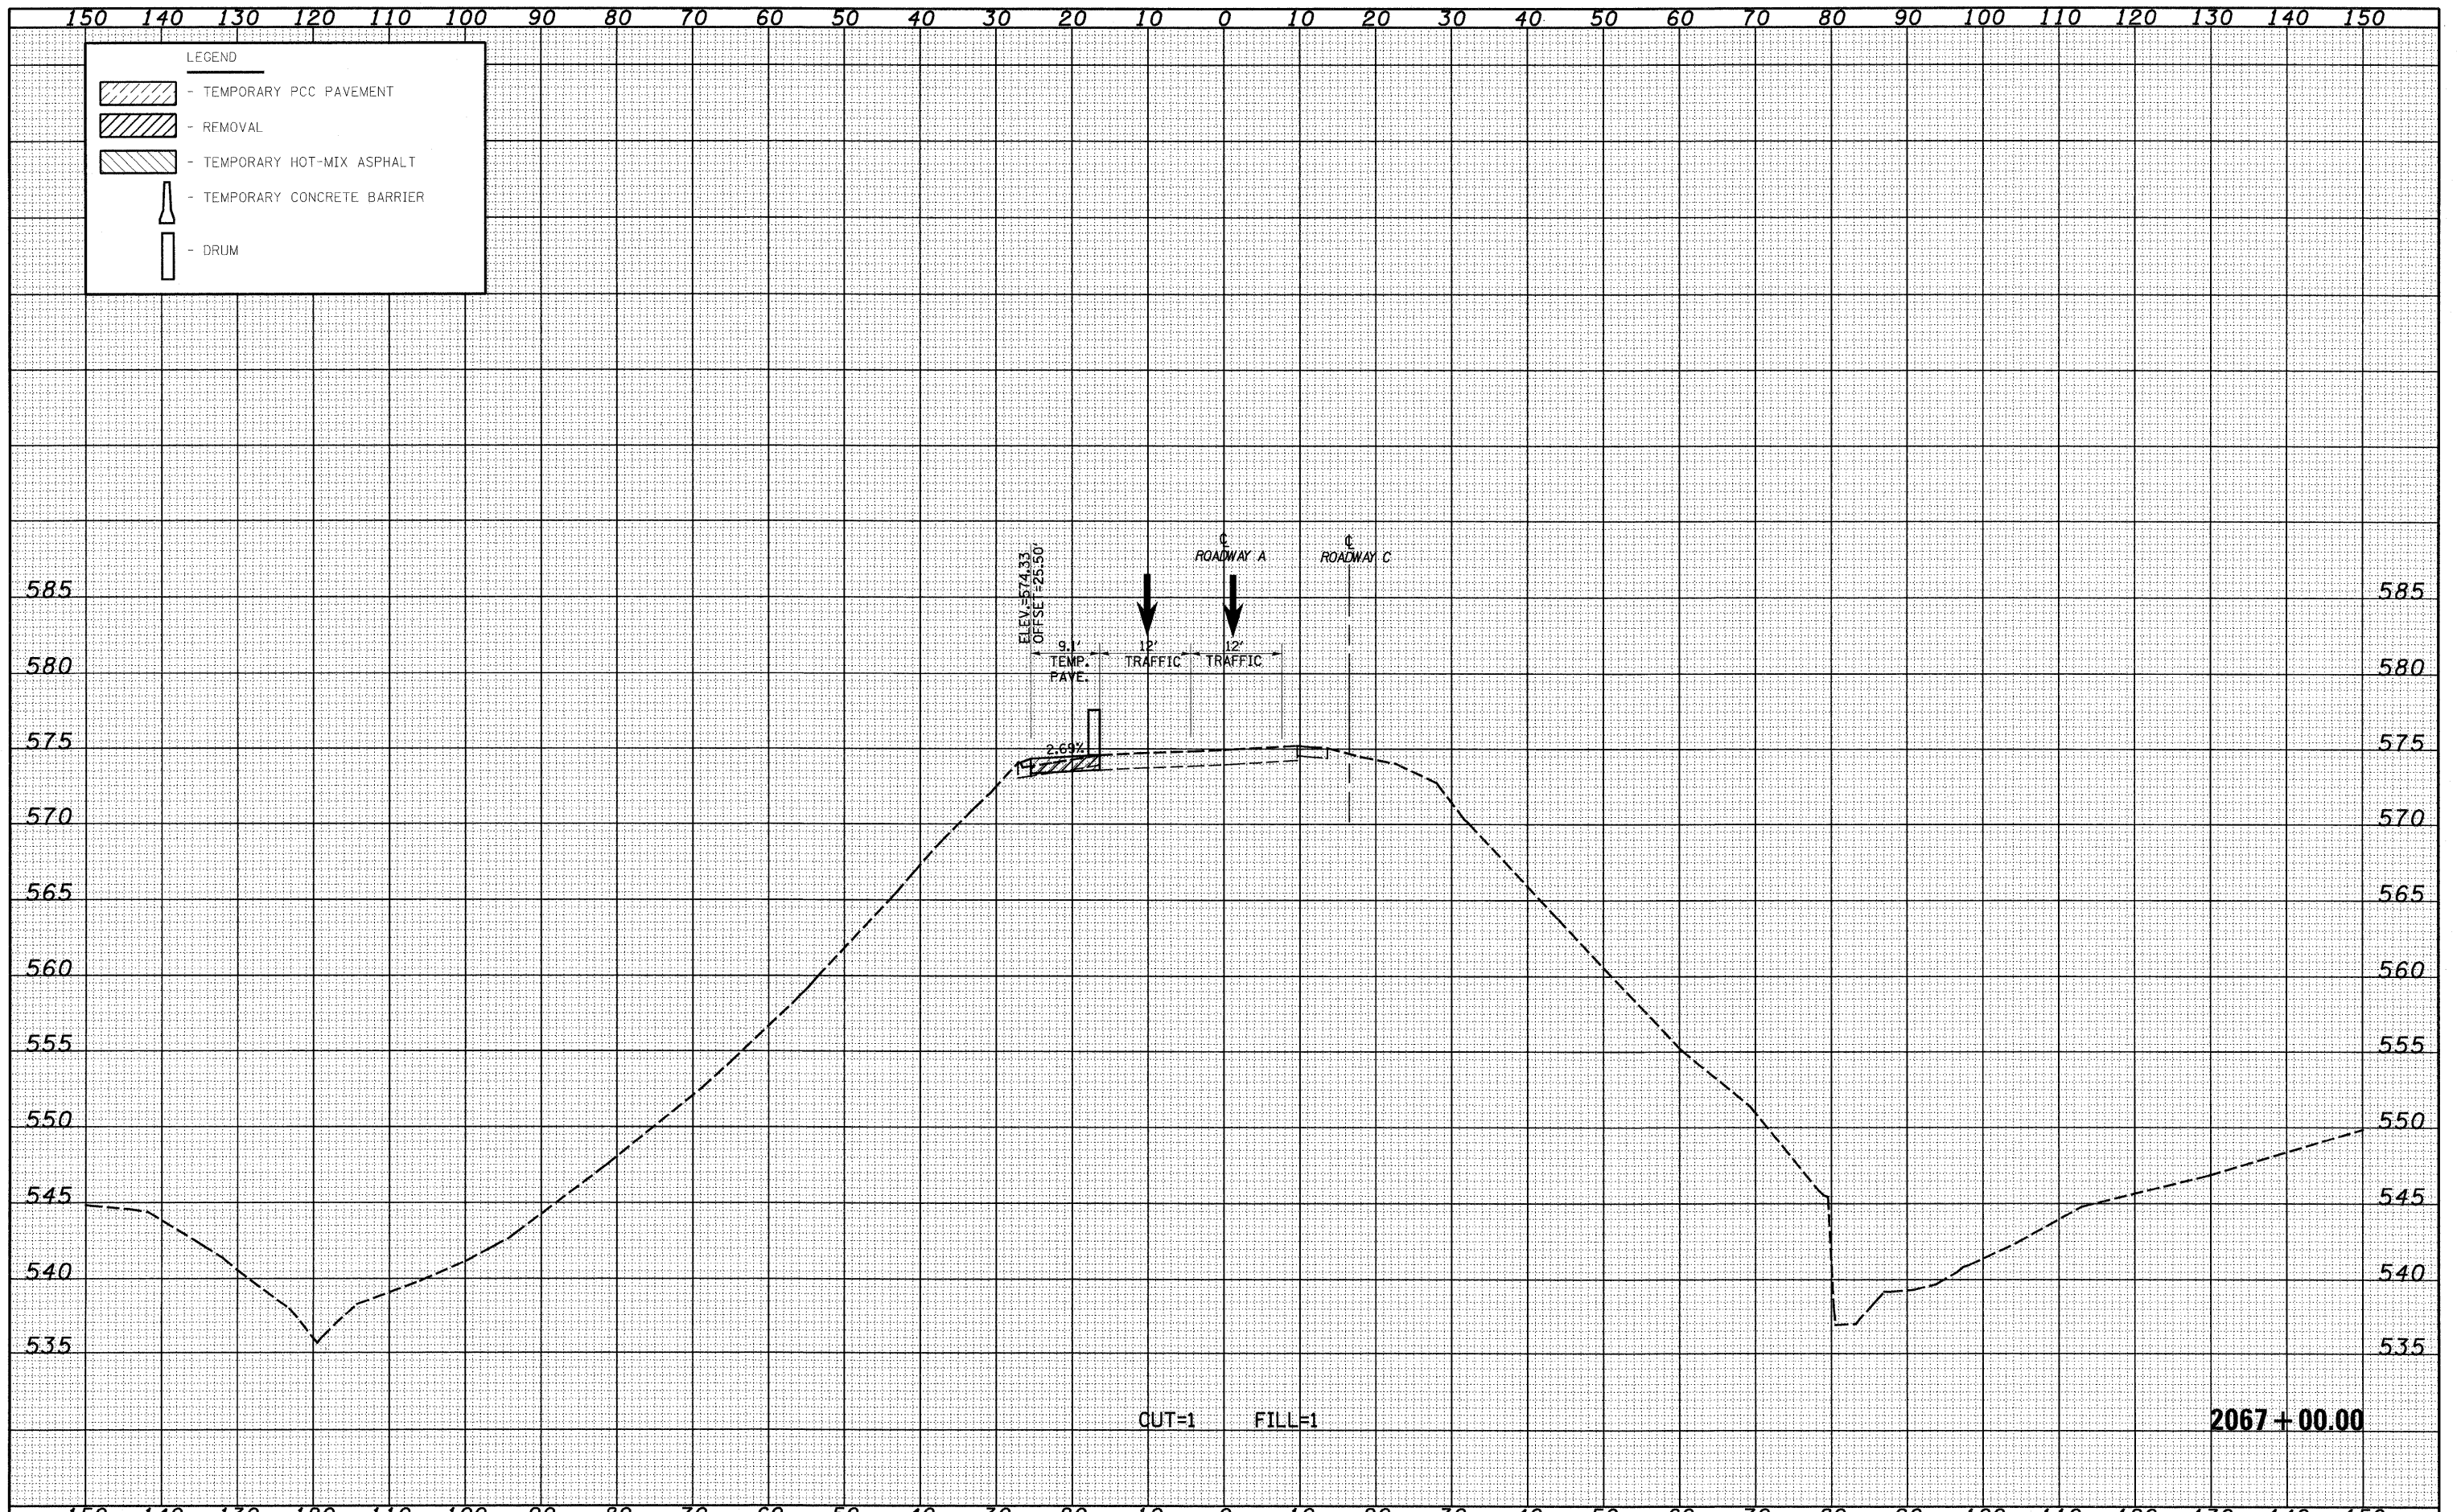

FILE NAME -	USER NAME - lvsdo	DESIGNED - JWS	REVISED -	STATE OF ILLINOIS DEPARTMENT OF TRANSPORTATION	MAINTENANCE OF TRAFFIC SOUTH TRI LEVEL - ROADWAY A (PRE-STAGE 1)	F.A.I. RTE. 57/70	SECTION (25-3)R	COUNTY EFFINGHAM	TOTAL SHEETS 1416	SHEET NO. 1072
PLOT SCALE = 20,0000' / IN.	CHECKED - BRM	DATE - 2-22-08	REVISED -			SCALE: 1"=10'	SHEET NO. 55 OF 72 SHEETS	STA. 2067+00.00 TO STA. 2067+00.00	CONTRACT NO. 74296	
PLOT DATE = 2/10/2010	DATE - 2-22-08	REVISED -	ILLINOIS FED. AID PROJECT							