


DATE	
BY	
DESIGNED	
DRAWN	
CHECKED	
DATE	

DATE	
BY	
DESIGNED	
DRAWN	
CHECKED	
DATE	

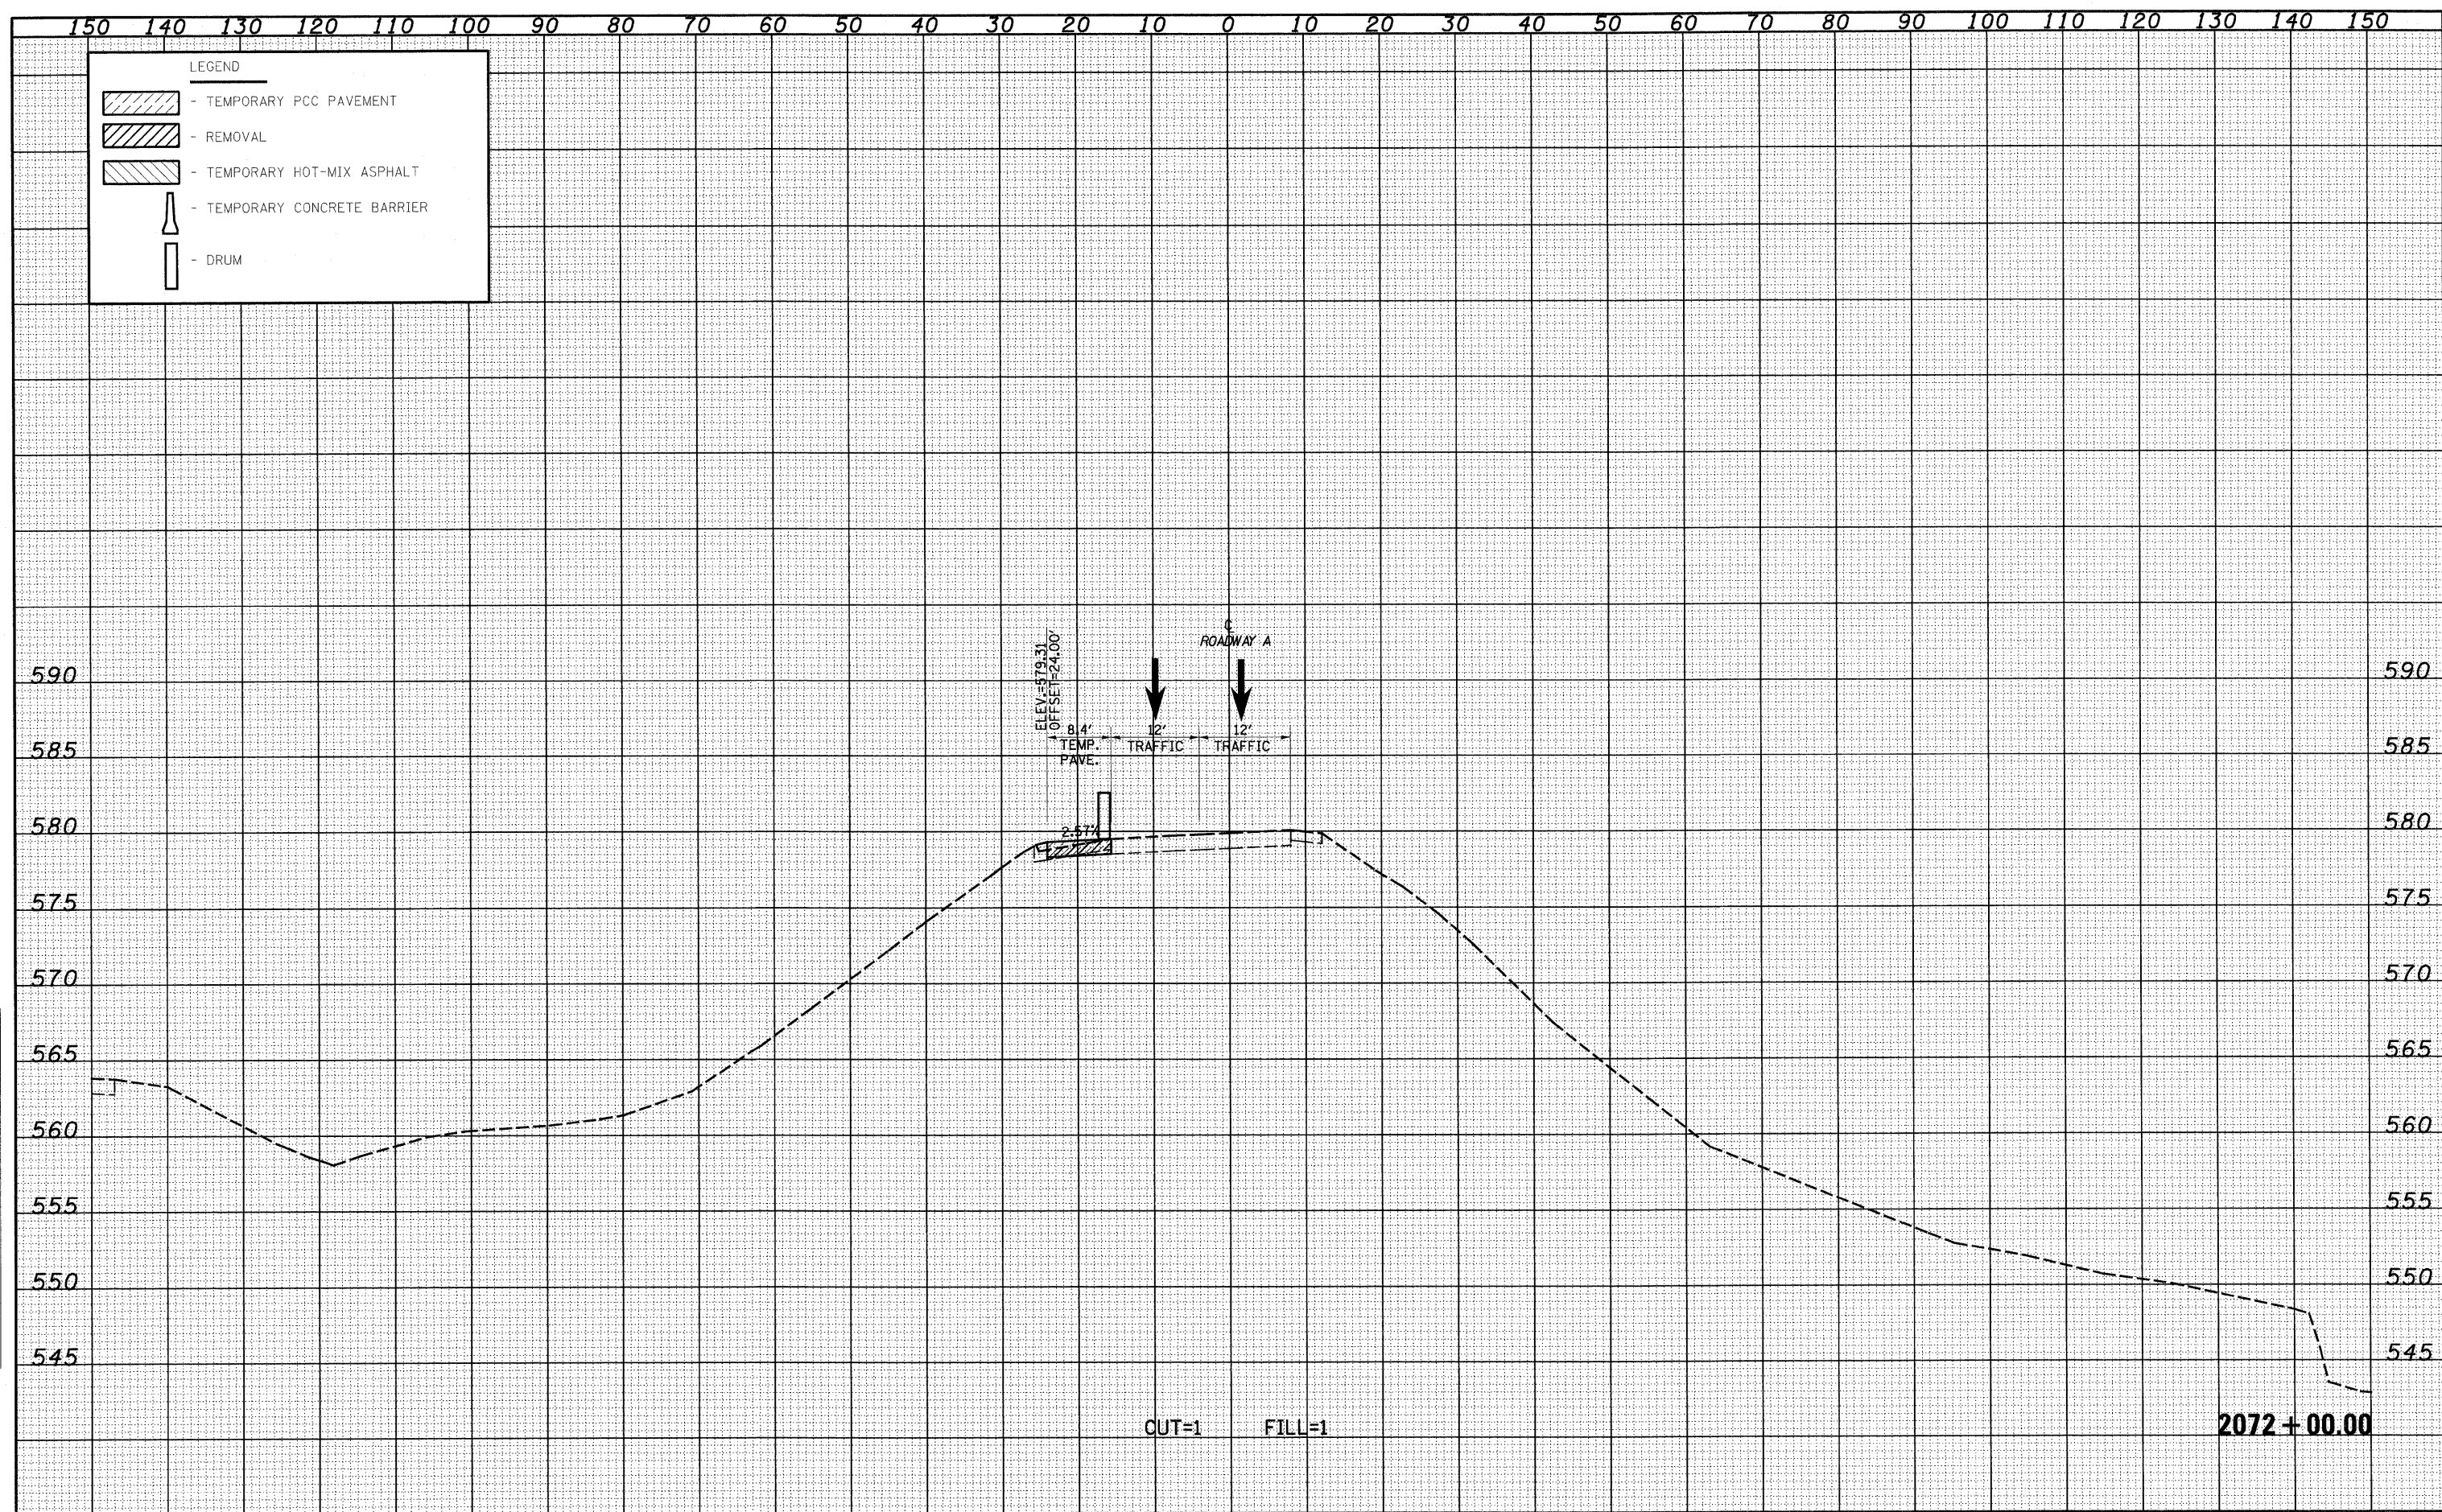

FILE NAME = S:\Project\103-00072-57-70.dgn
 USER NAME = lrcda
 PLOT SCALE = 20.00000' / IN.
 PLOT DATE = 2/10/2010

DESIGNED	- JWS	REVISED	-
DRAWN	- LEC	REVISED	-
CHECKED	- BRM	REVISED	-
DATE	- 2-22-08	REVISED	-

**STATE OF ILLINOIS
DEPARTMENT OF TRANSPORTATION**

**MAINTENANCE OF TRAFFIC SOUTH TRI LEVEL -
ROADWAY A (PRE-STAGE 1)**

SCALE: 1"=10' SHEET NO. 62 OF 72 SHEETS STA. 2072+00.00 TO STA. 2072+00.00

F.A.I. RTE.	SECTION	COUNTY	TOTAL SHEETS	SHEET NO.
57/70	(25-3R)	EFFINGHAM	1416	1079
FED. ROAD DIST. NO.			ILLINOIS FED. AID PROJECT	
			CONTRACT NO. 74296	