


DATE	
BY	
DESIGNED	
DRAWN	
CHECKED	
DATE	
REVISIONS	
NO.	
DATE	
BY	
DESIGNED	
DRAWN	
CHECKED	
DATE	
REVISIONS	
NO.	
DATE	
BY	
DESIGNED	
DRAWN	
CHECKED	
DATE	
REVISIONS	
NO.	

DATE	
BY	
DESIGNED	
DRAWN	
CHECKED	
DATE	
REVISIONS	
NO.	
DATE	
BY	
DESIGNED	
DRAWN	
CHECKED	
DATE	
REVISIONS	
NO.	

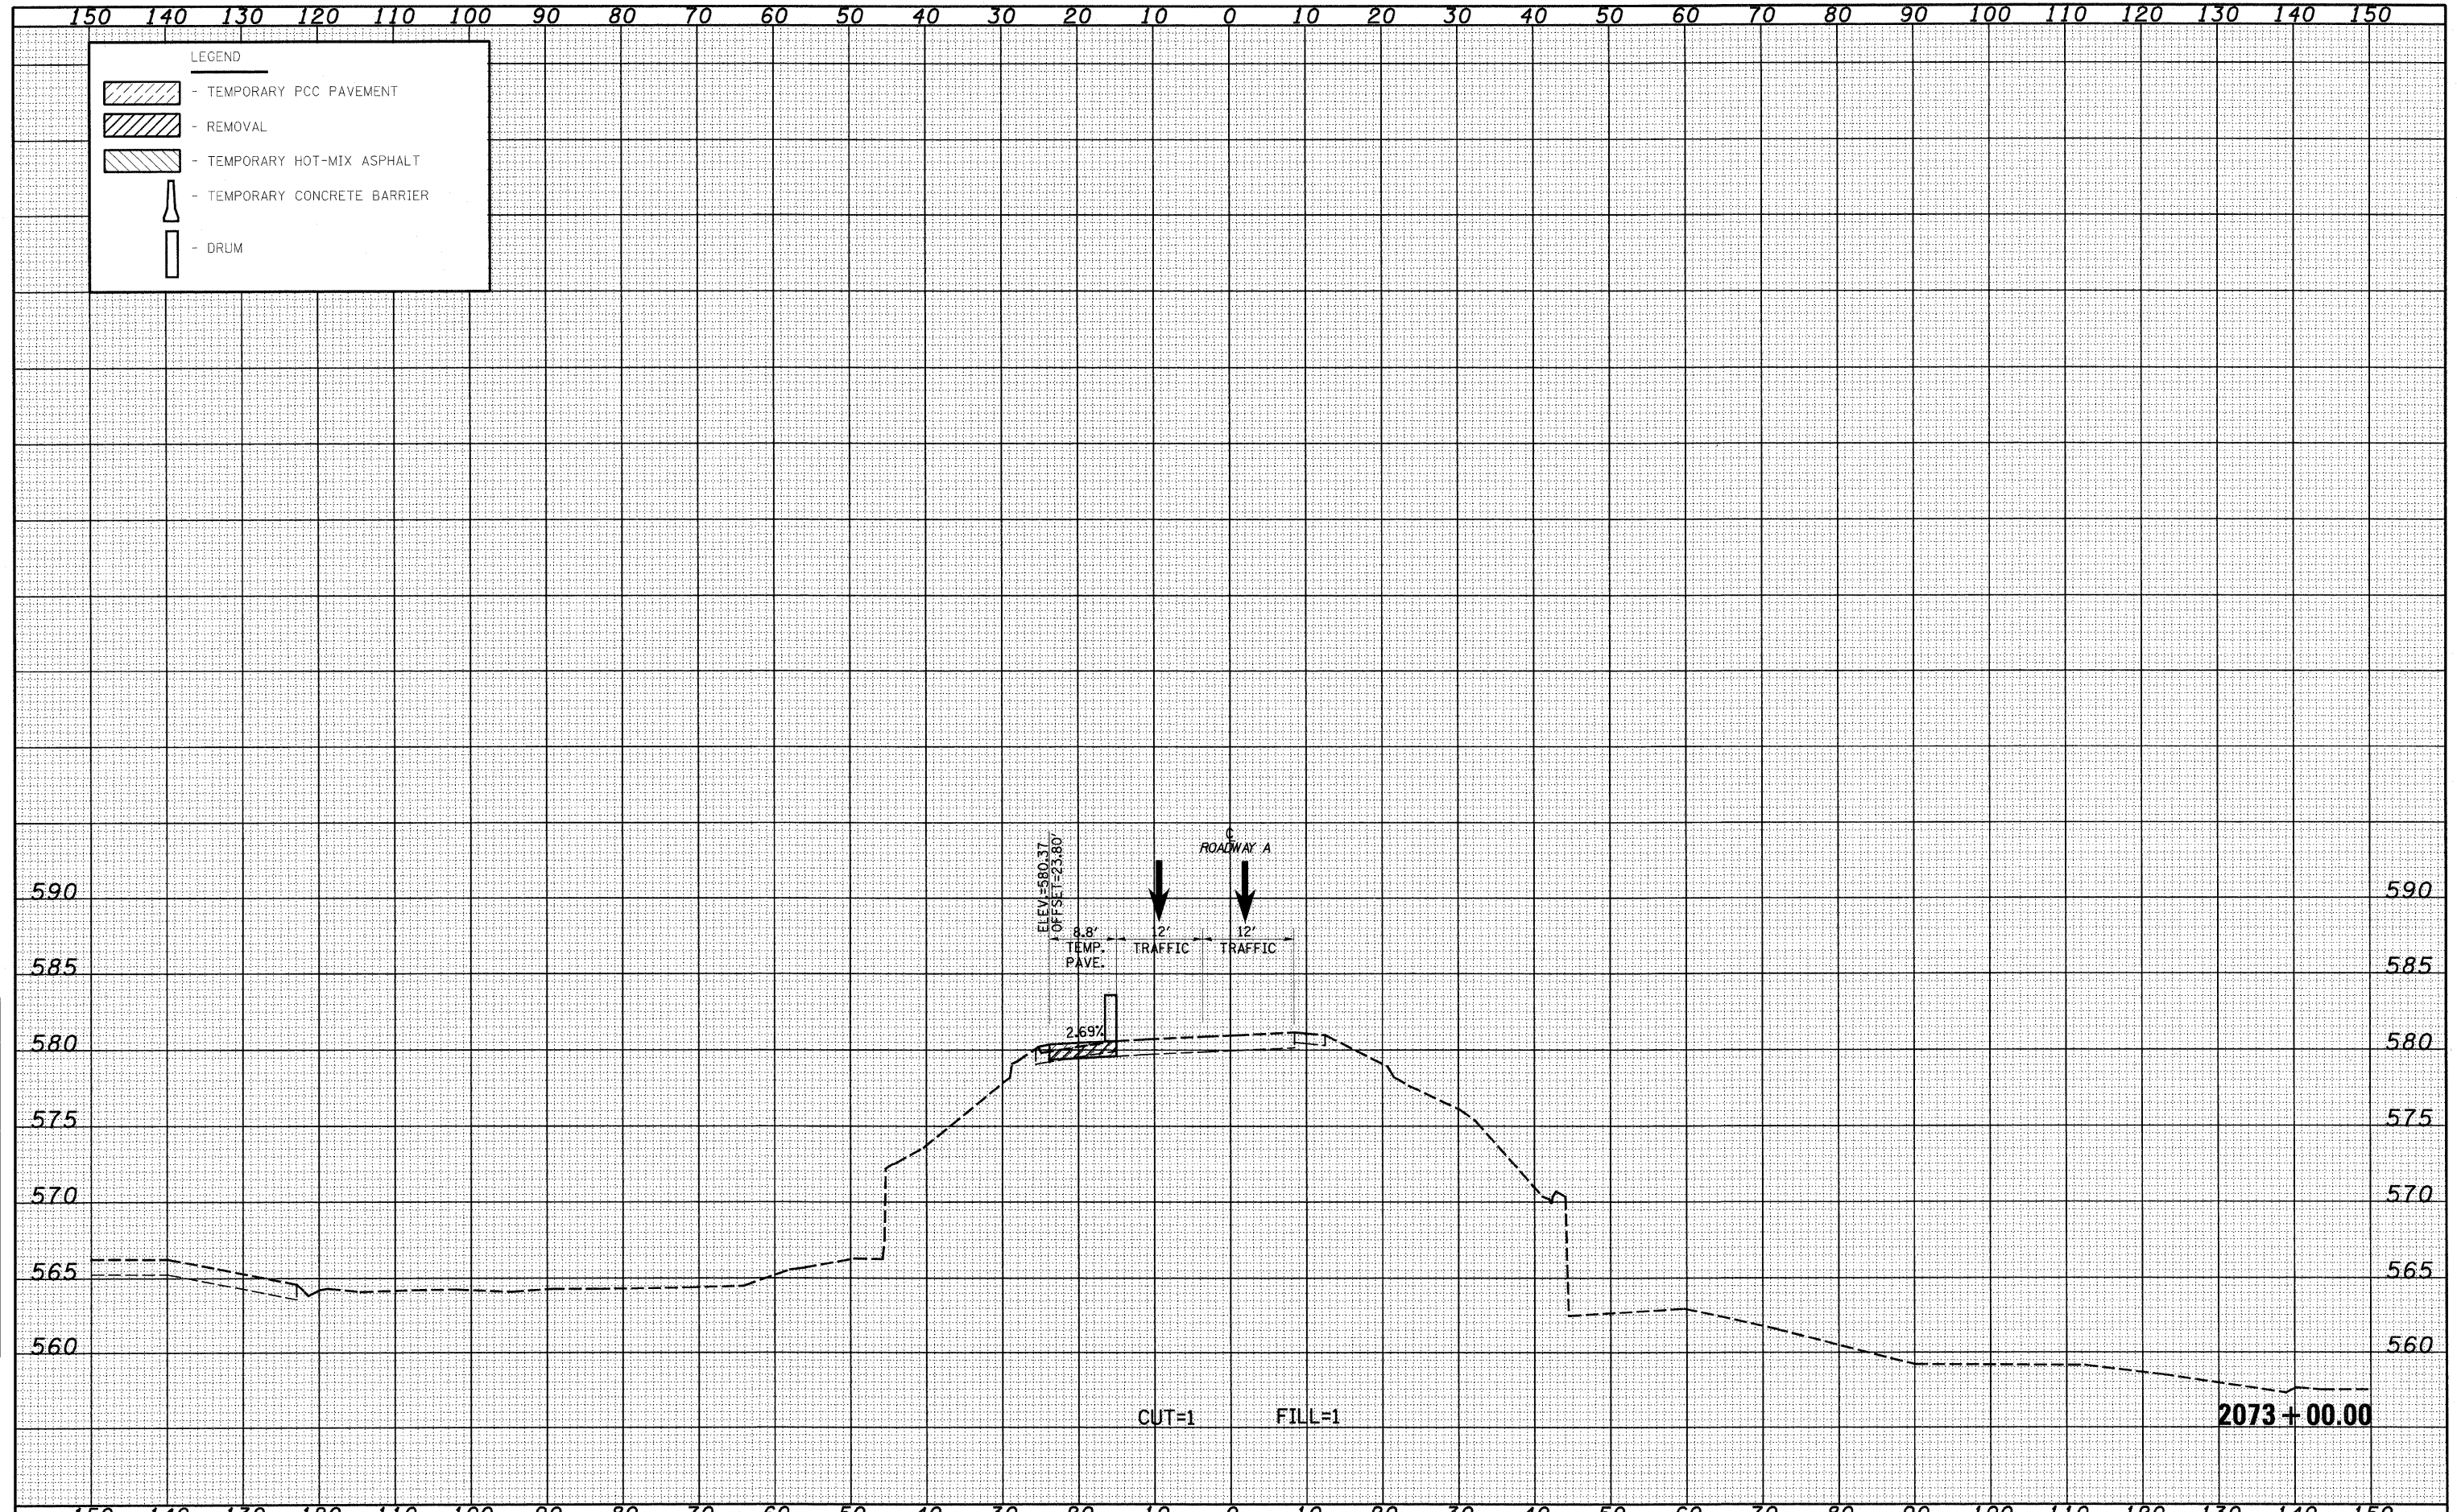

FILE NAME -	USER NAME - linda	DESIGNED - JWS	REVISED -	STATE OF ILLINOIS DEPARTMENT OF TRANSPORTATION	MAINTENANCE OF TRAFFIC SOUTH TRI LEVEL - ROADWAY A (PRE-STAGE 1)			F.A.I. RTE.	SECTION	COUNTY	TOTAL SHEETS	SHEET NO.
S:\Projects\403\0072-37-70\015 Trk\Usak\17680000-PS.dgn	PLOT SCALE = 20.0000' / IN.	DRAWN - LEC	REVISED -		57/70	(25-3R)	EFFINGHAM	1416	1080			
PLOT DATE = 2/10/2010	DATE - 2-22-08	CHECKED - BRM	REVISED -		SCALE: 1"=10' SHEET NO. 63 OF 72 SHEETS STA. 2073+00.00 TO STA. 2073+00.00			CONTRACT NO. 74296				
		DATE - 2-22-08	REVISED -		FED. ROAD DIST. NO. ILLINOIS FED. AID PROJECT							