


DATE	
BY	
FINAL SURVEY	
TEMPLATE	
NOTE BOOK	
NO.	
AREAS CHECKED	

DATE	
BY	
ORIGINAL SURVEY	
TEMPLATE	
NOTE BOOK	
NO.	
AREAS CHECKED	

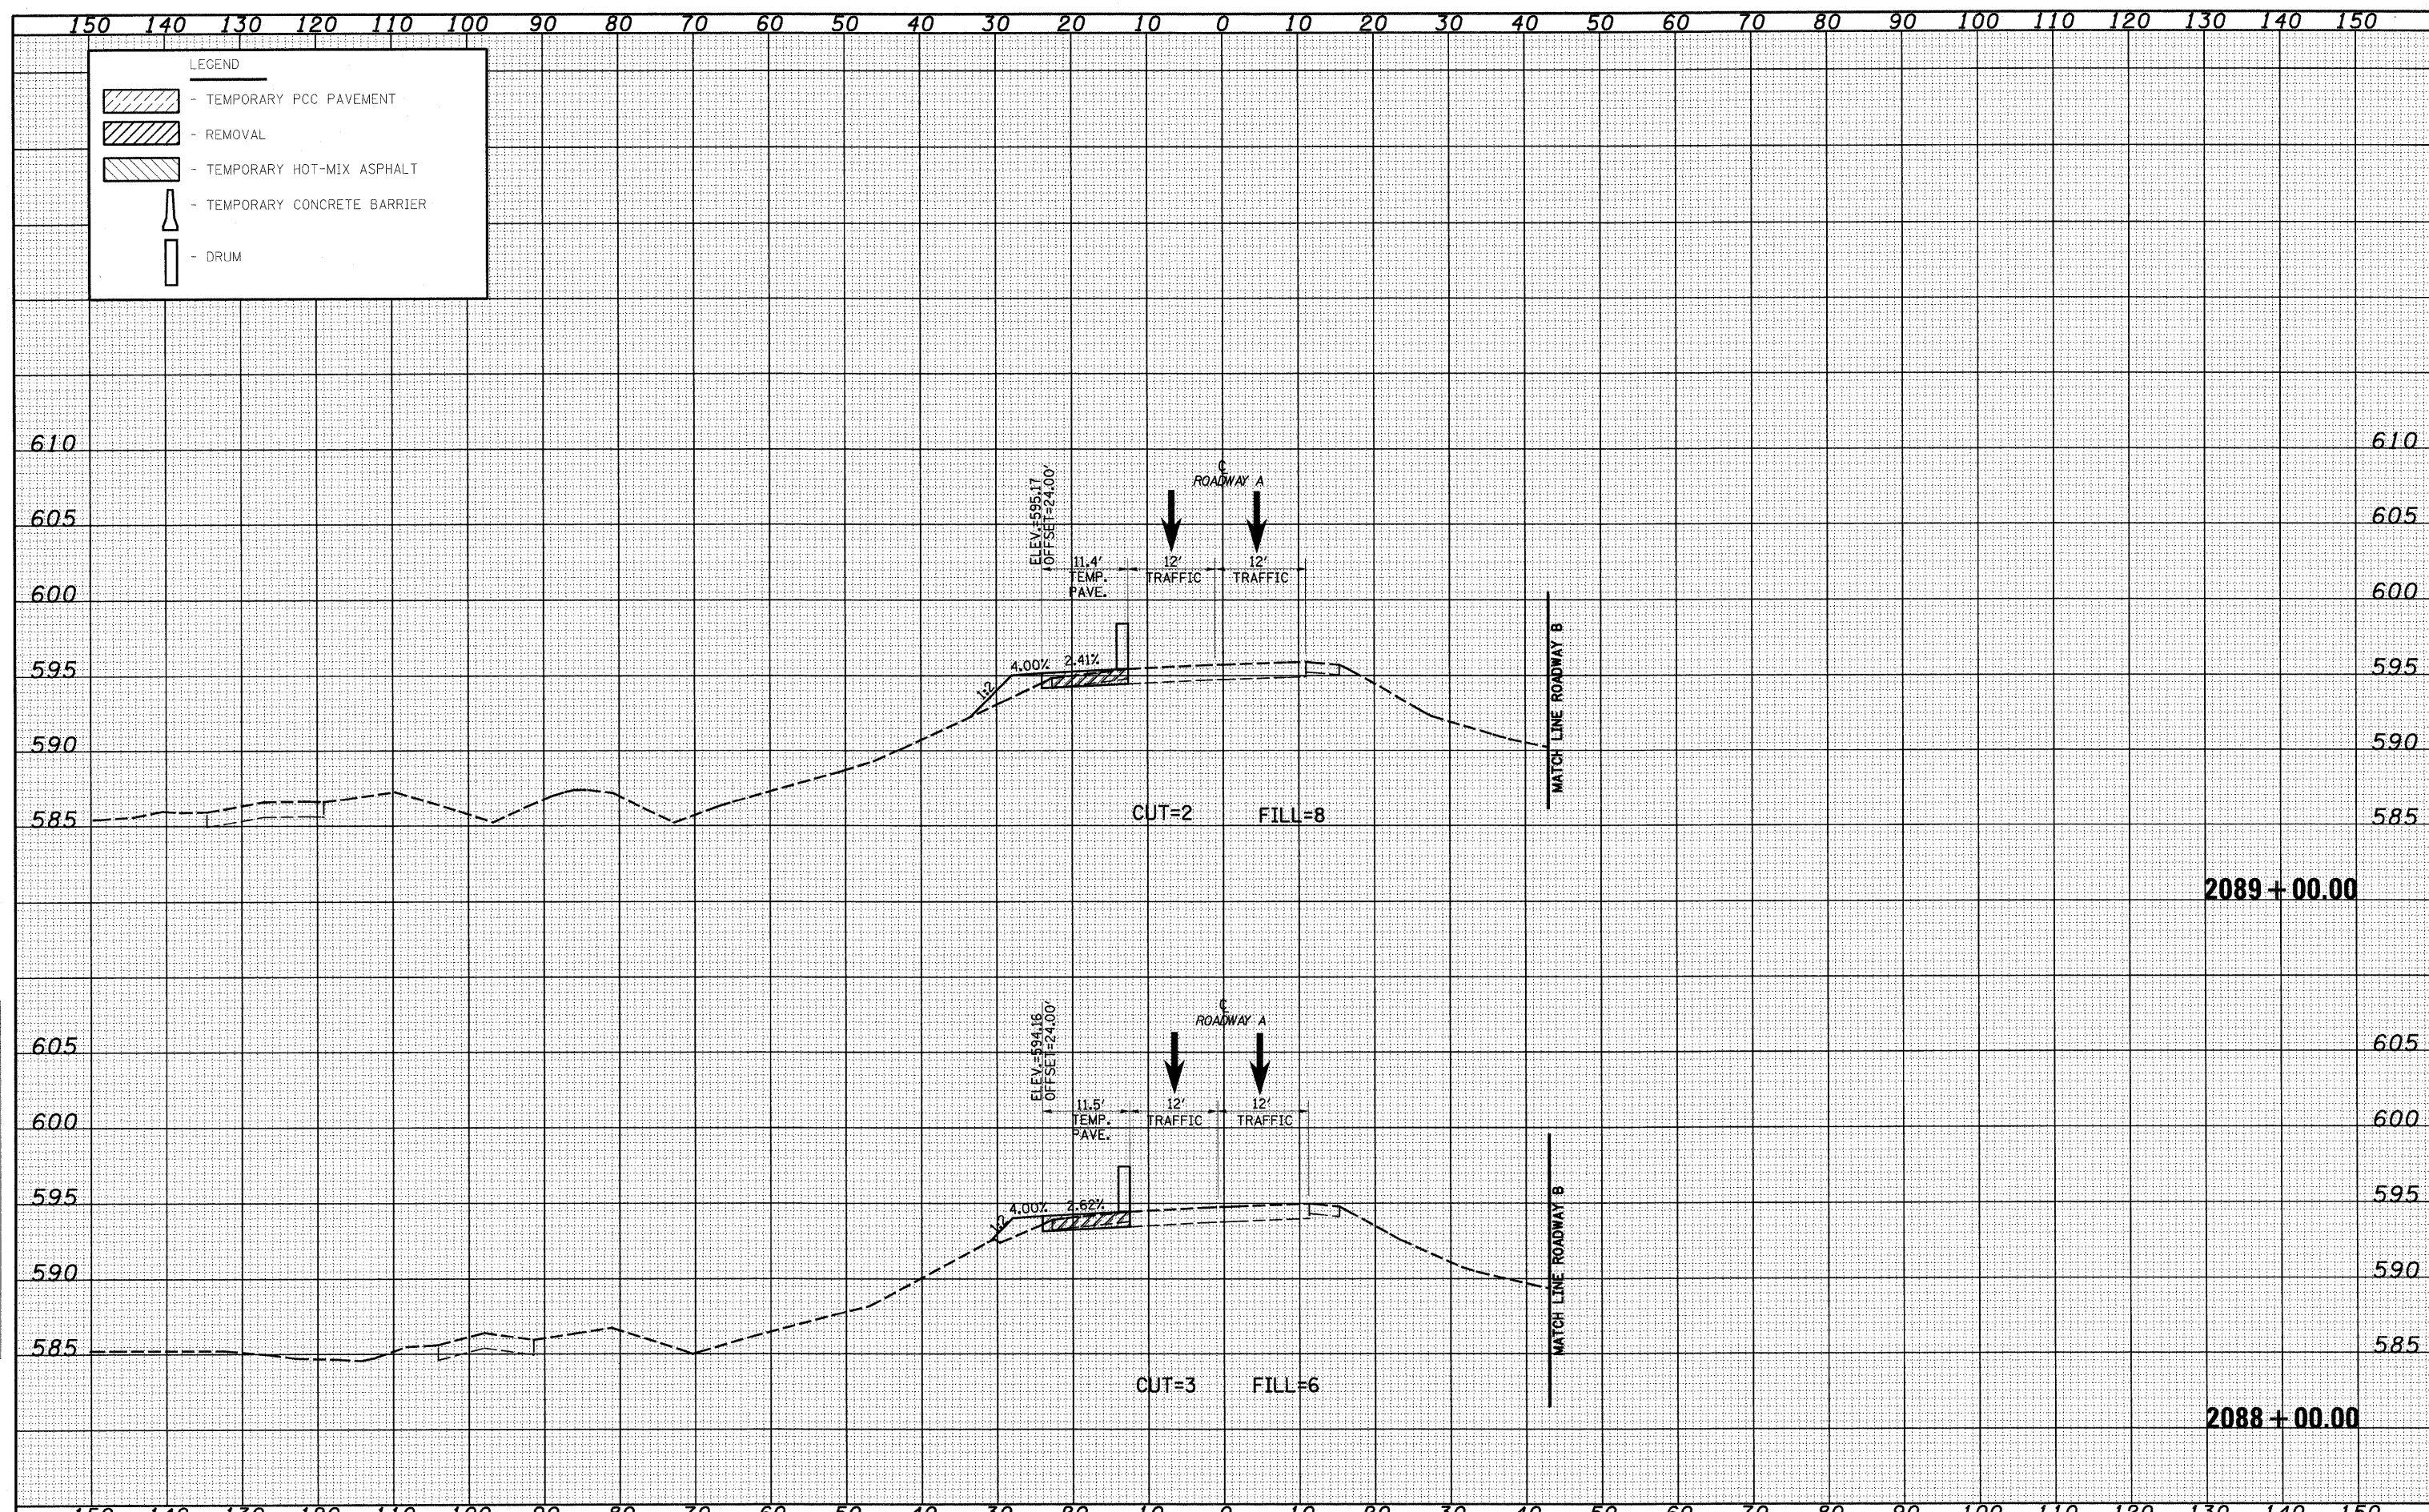

FILE NAME - S:\projects\02-00072-17\Roadway\172800001-PS.dwg
 USER NAME - Linda
 PLOT SCALE = 20,00000 ' / IN.
 PLOT DATE = 2/18/2018

DESIGNED -	JWS	REVISED -	
DRAWN -	LEC	REVISED -	
CHECKED -	BRM	REVISED -	
DATE -	2-22-08	REVISED -	

**STATE OF ILLINOIS
 DEPARTMENT OF TRANSPORTATION**

**MAINTENANCE OF TRAFFIC SOUTH TRI LEVEL -
 ROADWAY A (PRE-STAGE 1)**

SCALE: 1"=10' SHEET NO. 72 OF 72 SHEETS STA. 2088+00.00 TO STA. 2089+00.00

F.A.I. RTE.	SECTION	COUNTY	TOTAL SHEETS	SHEET NO.
57/70	(25-3R)	EFFINGHAM	1416	1089
FED. ROAD DIST. NO.		ILLINOIS FED. AID PROJECT		
		CONTRACT NO. 74296		