


DATE	
BY	
FINAL SURVEY	
PLOTTED	
NOTE BOOK	
AREAS CHECKED	

DATE	
BY	
ORIGINAL SURVEY	
PLOTTED	
NOTE BOOK	
AREAS CHECKED	

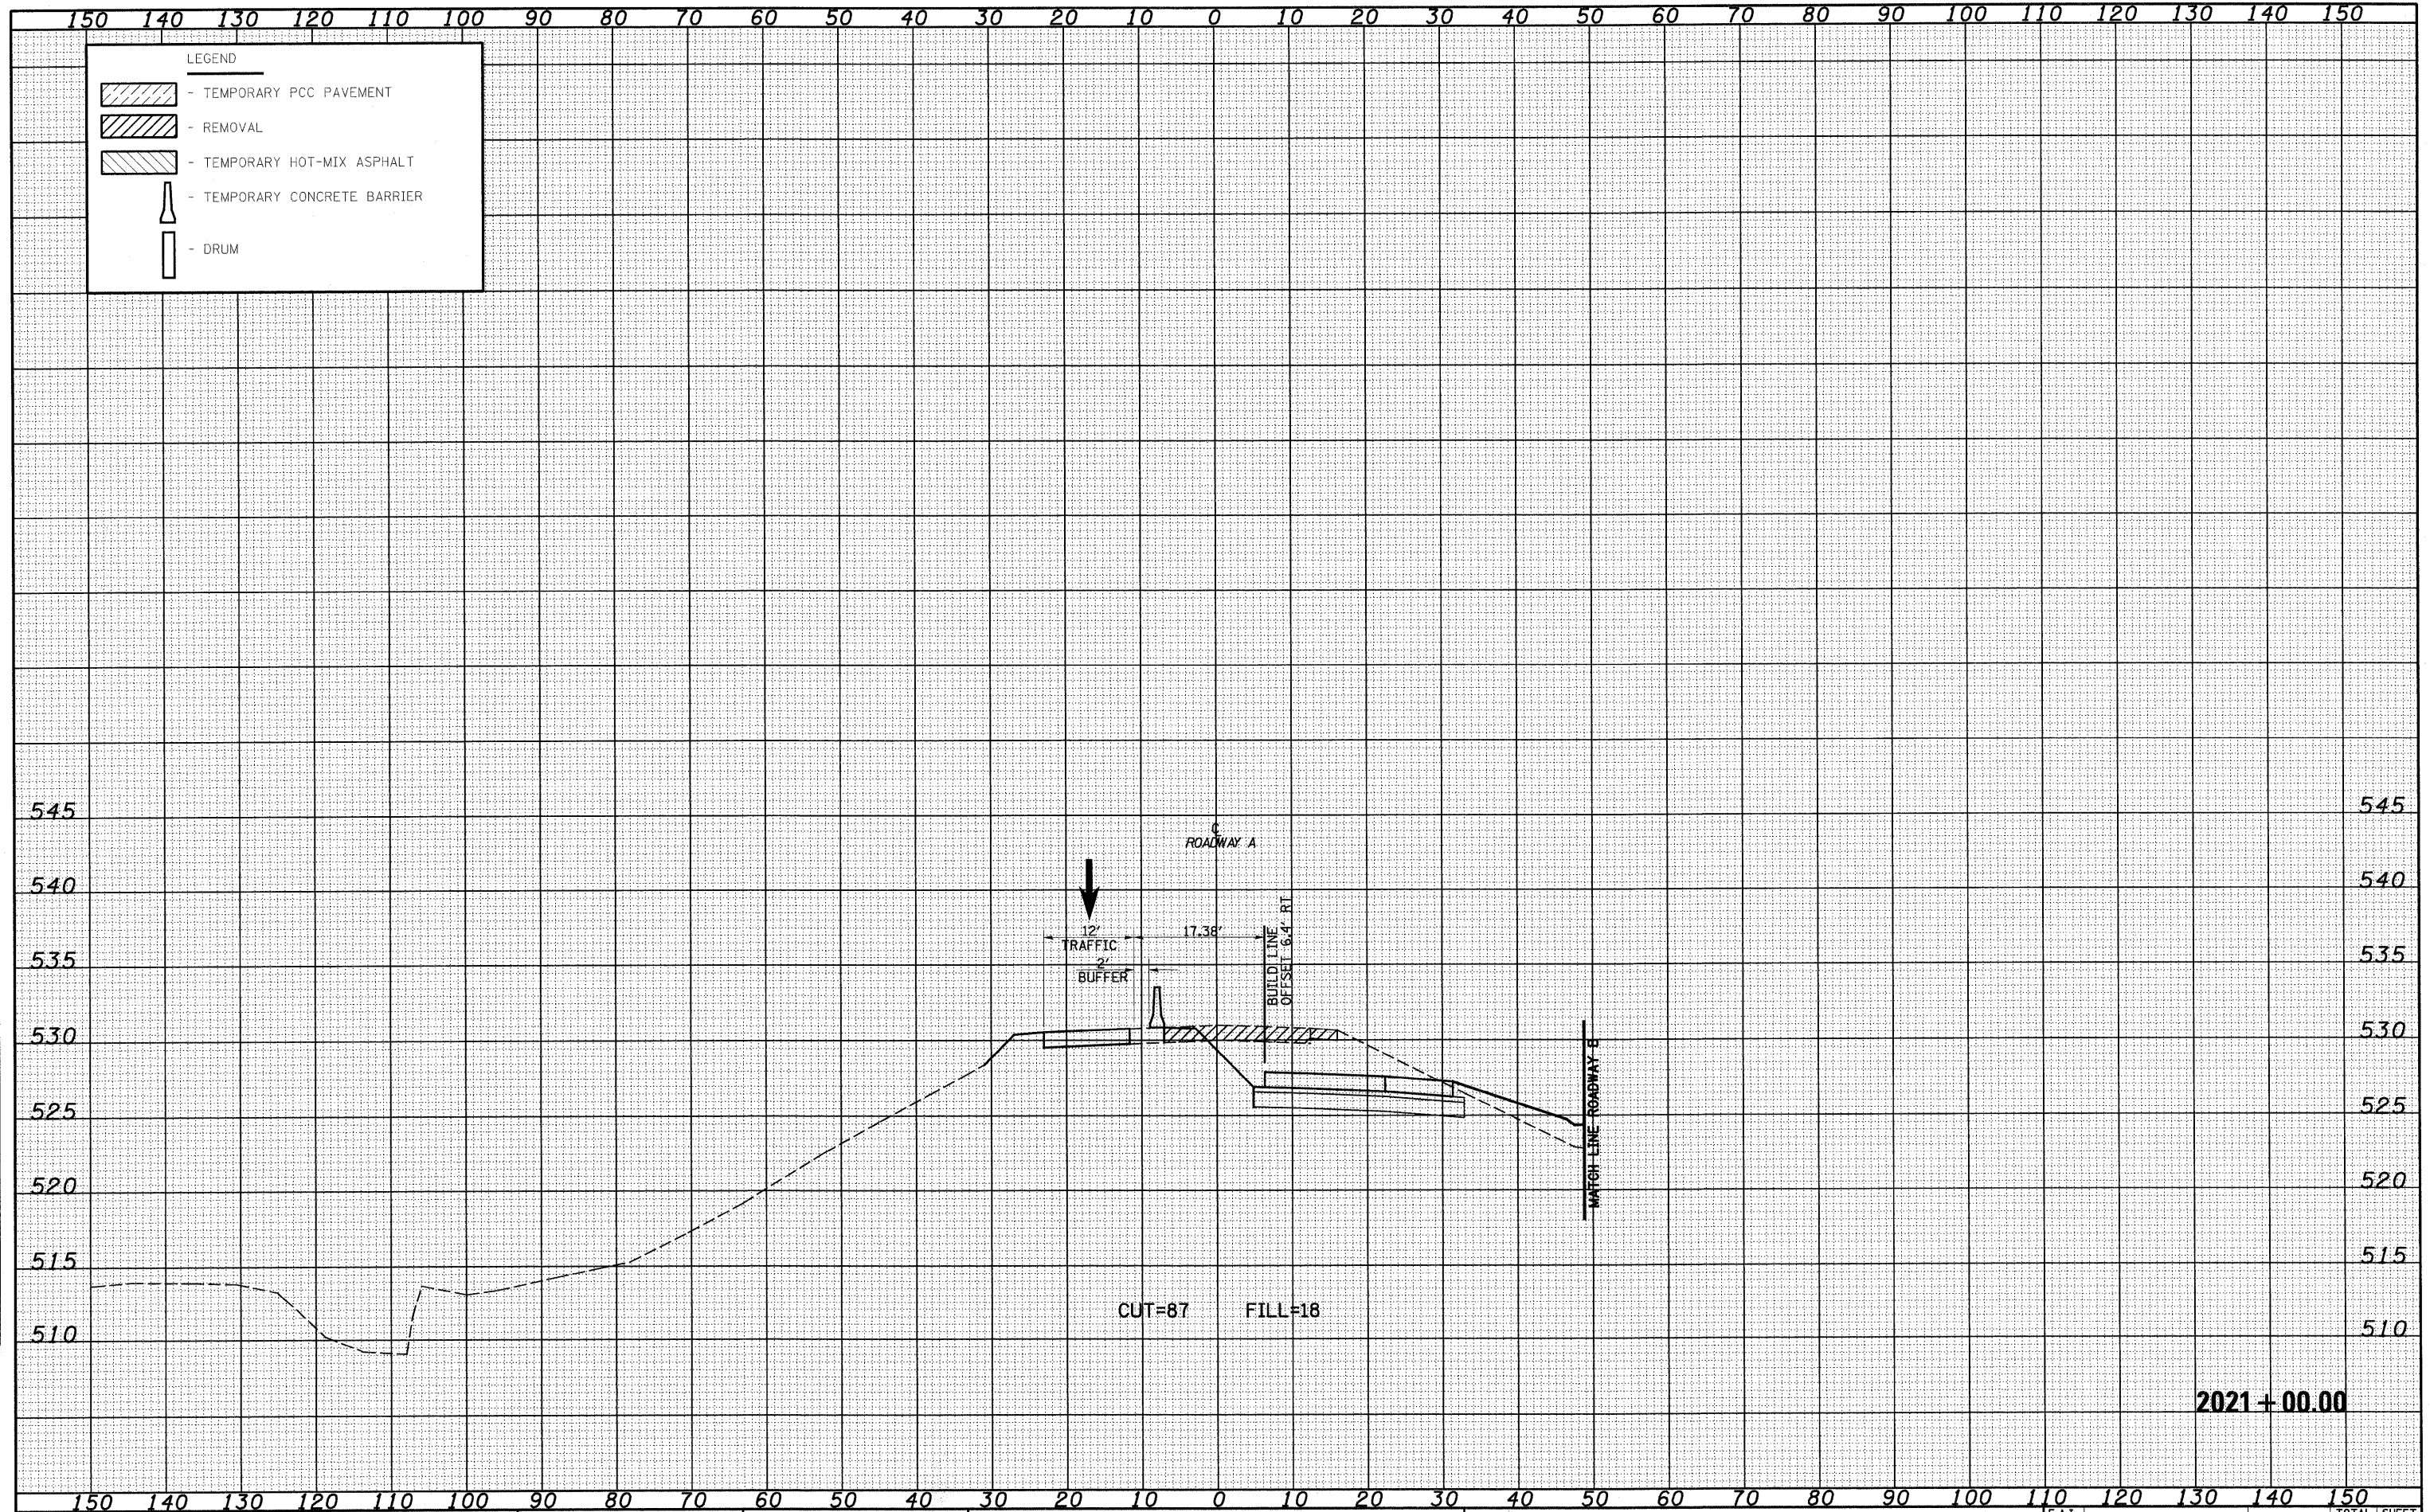

FILE NAME = S:\projects\193-00072-57-78\dwg\15-17800000-01.dwg  
 USER NAME = l1nda  
 PLOT SCALE = 20.0000' / IN.  
 PLOT DATE = 2/10/2010

DESIGNED	- JWS	REVISED	-
DRAWN	- LEC	REVISED	-
CHECKED	- BRM	REVISED	-
DATE	- 2-25-08	REVISED	-

**STATE OF ILLINOIS  
DEPARTMENT OF TRANSPORTATION**

**MAINTENANCE OF TRAFFIC SOUTH TRI LEVEL - ROADWAY A (STAGE 1)**  
 SCALE: 1"=10' SHEET NO. 4 OF 73 SHEETS STA. 2021+00.00 TO STA. 2021+00.00

F.A.I. RTE.	SECTION	COUNTY	TOTAL SHEETS	SHEET NO.
57/70	(25-3)R	EFFINGHAM	1416	1093
FED. ROAD DIST. NO.		ILLINOIS FED. AID PROJECT		
		CONTRACT NO. 74296		

2021+00.00