


DATE	
BY	
FINAL SURVEY	
NOTE BOOK	
NO.	
TEMP. AREAS CHECKED	

DATE	
BY	
ORIGINAL SURVEY	
NOTE BOOK	
NO.	
TEMP. AREAS CHECKED	

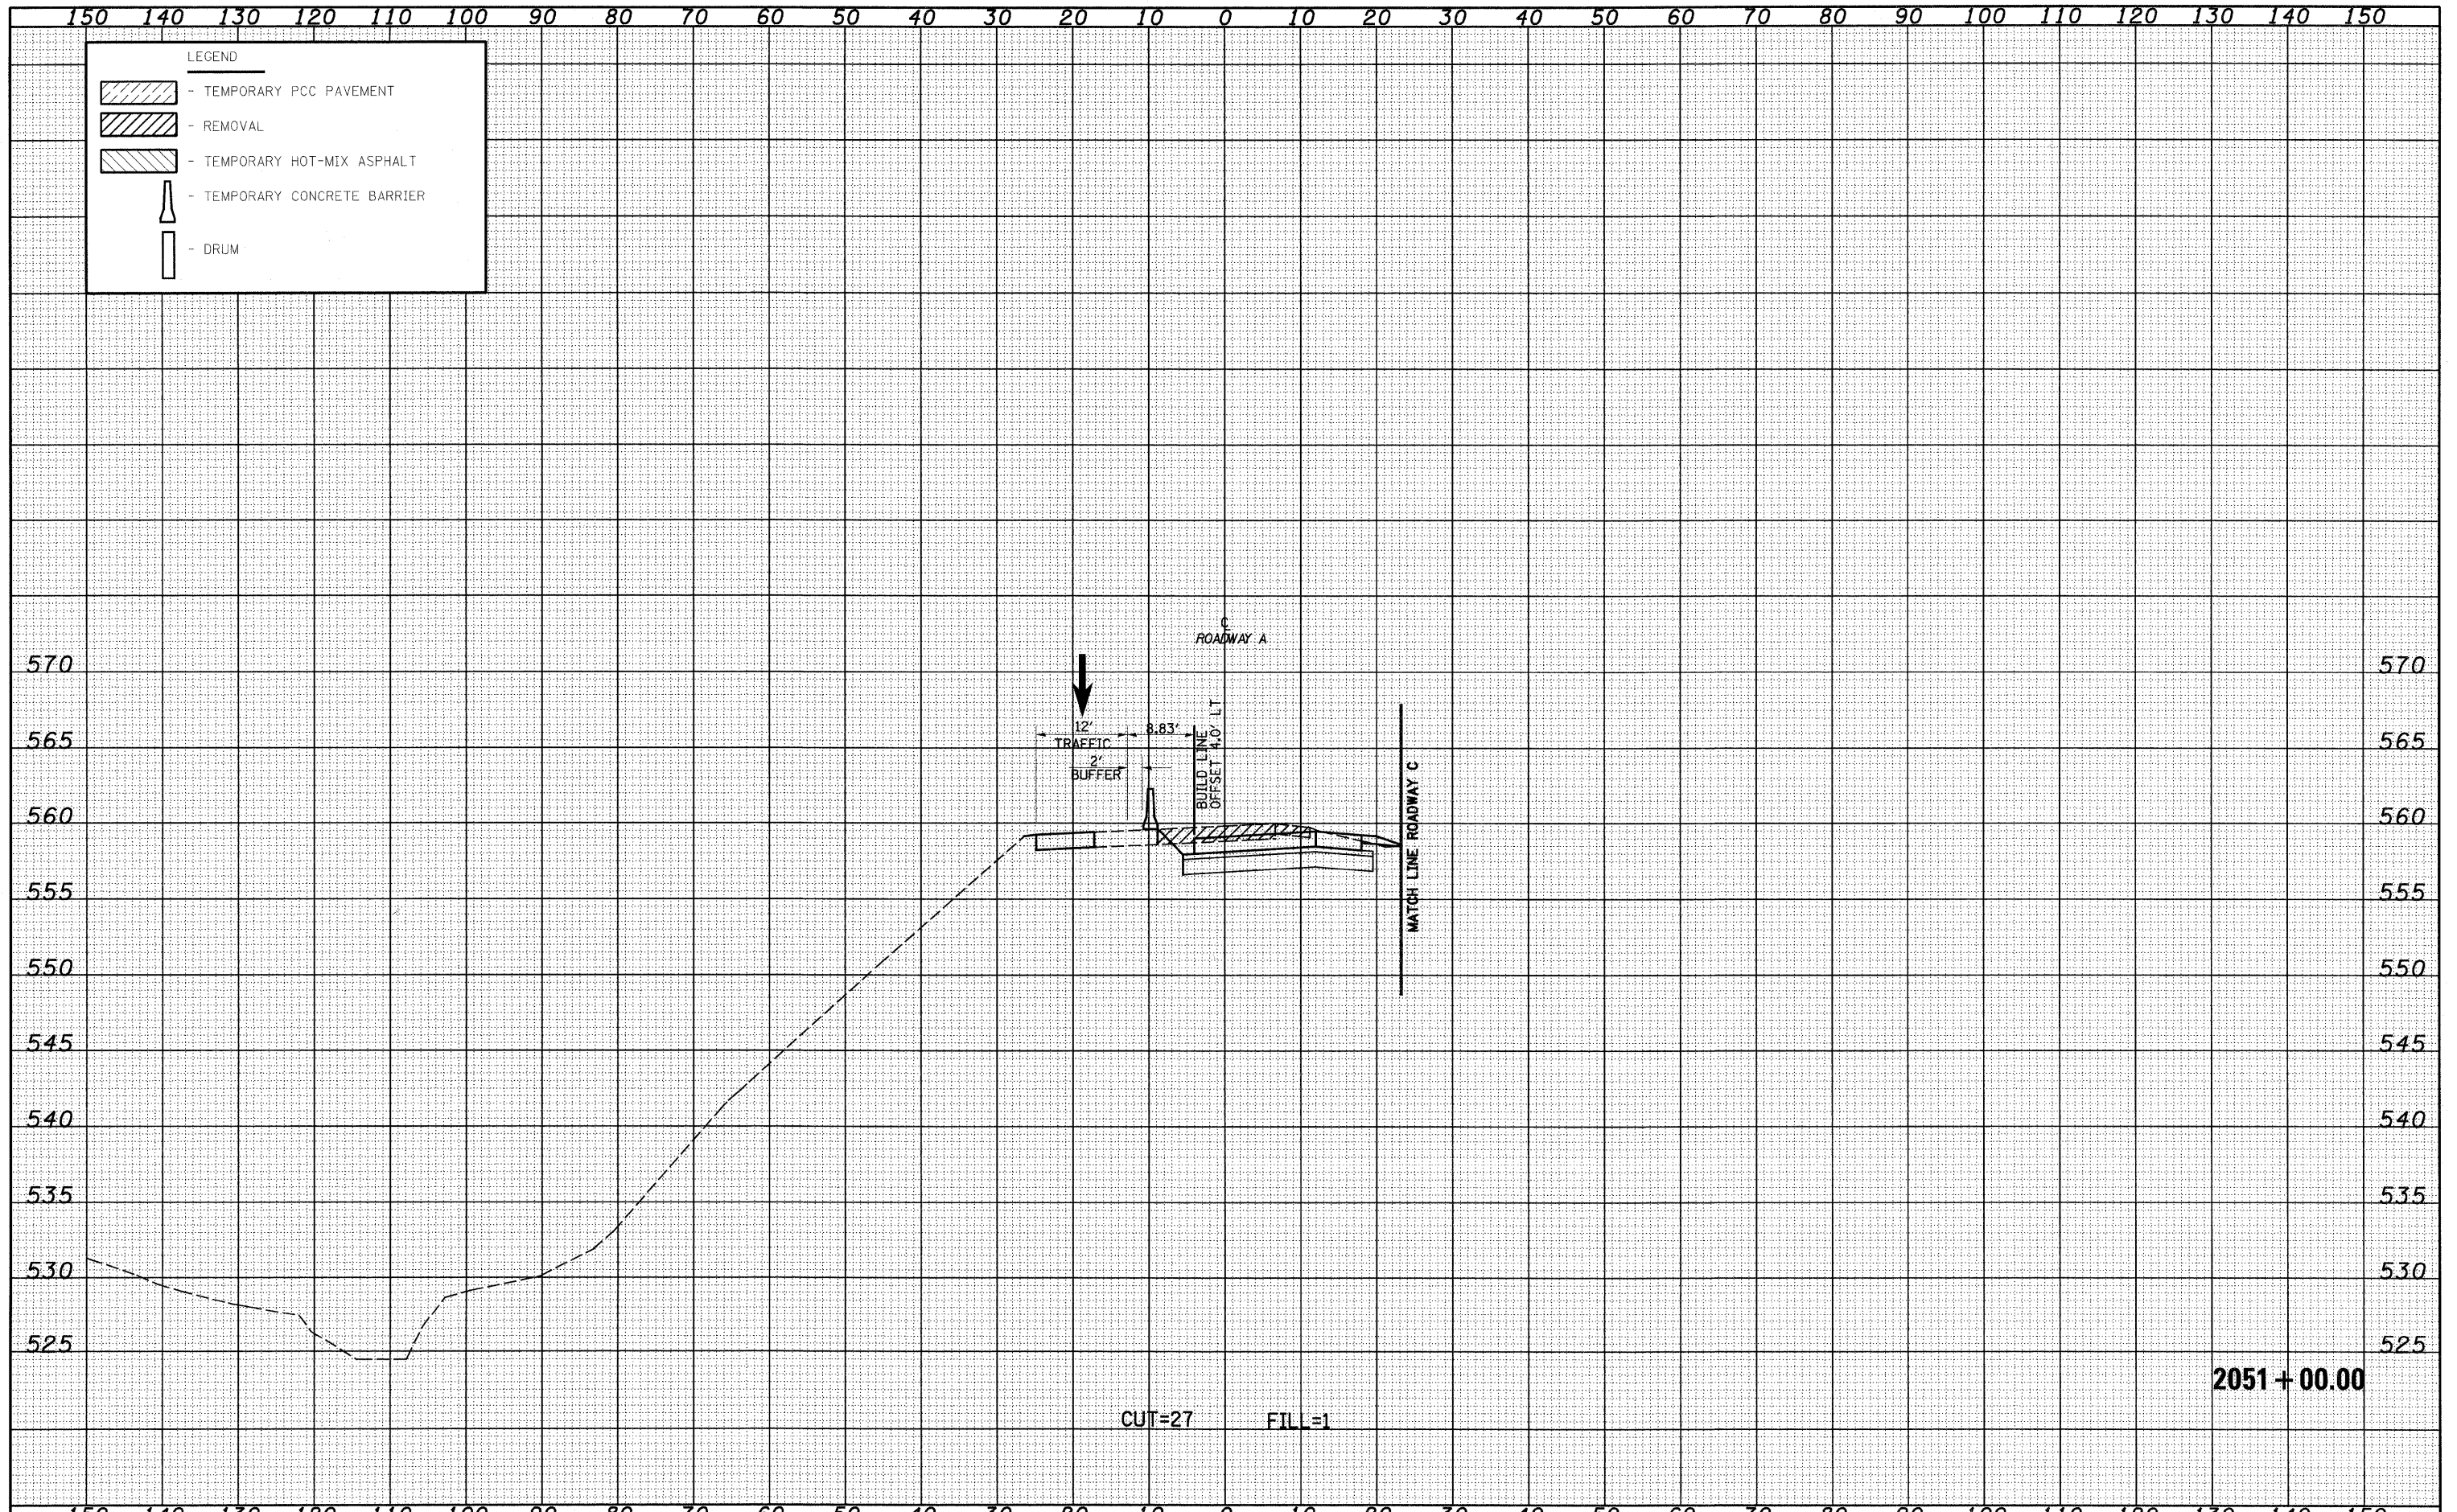

FILE NAME =	USER NAME = lunda	DESIGNED - JWS	REVISED -	STATE OF ILLINOIS DEPARTMENT OF TRANSPORTATION	MAINTENANCE OF TRAFFIC SOUTH TRI LEVEL - ROADWAY A (STAGE 1)	F.A.I. RTE.	SECTION	COUNTY	TOTAL SHEETS	SHEET NO.
Plot Scale = 20,0000' / IN.	CHECKED - BRM	REVISED -	57/70			(25-3R)	EFFINGHAM	1416	1126	
PLOT DATE = 2/10/2010	DATE - 2-25-08	REVISED -	CONTRACT NO. 74296			FED. ROAD DIST. NO.		ILLINOIS FED. AID PROJECT		
SCALE: 1"=10'		SHEET NO. 37 OF 73 SHEETS				STA. 2051+00.00 TO STA. 2051+00.00				