


| | |
|---------------|--|
| DATE | |
| BY | |
| FINAL SURVEY | |
| PLOTTED | |
| NOTE BOOK | |
| AREAS CHECKED | |

| | |
|-----------------|--|
| DATE | |
| BY | |
| ORIGINAL SURVEY | |
| PLOTTED | |
| NOTE BOOK | |
| AREAS CHECKED | |

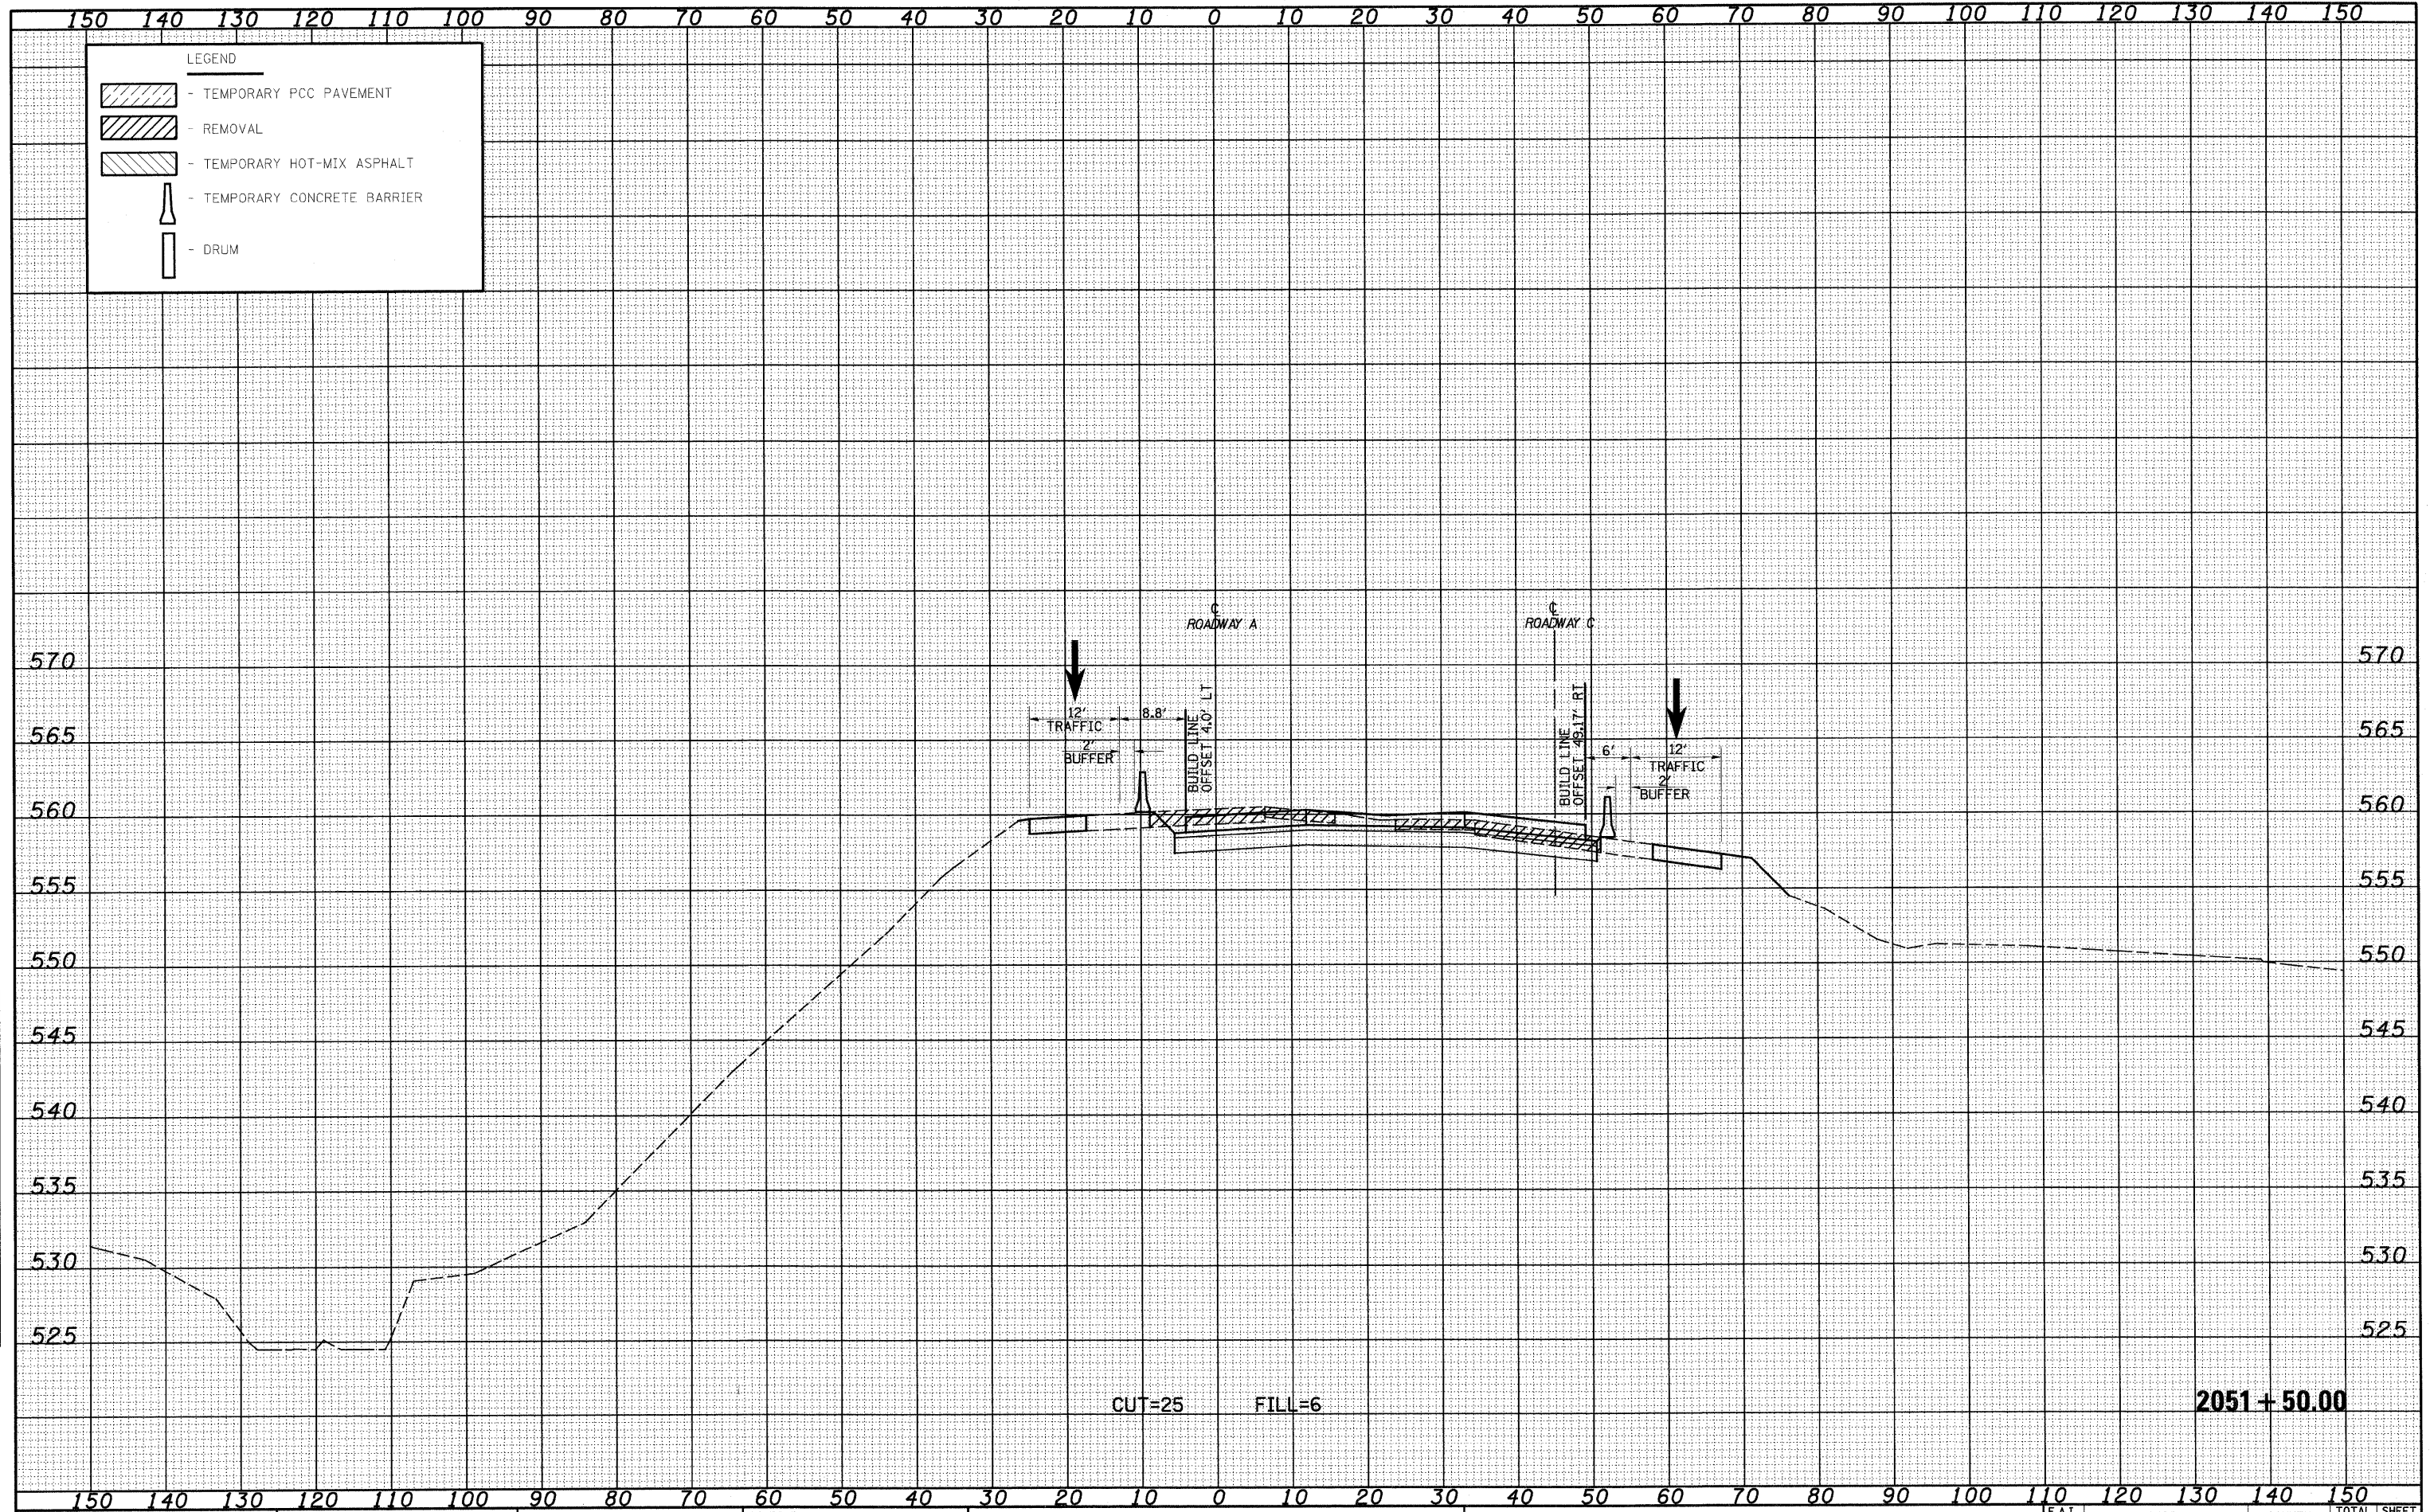

FILE NAME = S:\Project\03\007257-78\Map\170800001-5.dwg

USER NAME = linda
 DESIGNED - JWS
 DRAWN - LEC
 CHECKED - BRM
 DATE - 2-25-08

REVISED -
 REVISED -
 REVISED -
 REVISED -

**STATE OF ILLINOIS
 DEPARTMENT OF TRANSPORTATION**

MAINTENANCE OF TRAFFIC SOUTH TRI LEVEL - ROADWAY A (STAGE 1)
 SCALE: 1"=10' SHEET NO. 38 OF 73 SHEETS STA. 2051+50.00 TO STA. 2051+50.00

| | | | | |
|----------------------|--------------------|---------------------------|----------------------|-------------------|
| F.A.I. RTE. 57/70 | SECTION (25-3)R | COUNTY EFFINGHAM | TOTAL SHEETS 1416 | SHEET NO. 1127 |
| FED. ROAD DIST. NO. | | ILLINOIS FED. AID PROJECT | | |

2051 + 50.00