


DATE	
BY	
REGISTERED	
SURVEY	
PLOTTED	
TEMPLATE	
NOTE BOOK	
AREAS CHECKED	
NO.	

DATE	
BY	
REGISTERED	
SURVEY	
PLOTTED	
TEMPLATE	
NOTE BOOK	
AREAS CHECKED	
NO.	

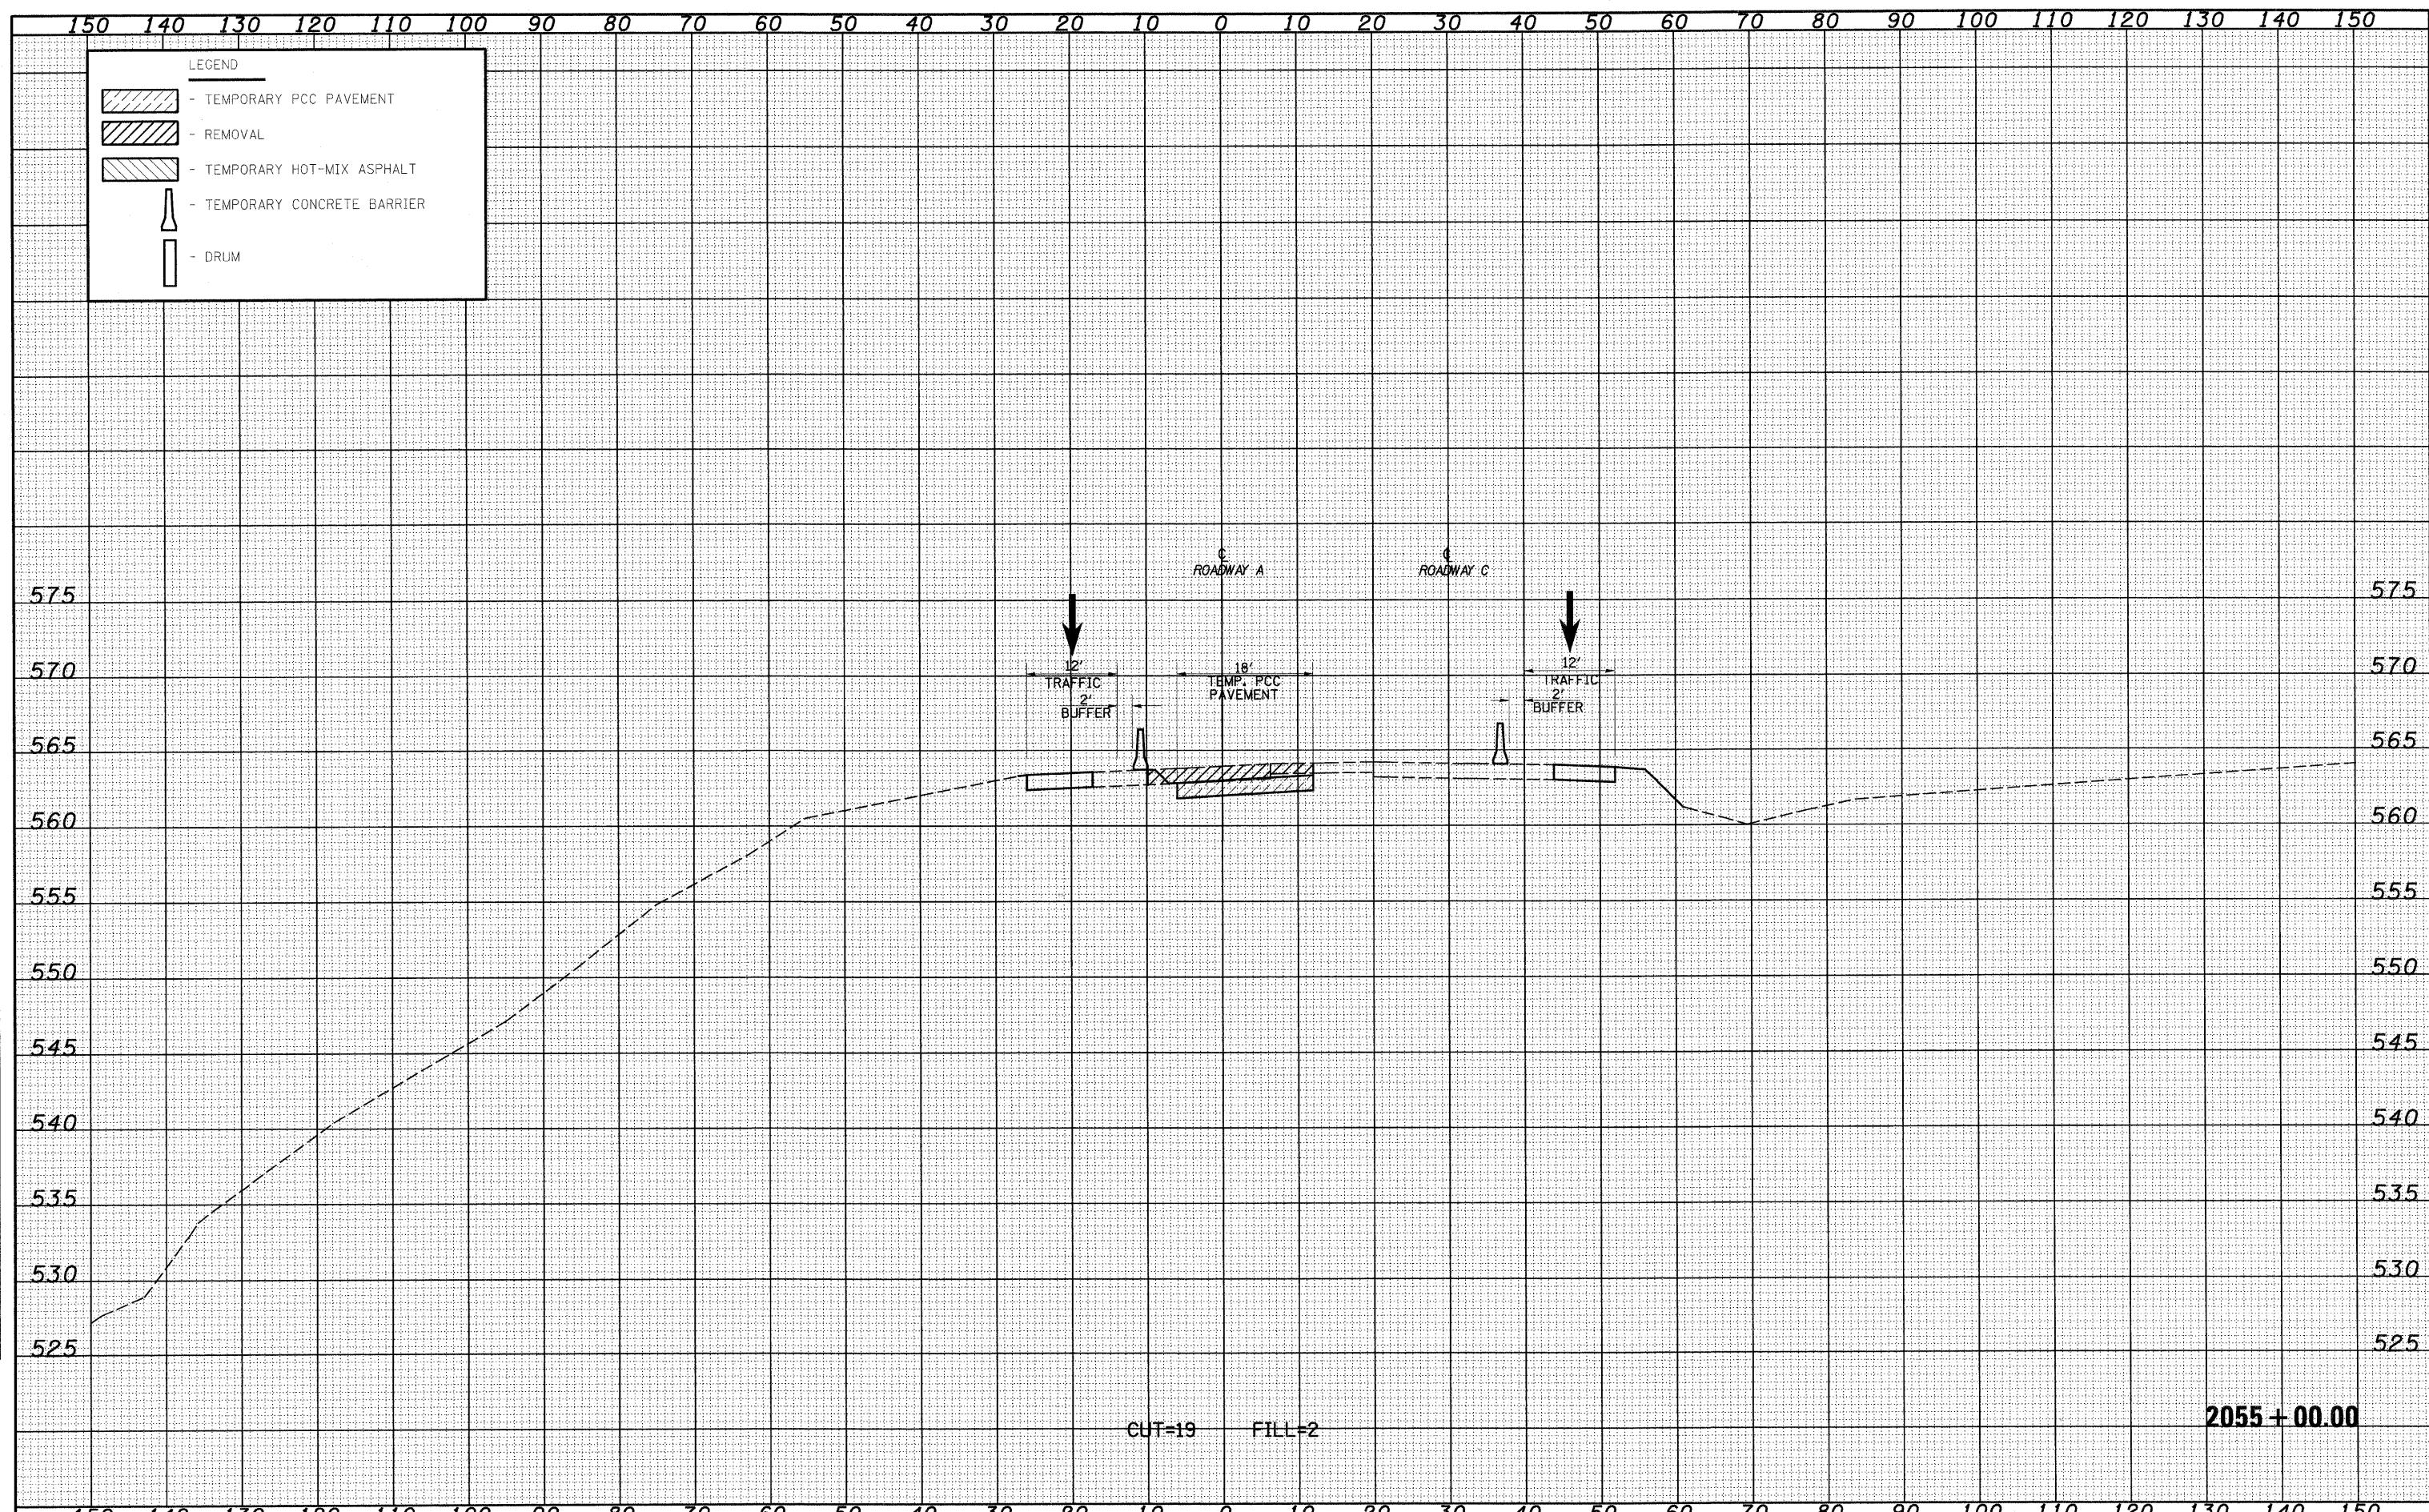

FILE NAME -	USER NAME - jinda	DESIGNED - JWS	REVISED -	STATE OF ILLINOIS DEPARTMENT OF TRANSPORTATION	MAINTENANCE OF TRAFFIC SOUTH TRI LEVEL - ROADWAY A (STAGE 1)	F.A.I. RTE.	SECTION	COUNTY	TOTAL SHEETS	SHEET NO.	
56Project\483\0072-57-70.dwg		DRAWN - LEC	REVISED -			57/70	(25-3R)	EFFINGHAM	1416	1131	
PLOT SCALE = 20.00000 ' / IN.		CHECKED - BRM	REVISED -			CONTRACT NO. 74296					
PLOT DATE = 2/18/2018		DATE - 2-25-08	REVISED -			SCALE: 1"=10'	SHEET NO. 42 OF 73 SHEETS	STA. 2055+00.00 TO STA. 2055+00.00	ILLINOIS FED. AID PROJECT		