


DATE	
BY	
SURVEYED	
NOTE BOOK	
NO.	

DATE	
BY	
SURVEYED	
NOTE BOOK	
NO.	

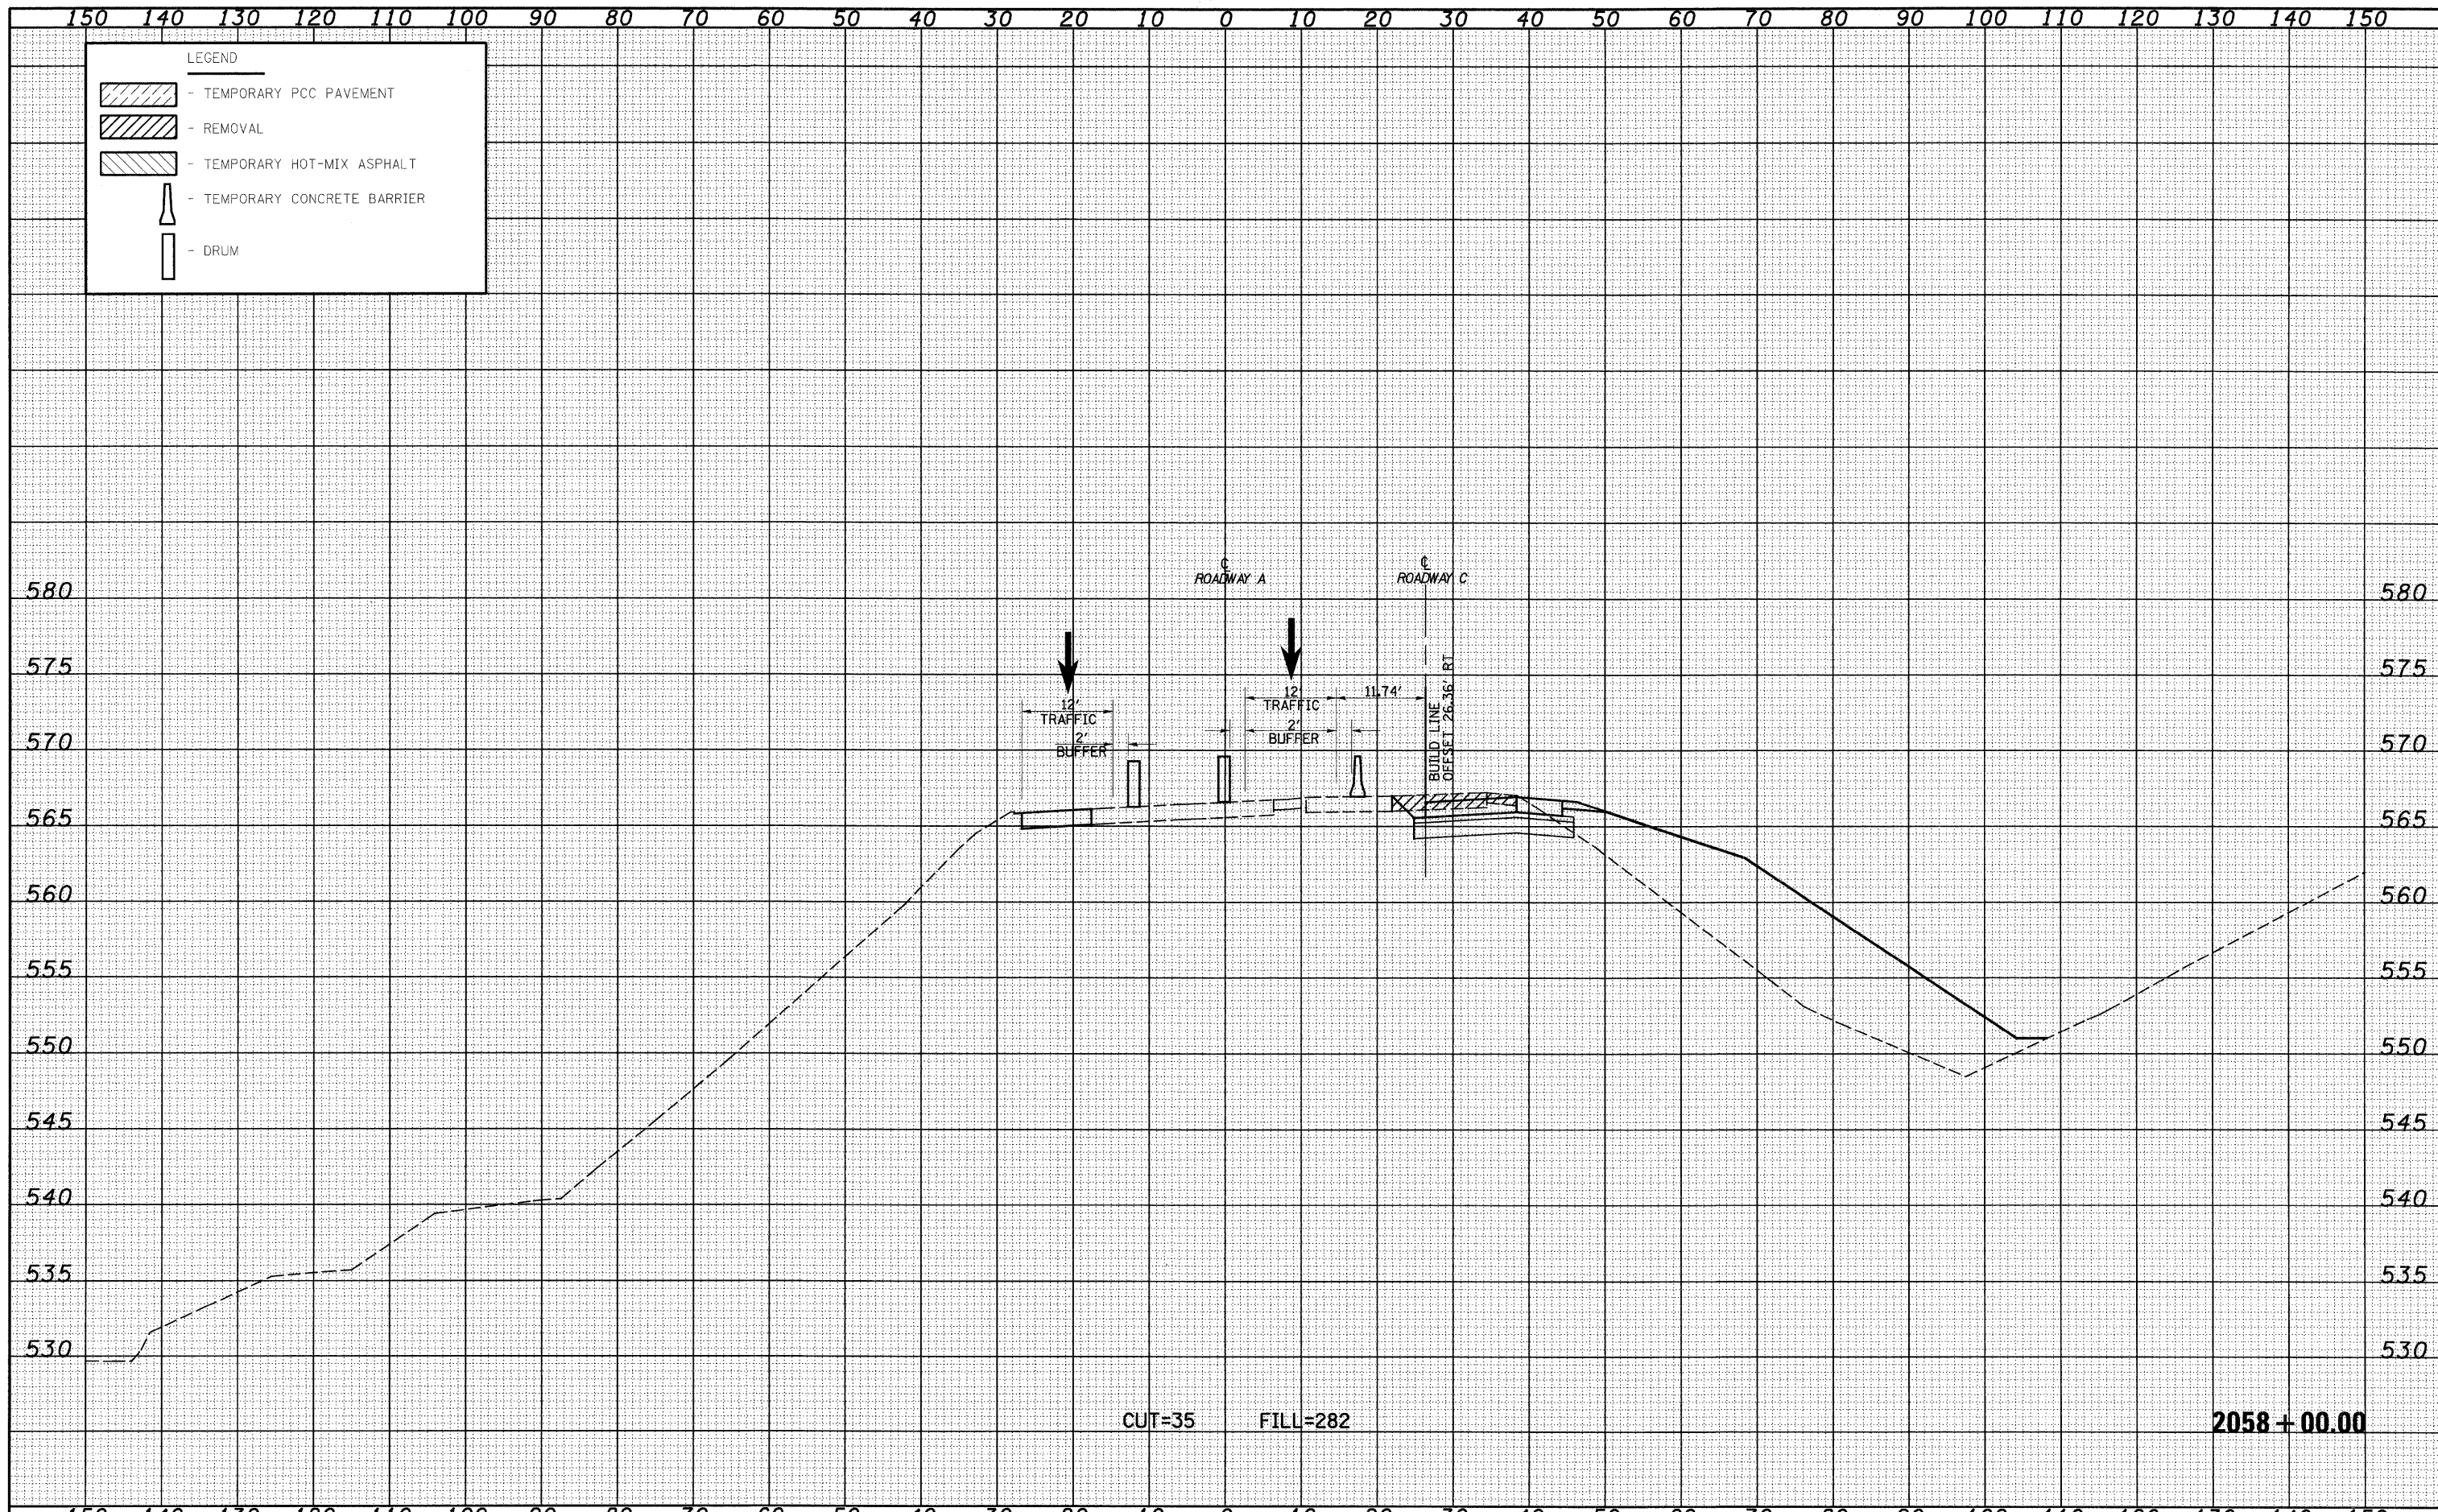

CUT=35 FILL=282

2058+00.00

FILE NAME -	USER NAME - linda	DESIGNED - JWS	REVISED -	STATE OF ILLINOIS DEPARTMENT OF TRANSPORTATION	MAINTENANCE OF TRAFFIC SOUTH TRI LEVEL - ROADWAY A (STAGE 1)	F.A.I. RTE.	SECTION	COUNTY	TOTAL SHEETS	SHEET NO.
Project: M3 0002.37-701915 Intersect. I-55/US-52	PLOT SCALE = 20,0000' / IN.	DRAWN - LEC	REVISED -			57/70	(25-31R)	EFFINGHAM	1416	1134
PLOT DATE = 2/10/2010	DATE - 2-25-08	CHECKED - BRM	REVISED -			CONTRACT NO. 74296				
		DATE - 2-25-08	REVISED -			FED. ROAD DIST. NO. ILLINOIS FED. AID PROJECT				
SCALE: 1"=10'						SHEET NO. 45 OF 73 SHEETS		STA. 2058+00.00 TO STA. 2058+00.00		