


DATE	
BY	
FINAL SURVEY	
NOTE BOOK	
NO.	
DESIGNED	
DRAWN	
CHECKED	
DATE	

DATE	
BY	
ORIGINAL SURVEY	
NOTE BOOK	
NO.	
DESIGNED	
DRAWN	
CHECKED	
DATE	

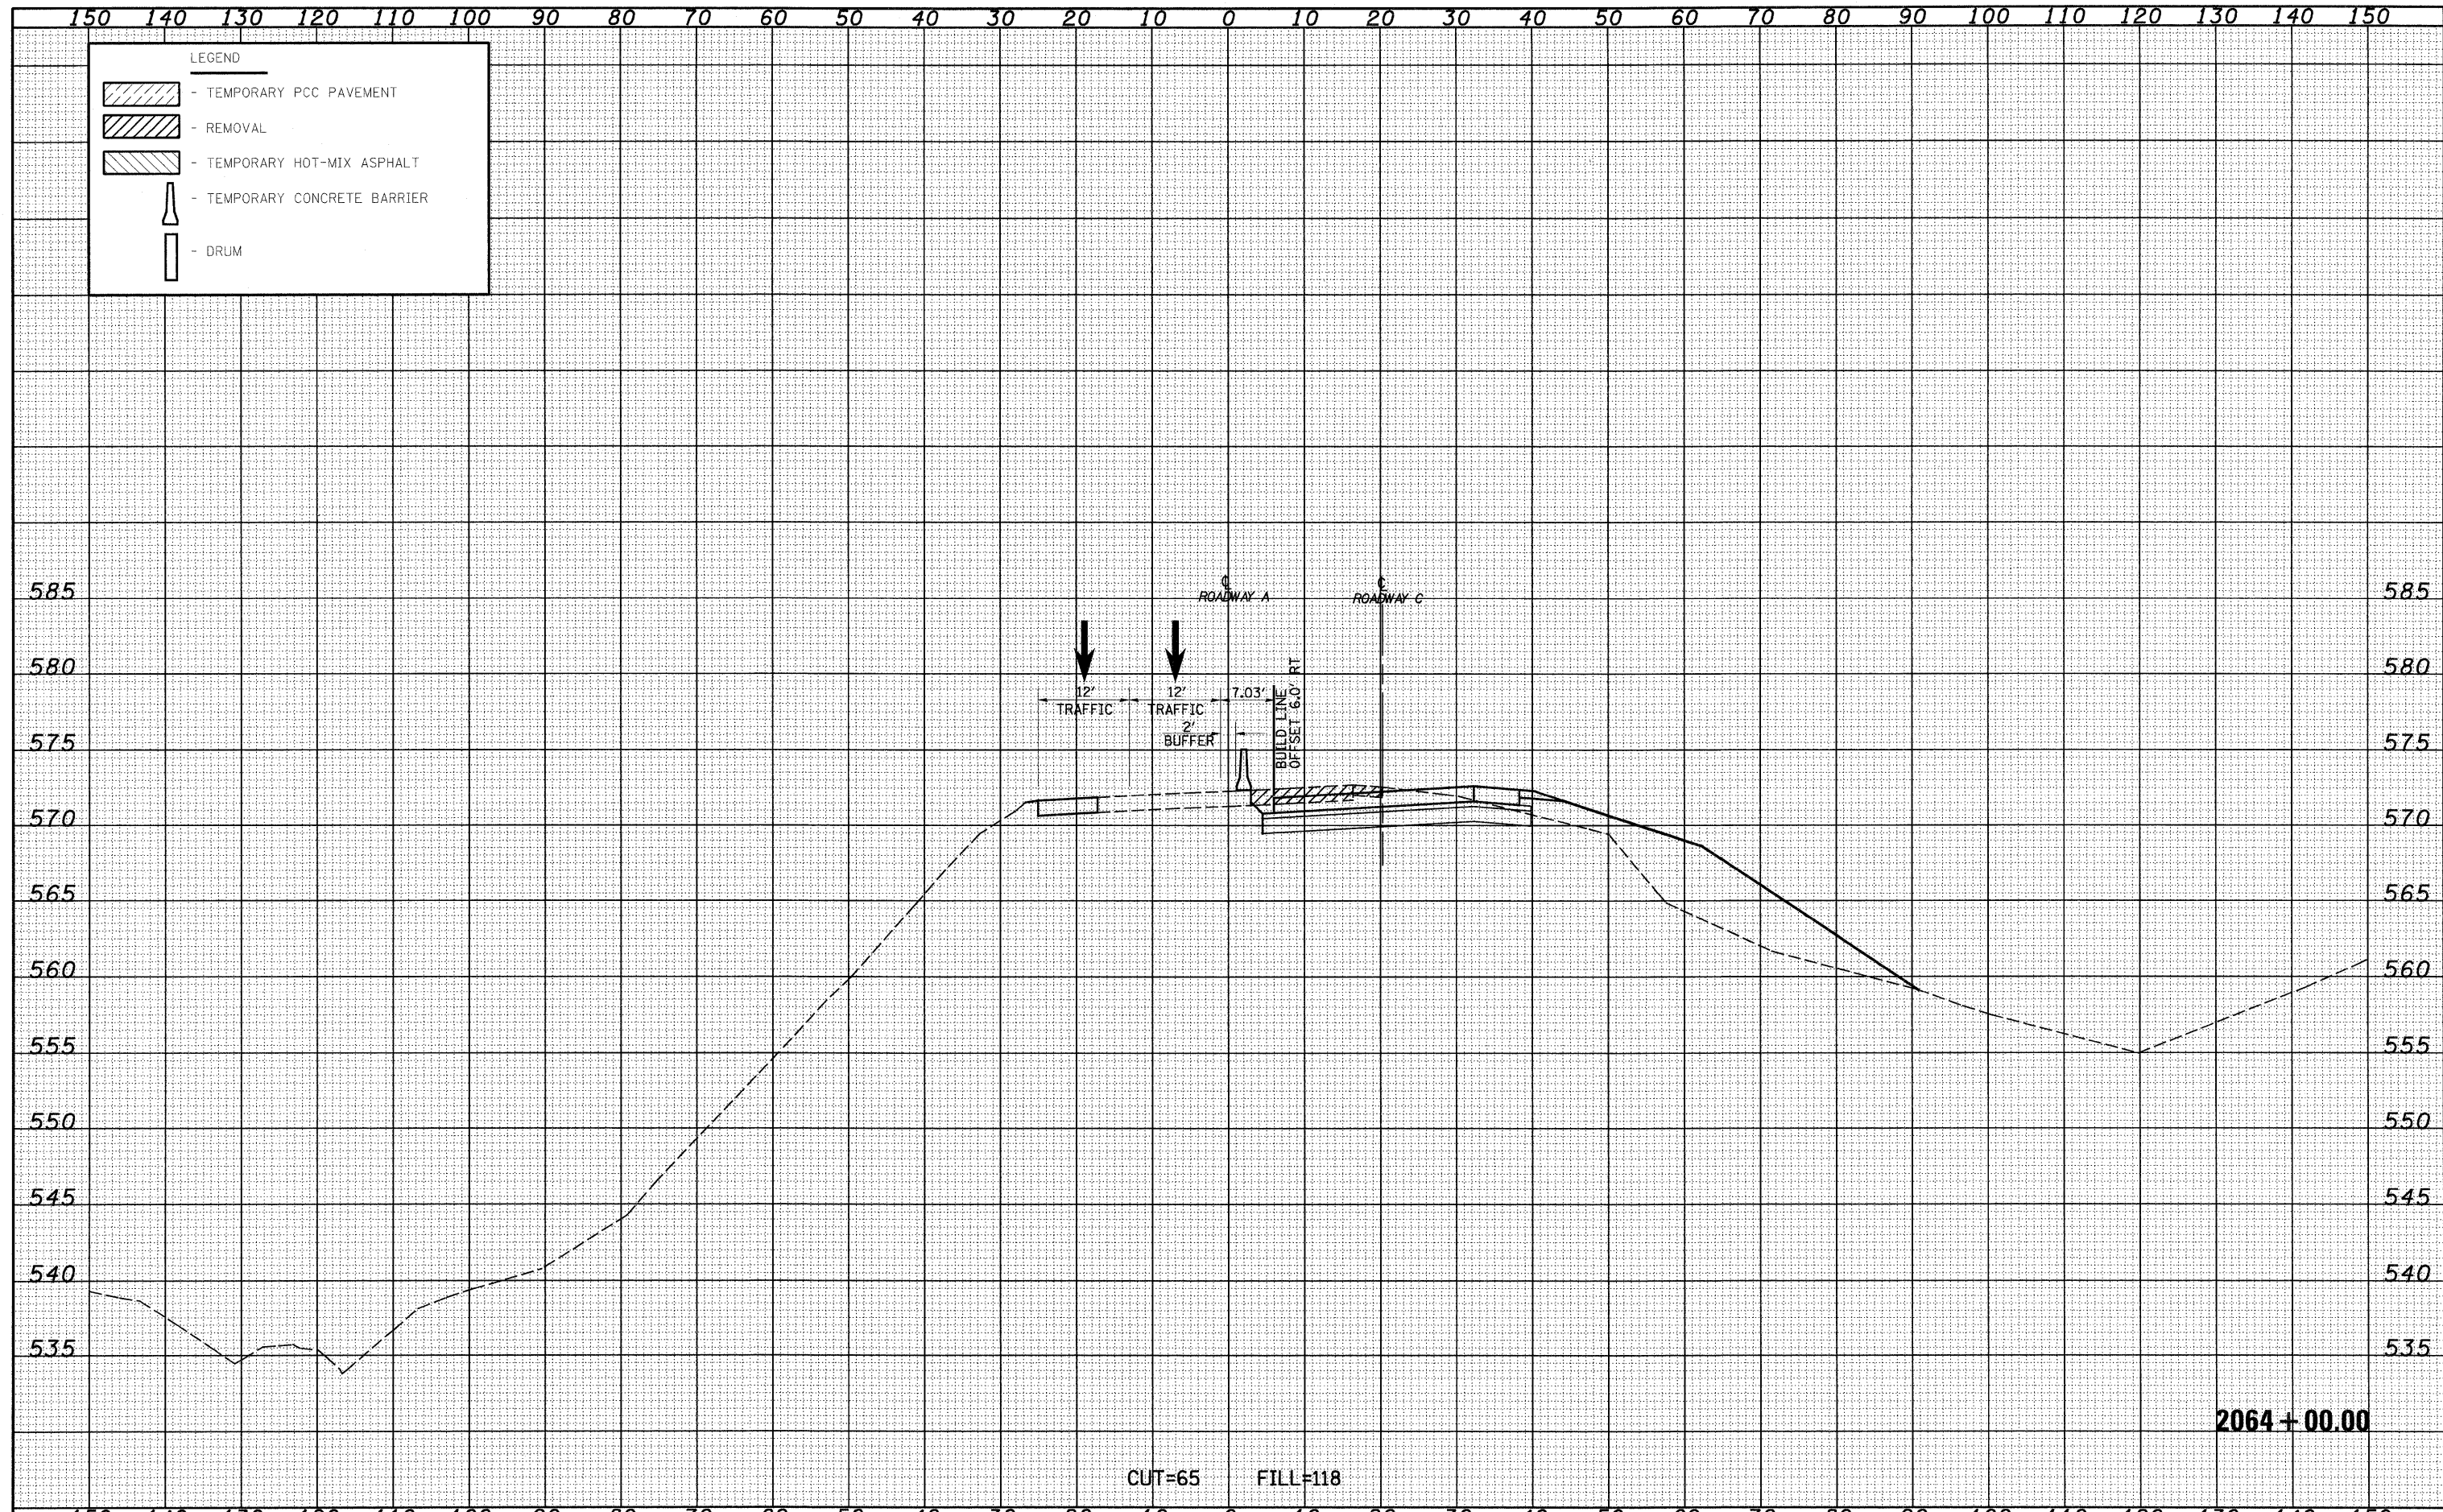

FILE NAME =	USER NAME = lmda	DESIGNED - JWS	REVISED -	<b>STATE OF ILLINOIS DEPARTMENT OF TRANSPORTATION</b>	<b>MAINTENANCE OF TRAFFIC SOUTH TRI LEVEL - ROADWAY A (STAGE 1)</b>	F.A.I. RTE.	SECTION	COUNTY	TOTAL SHEETS	SHEET NO.
57/70	(25-3)R	EFFINGHAM	1416			1142				
SCALE: 1"=10'		SHEET NO. 53 OF 73 SHEETS				STA. 2064+00.00 TO STA. 2064+00.00		CONTRACT NO. 74296		
PLOT SCALE = 28.0000' / IN.		DATE = 2-25-08				FED. ROAD DIST. NO. ILLINOIS FED. AID PROJECT				