


DATE	
BY	
FINAL SURVEY	
CONTRACT NO.	
DATE	
NO.	

DATE	
BY	
ORIGINAL SURVEY	
CONTRACT NO.	
DATE	
NO.	

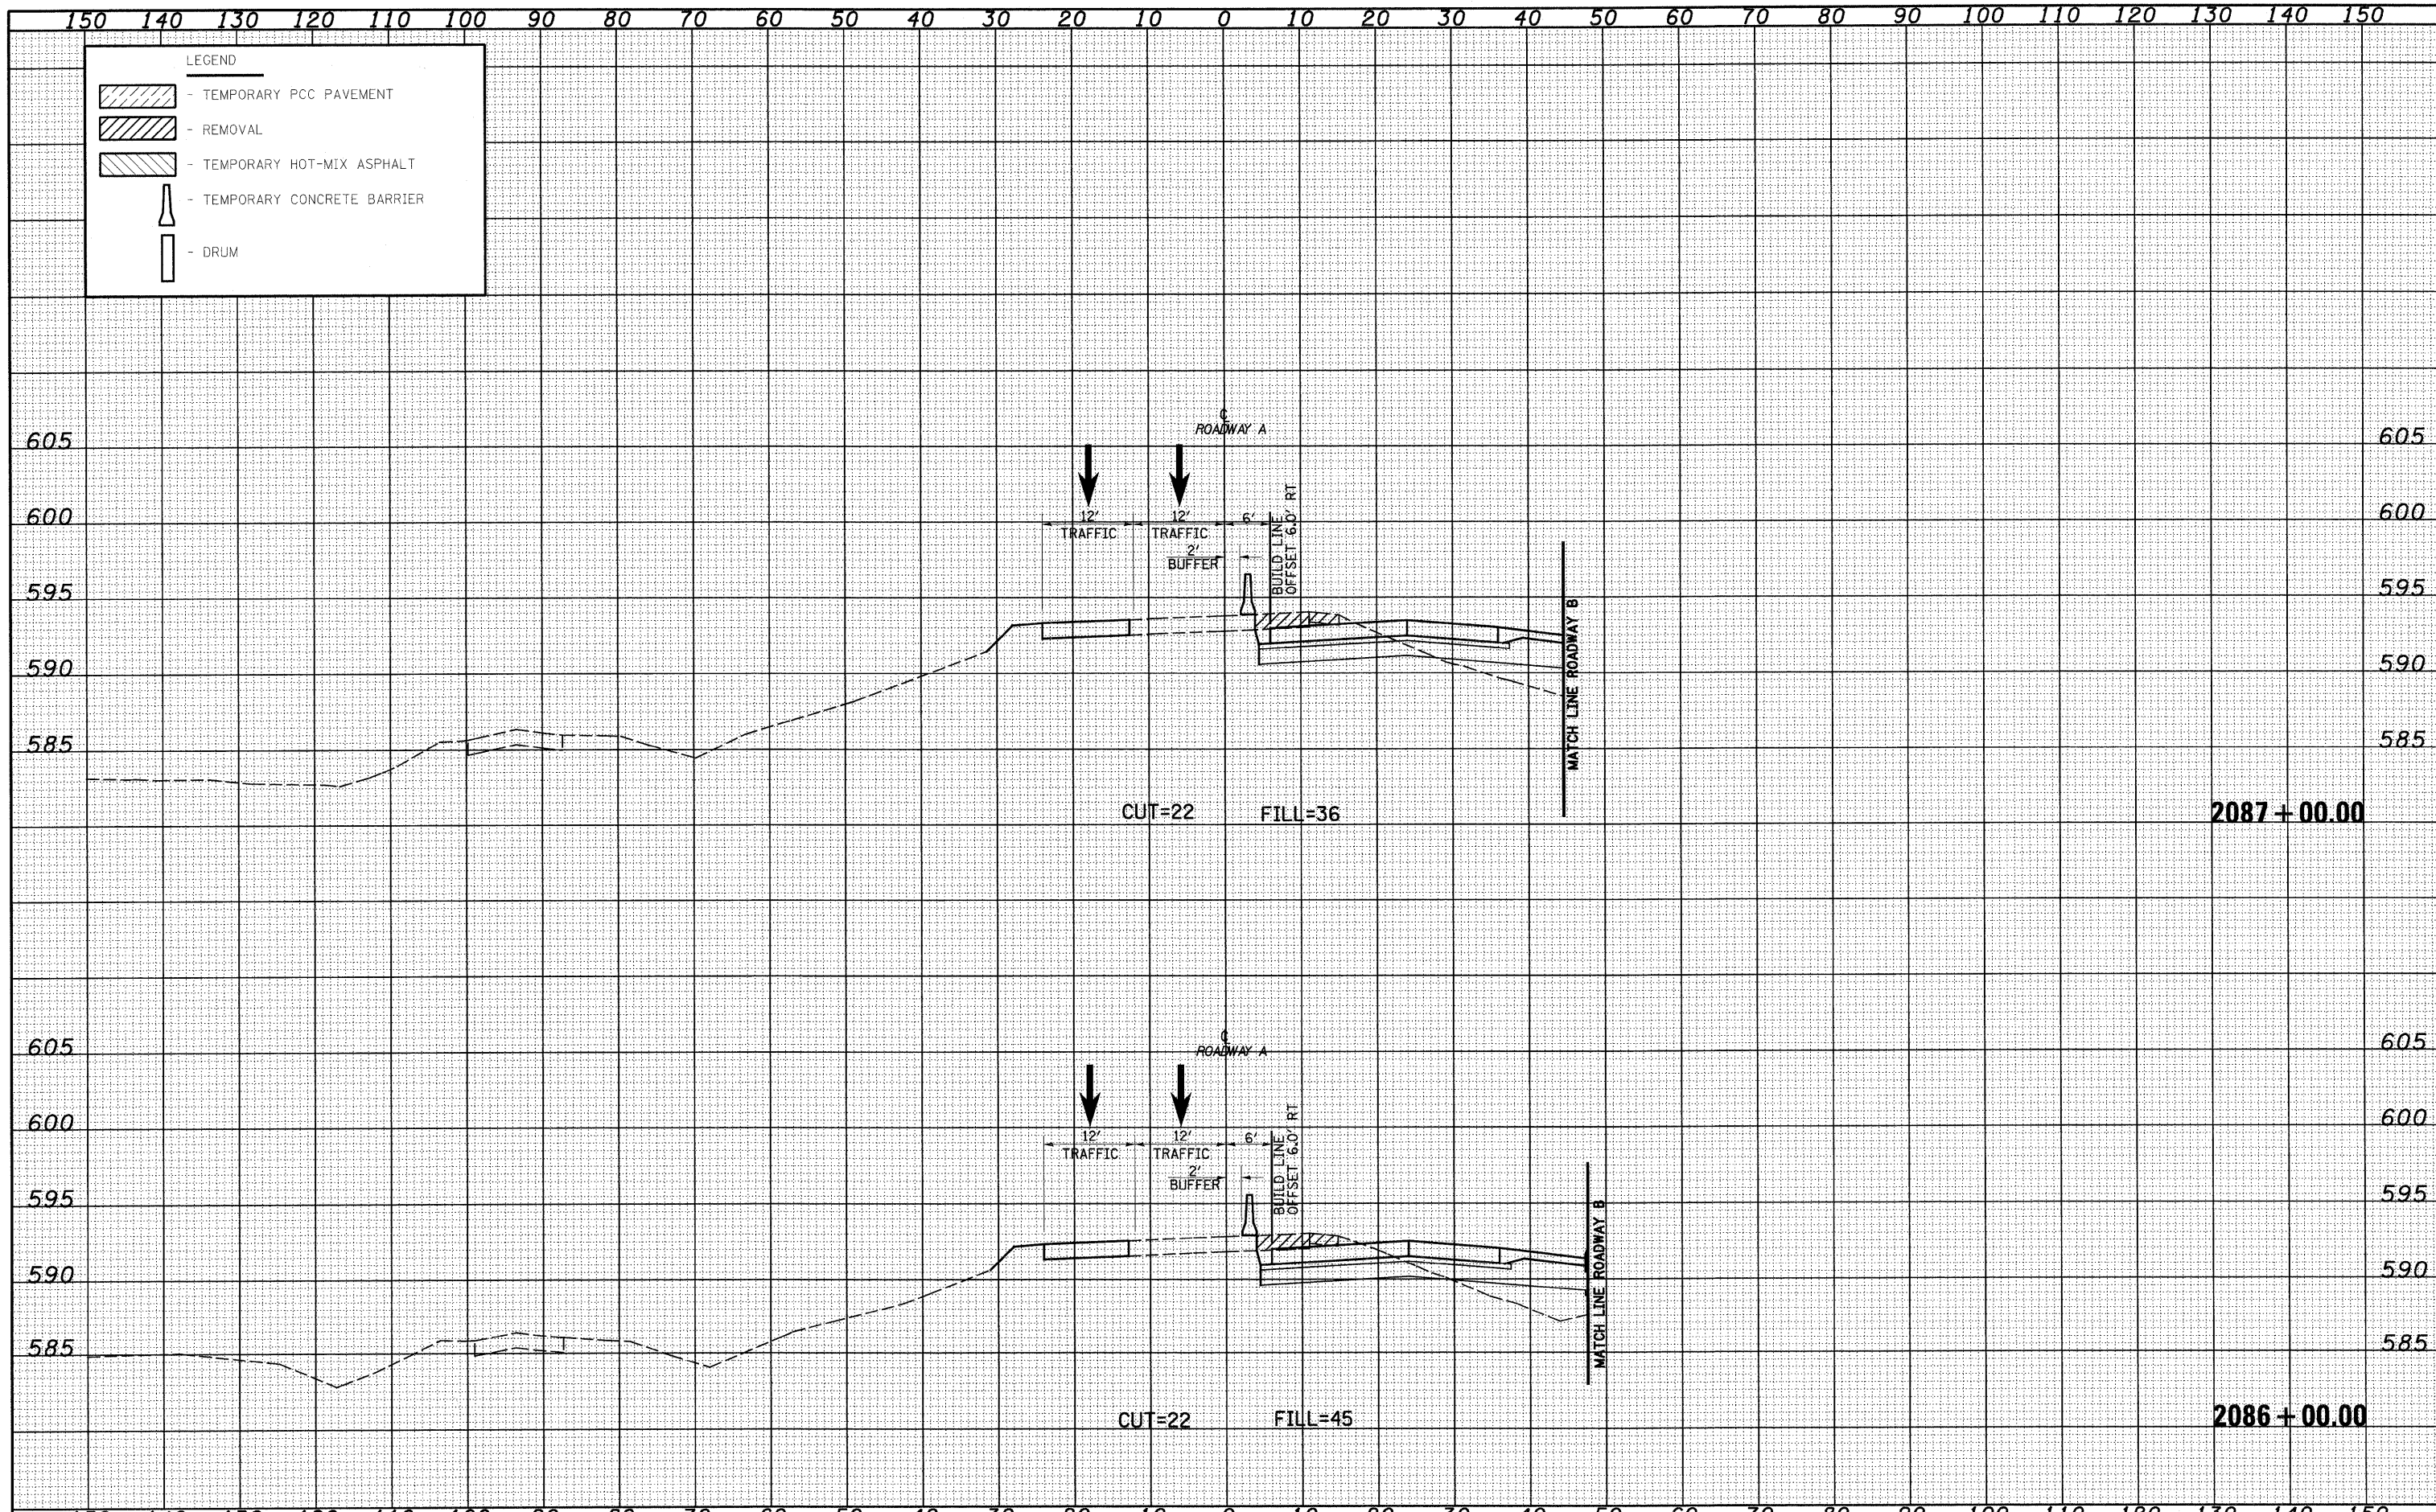

FILE NAME =	USER NAME = l1nda	DESIGNED - JWS	REVISED -	STATE OF ILLINOIS DEPARTMENT OF TRANSPORTATION	MAINTENANCE OF TRAFFIC SOUTH TRI LEVEL - ROADWAY A (STAGE 1)	F.A.I. RTE.	SECTION	COUNTY	TOTAL SHEETS	SHEET NO.
SAProject\102\2007\21-70\up\S 1rd\work\17690001-5.dwg	PLOT SCALE = 20.00000' / IN.	DRAWN - LEC	REVISED -			57/70	(25-3)R	EFFINGHAM	1416	1161
PLOT DATE = 2/18/2010	DATE - 2-25-08	CHECKED - BRM	REVISED -			CONTRACT NO. 74296		ILLINOIS FED. AID PROJECT		
		DATE - 2-25-08	REVISED -			SCALE: 1"=10'	SHEET NO. 72 OF 73 SHEETS	STA. 2086+00.00 TO STA. 2087+00.00		