


DATE	
BY	
FINAL SURVEY	
SURVEY	
NOTE BOOK	
TEMPLATE	
AREAS CHECKED	
NO.	

DATE	
BY	
ORIGINAL SURVEY	
SURVEY	
NOTE BOOK	
TEMPLATE	
AREAS CHECKED	
NO.	

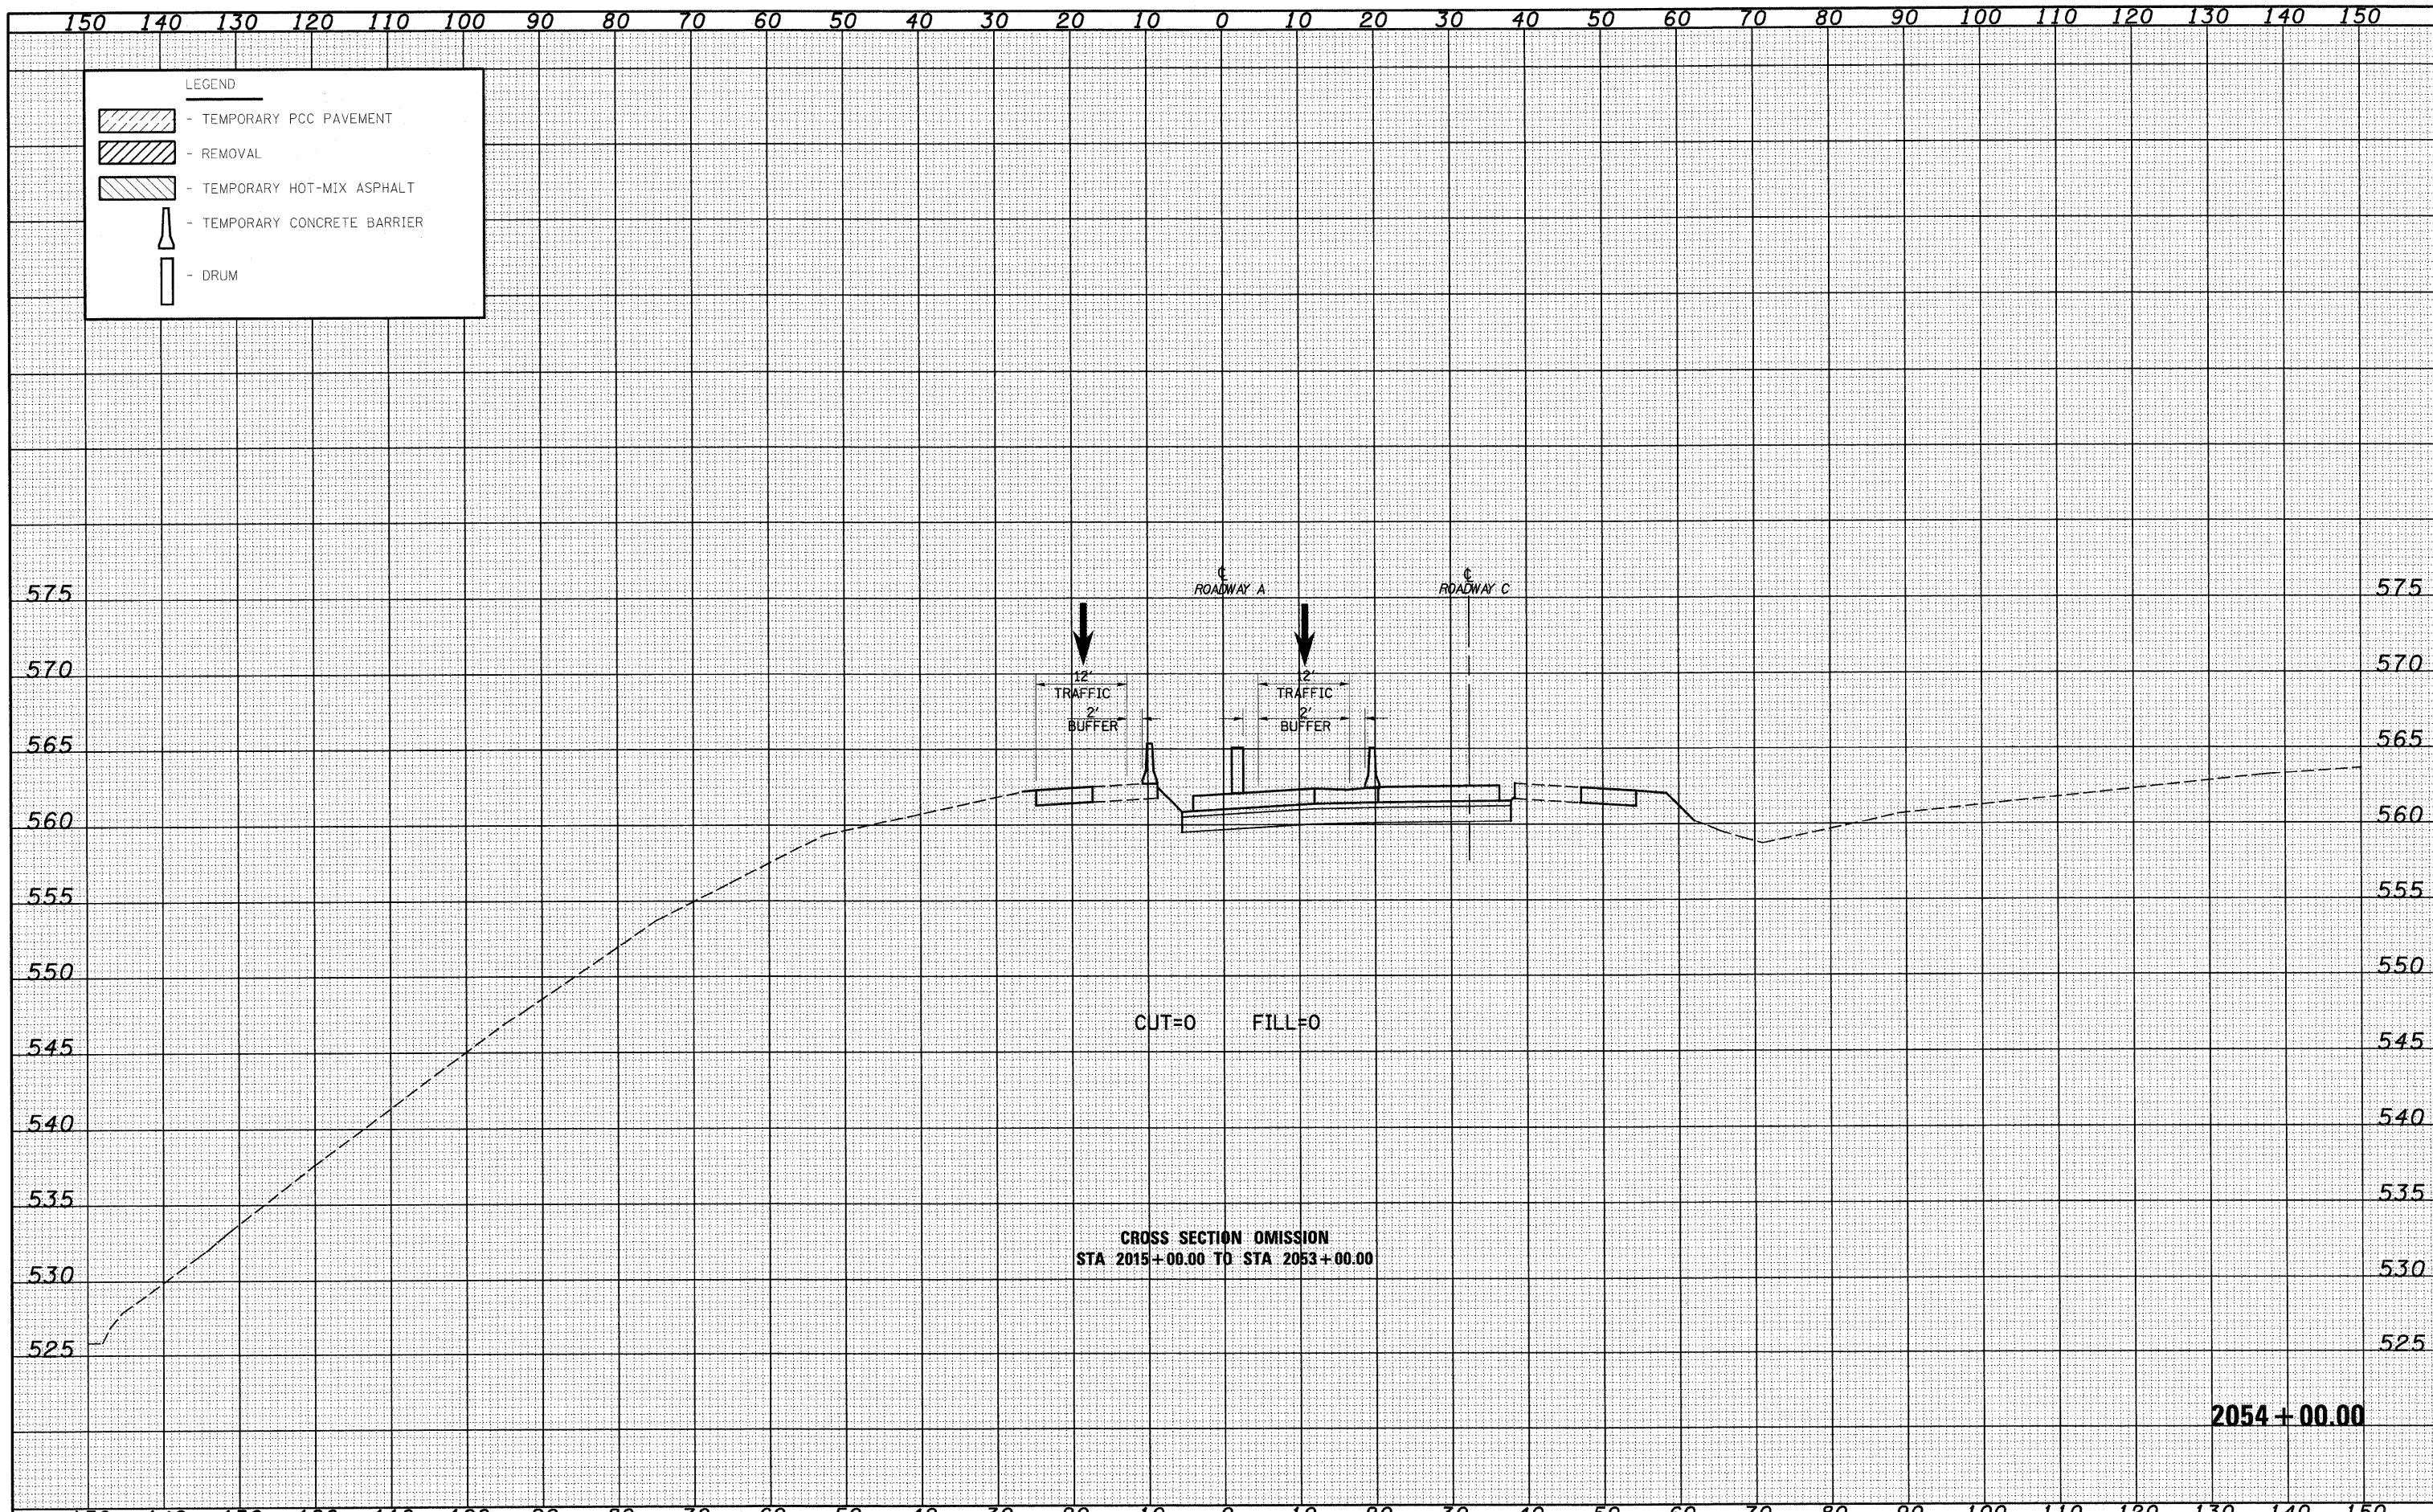

FILE NAME =	USER NAME = linda	DESIGNED - JWS	REVISED -	STATE OF ILLINOIS DEPARTMENT OF TRANSPORTATION	MAINTENANCE OF TRAFFIC SOUTH TRI LEVEL - ROADWAY A (STAGE 1B) SCALE: 1"=10'	F.A.I. RTE. 57/70	SECTION (25-3)R	COUNTY EFINGHAM	TOTAL SHEETS 1416	SHEET NO. 1163	
PROJECT: 03-000731-70.dgn	PLOT SCALE = 20.0000' / IN.	DRAWN - LEC	REVISED -			SHEET NO. 1 OF 10 SHEETS STA. 2054+00.00 TO STA. 2054+00.00		CONTRACT NO. 74296		ILLINOIS FED. AID PROJECT	
	PLOT DATE = 2/19/2010	CHECKED - BRM	REVISED -								
		DATE - 2-25-08	REVISED -								