


DATE _____
 BY _____
 SURVEYED _____
 FINAL TO _____
 NOTE BOOK _____
 AREAS CHECKED _____

DATE _____
 BY _____
 SURVEYED _____
 FINAL TO _____
 NOTE BOOK _____
 AREAS CHECKED _____

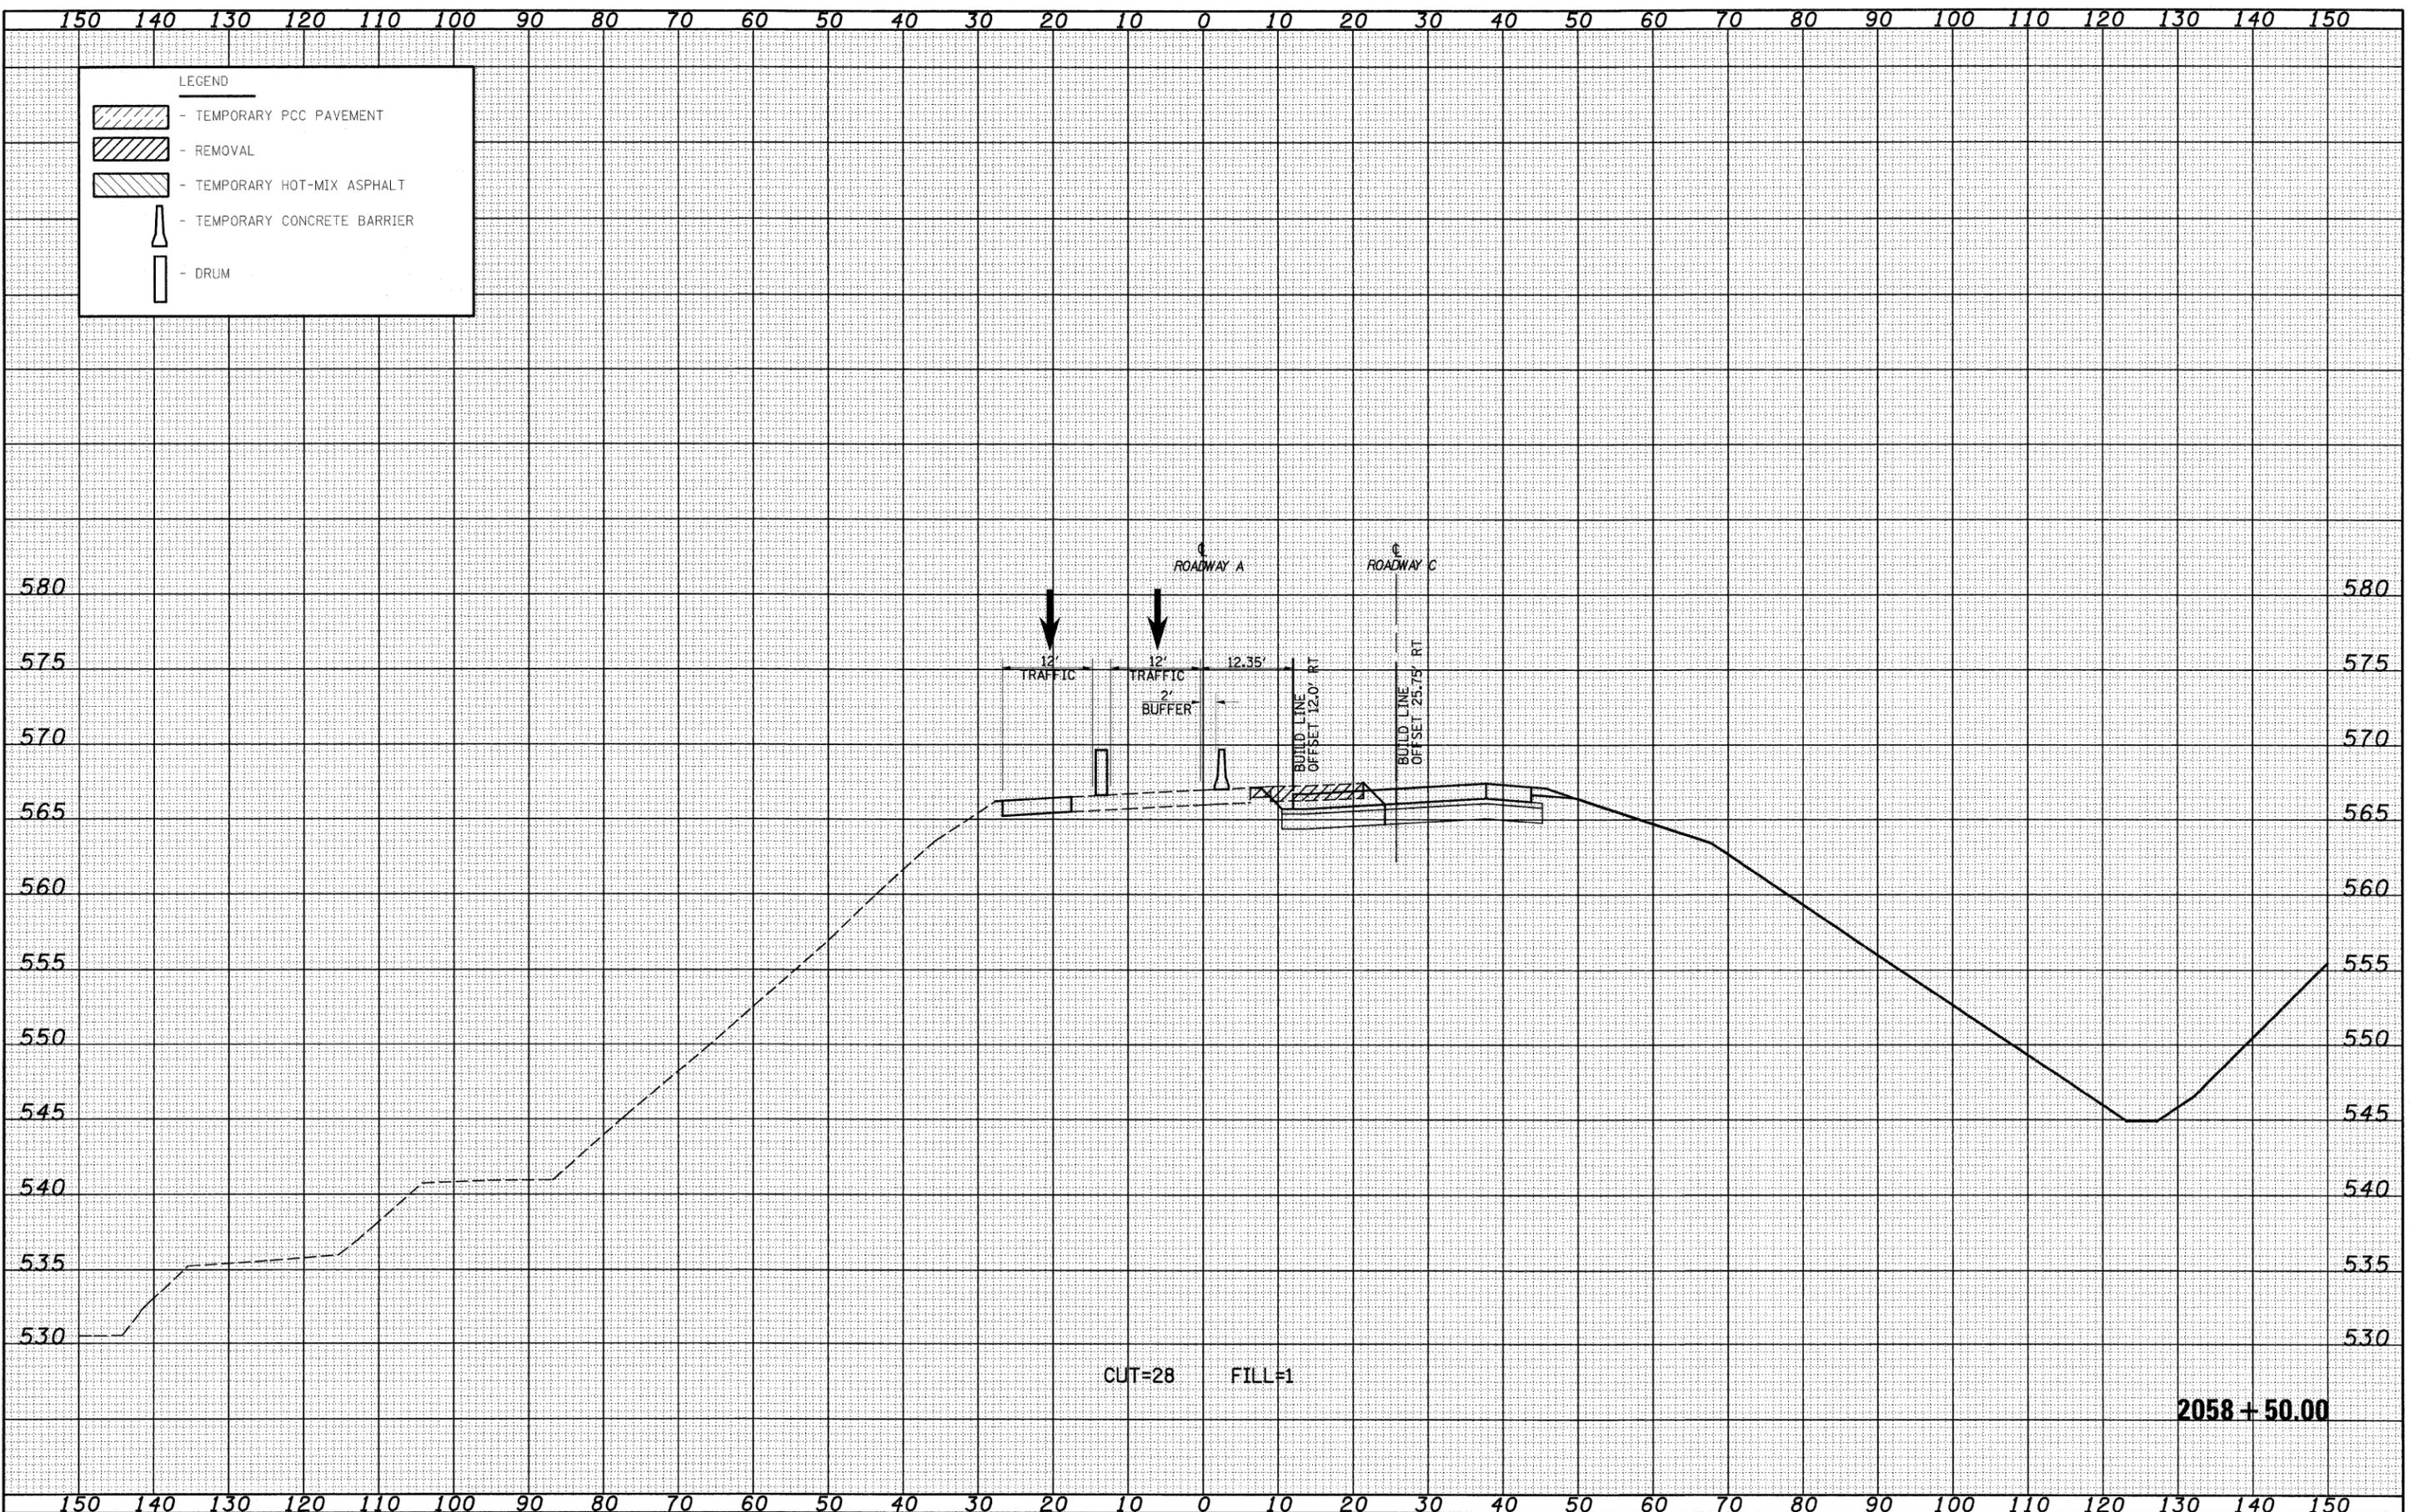

FILE NAME = S:\projects\103-00072.51-70.dwg
 USER NAME = lnda

DESIGNED - JWS
 DRAWN - LEC
 CHECKED - BRM
 DATE - 2-25-08

REVISD -
 REVISD -
 REVISD -
 REVISD -

STATE OF ILLINOIS
 DEPARTMENT OF TRANSPORTATION

MAINTENANCE OF TRAFFIC SOUTH TRI LEVEL - ROADWAY A (STAGE 1B)
 SCALE: 1"=10'
 SHEET NO. 6 OF 10 SHEETS
 STA. 2058+50.00 TO STA. 2058+50.00

F.A.I. RTE. 57/70
 SECTION (25-3R)
 COUNTY EFINGHAM
 TOTAL SHEETS 1416
 SHEET NO. 1168
 CONTRACT NO. 74296

FED. ROAD DIST. NO. ILLINOIS FED. AID PROJECT