


FINAL SURVEY
 SURVEYED BY
 NOTE BOOK NO.
 DATE
 TEMPLATE AREAS CHECKED

ORIGINAL SURVEY
 SURVEYED BY
 NOTE BOOK NO.
 DATE
 TEMPLATE AREAS CHECKED

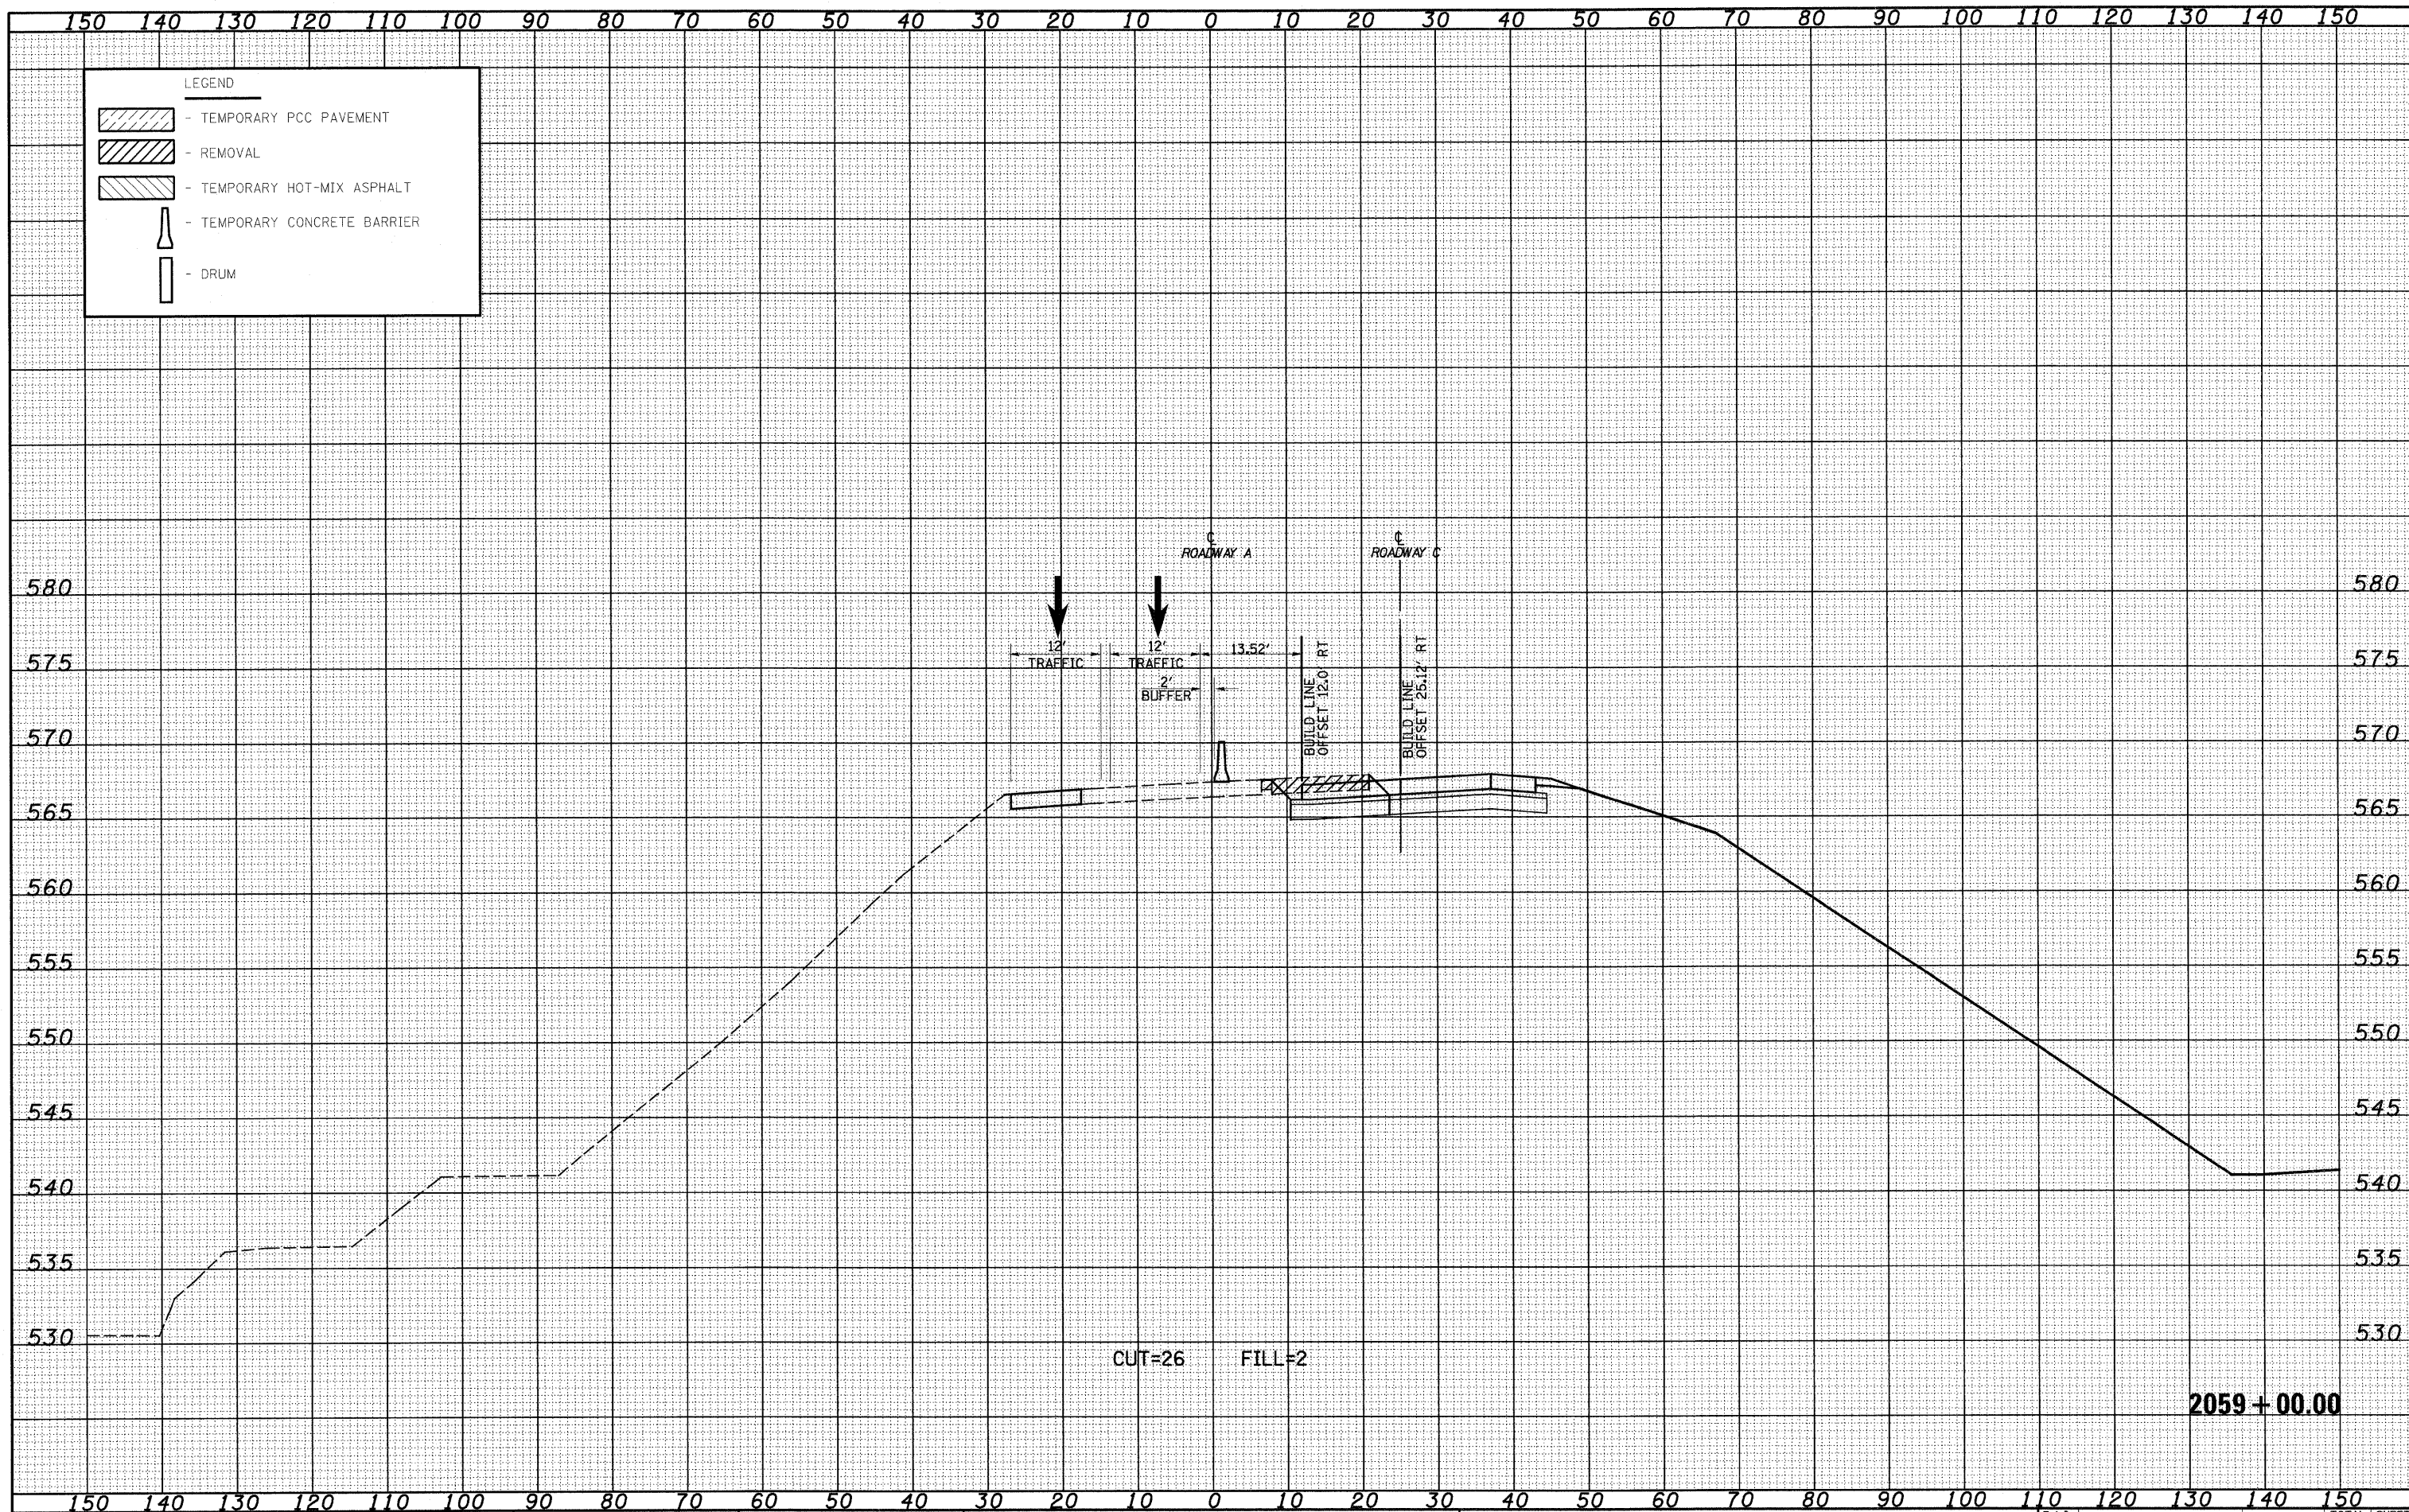

FILE NAME =
 S:\projects\107-0002\107-0002.dwg

USER NAME = linda
 PLOT SCALE = 20.0000' / IN.
 PLOT DATE = 2/10/2010

DESIGNED - JWS
 DRAWN - LEC
 CHECKED - BRM
 DATE - 2-25-08

REVISED -
 REVISED -
 REVISED -
 REVISED -

**STATE OF ILLINOIS
 DEPARTMENT OF TRANSPORTATION**

MAINTENANCE OF TRAFFIC SOUTH TRI LEVEL - ROADWAY A (STAGE 1B)
 SCALE: 1"=10'
 SHEET NO. 7 OF 10 SHEETS
 STA. 2059+00.00 TO STA. 2059+00.00

F.A.I. RTE. 57/70	SECTION (25-3)R	COUNTY EFINGHAM	TOTAL SHEETS 1416	SHEET NO. 1169
FED. ROAD DIST. NO.		ILLINOIS FED. AID PROJECT		

2059 + 00.00