


DATE _____
 BY _____
 SURVEYED _____
 CHECKED _____
 TOLERANCE _____
 AREAS CHECKED _____
 NO. _____

DATE _____
 BY _____
 SURVEYED _____
 CHECKED _____
 TOLERANCE _____
 AREAS CHECKED _____
 NO. _____

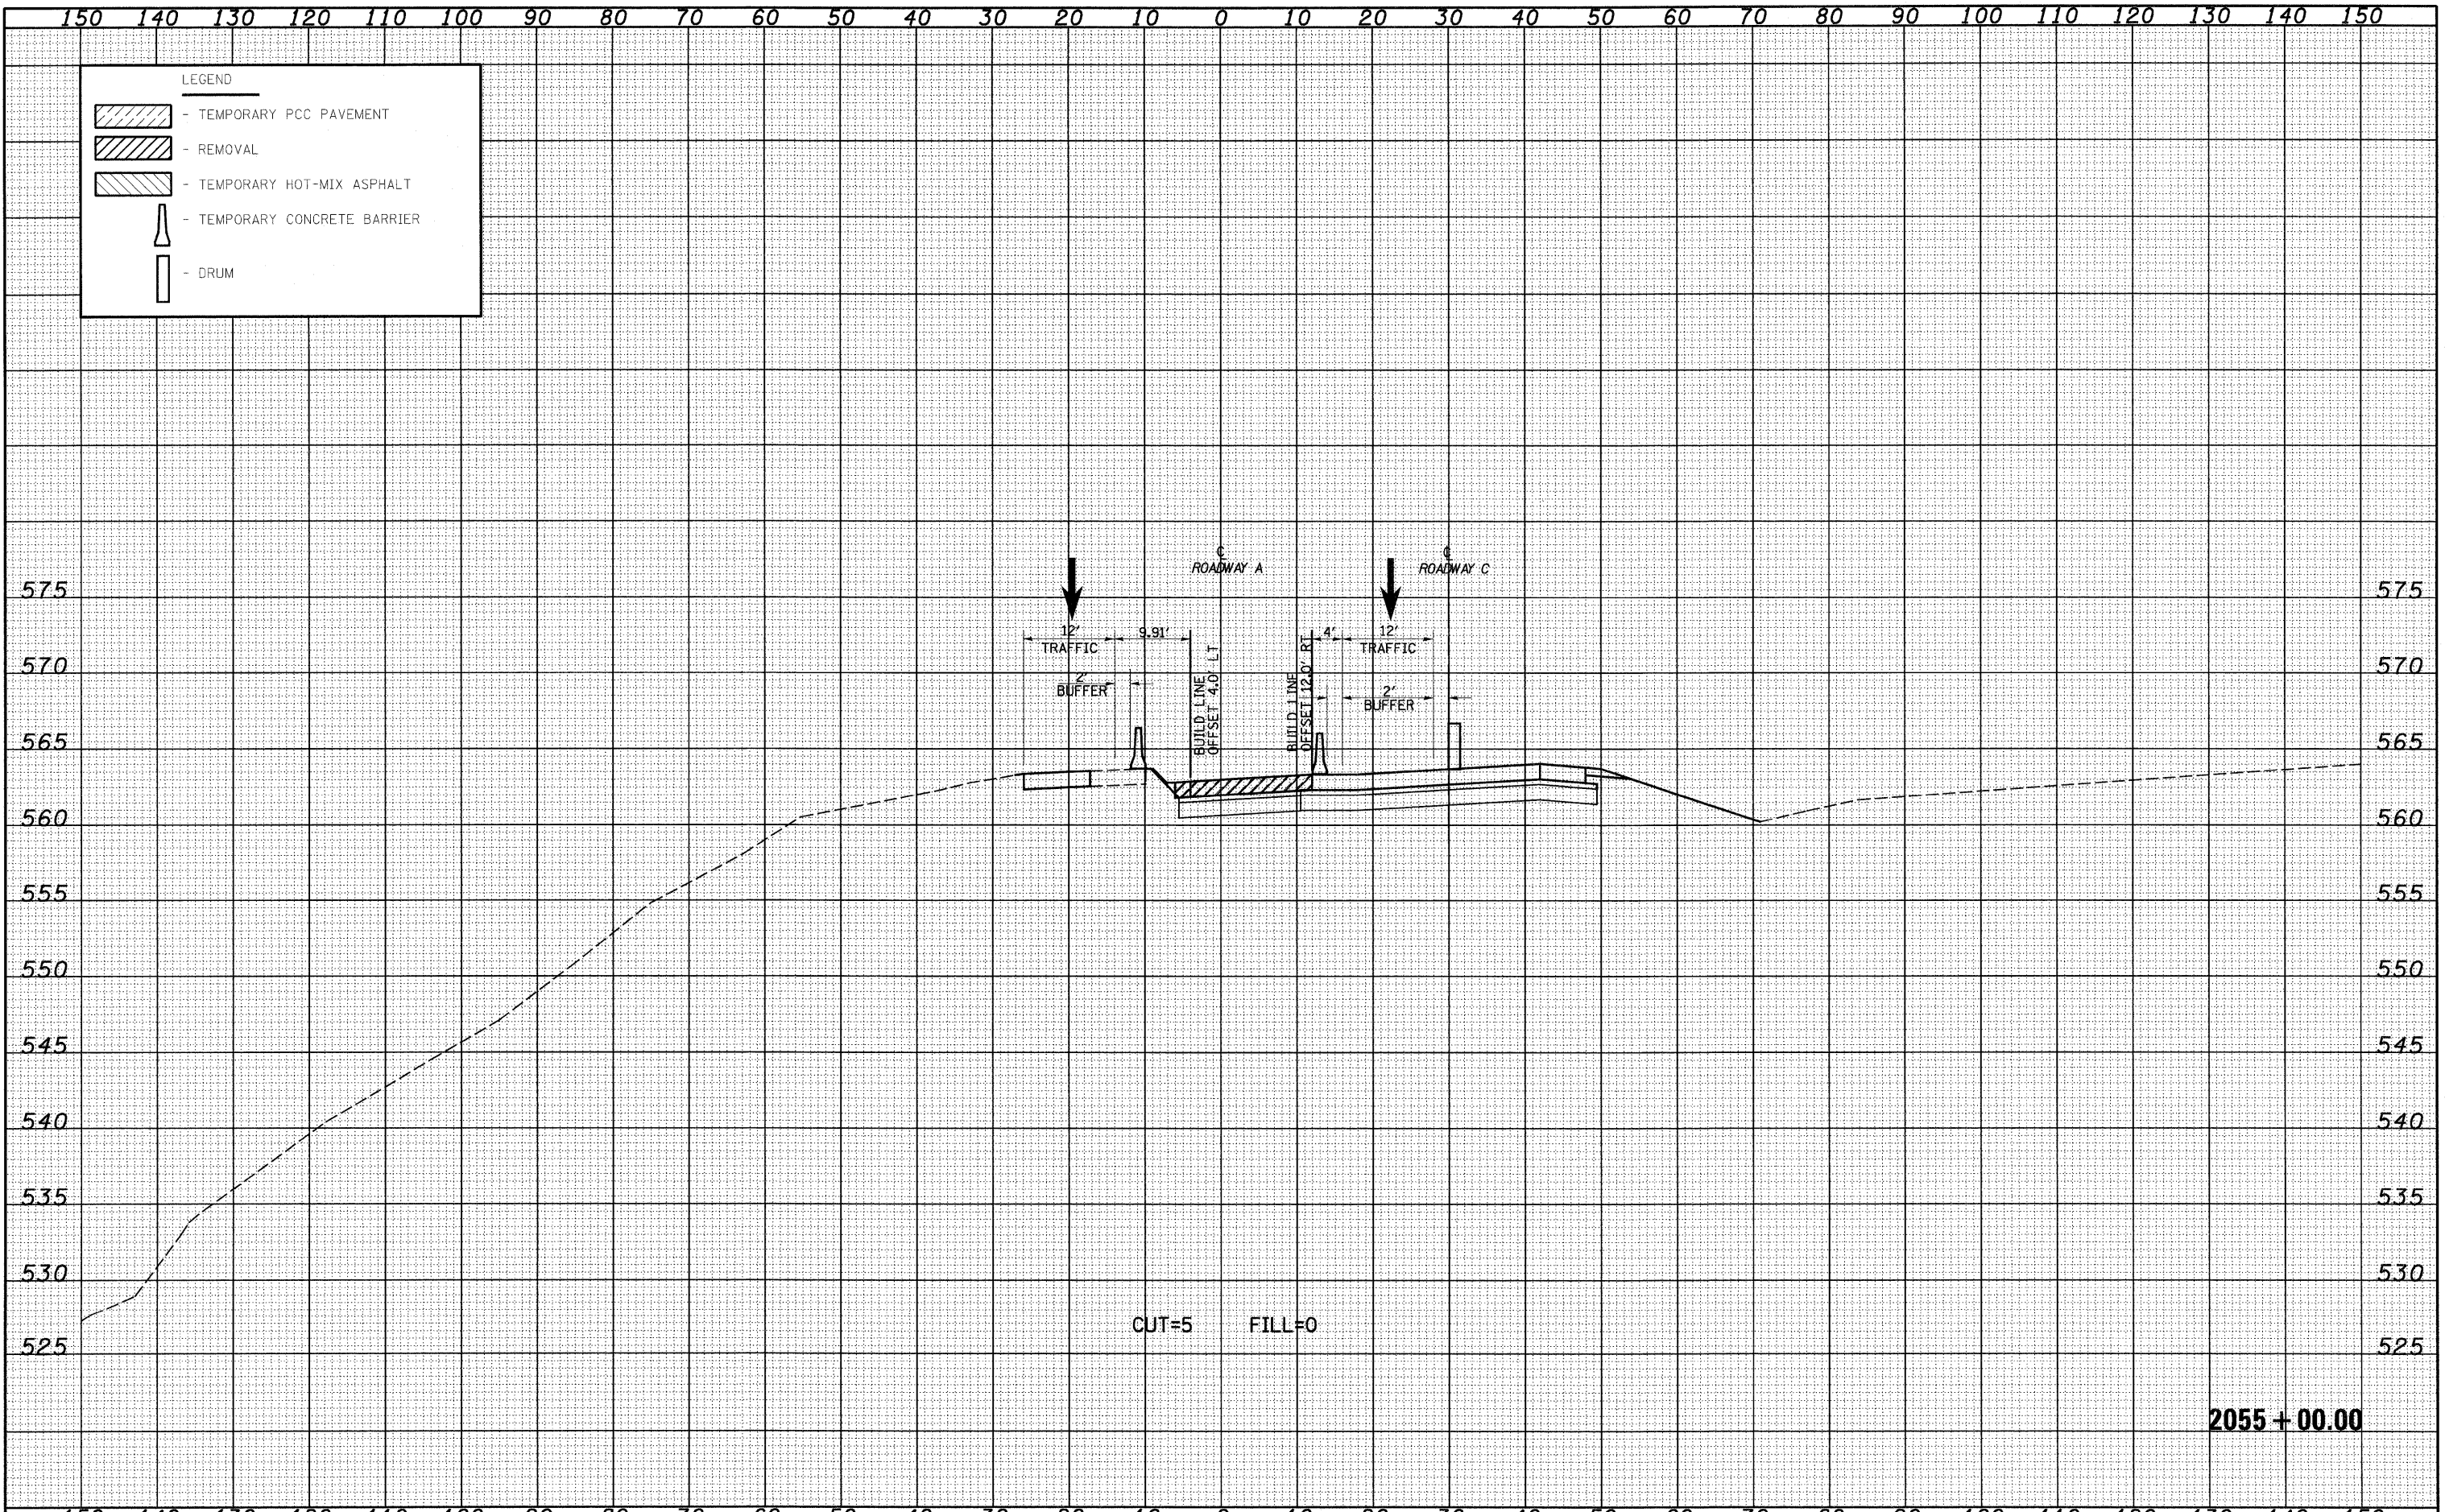

LEGEND

- TEMPORARY PCC PAVEMENT
- REMOVAL
- TEMPORARY HOT-MIX ASPHALT
- TEMPORARY CONCRETE BARRIER
- DRUM

FILE NAME =	USER NAME = l1m0a	DESIGNED - JWS	REVISED -	STATE OF ILLINOIS DEPARTMENT OF TRANSPORTATION	MAINTENANCE OF TRAFFIC SOUTH TRI LEVEL - ROADWAY A (STAGE 1C)	F.A.I. RTE. 57/70	SECTION (25-3)R	COUNTY EFFINGHAM	TOTAL SHEETS 1416	SHEET NO. 1174	
PLOT SCALE = 20.00000' / IN.	CHECKED - BRM	REVISED -	SCALE: 1"=10'			SHEET NO. 2 OF 10 SHEETS	STA. 2055+00.00 TO STA. 2055+00.00	CONTRACT NO. 74296		ILLINOIS FED. AID PROJECT	
PLOT DATE = 2/18/2010	DATE - 2-25-08	REVISED -									