


| | |
|-----------------|--|
| DATE | |
| BY | |
| FINAL SURVEY | |
| SURVEY | |
| NOTE BOOK | |
| NO. | |
| ORIGINAL SURVEY | |
| SURVEY | |
| NOTE BOOK | |
| NO. | |
| AREAS CHECKED | |

| | |
|-----------------|--|
| DATE | |
| BY | |
| ORIGINAL SURVEY | |
| SURVEY | |
| NOTE BOOK | |
| NO. | |
| AREAS CHECKED | |

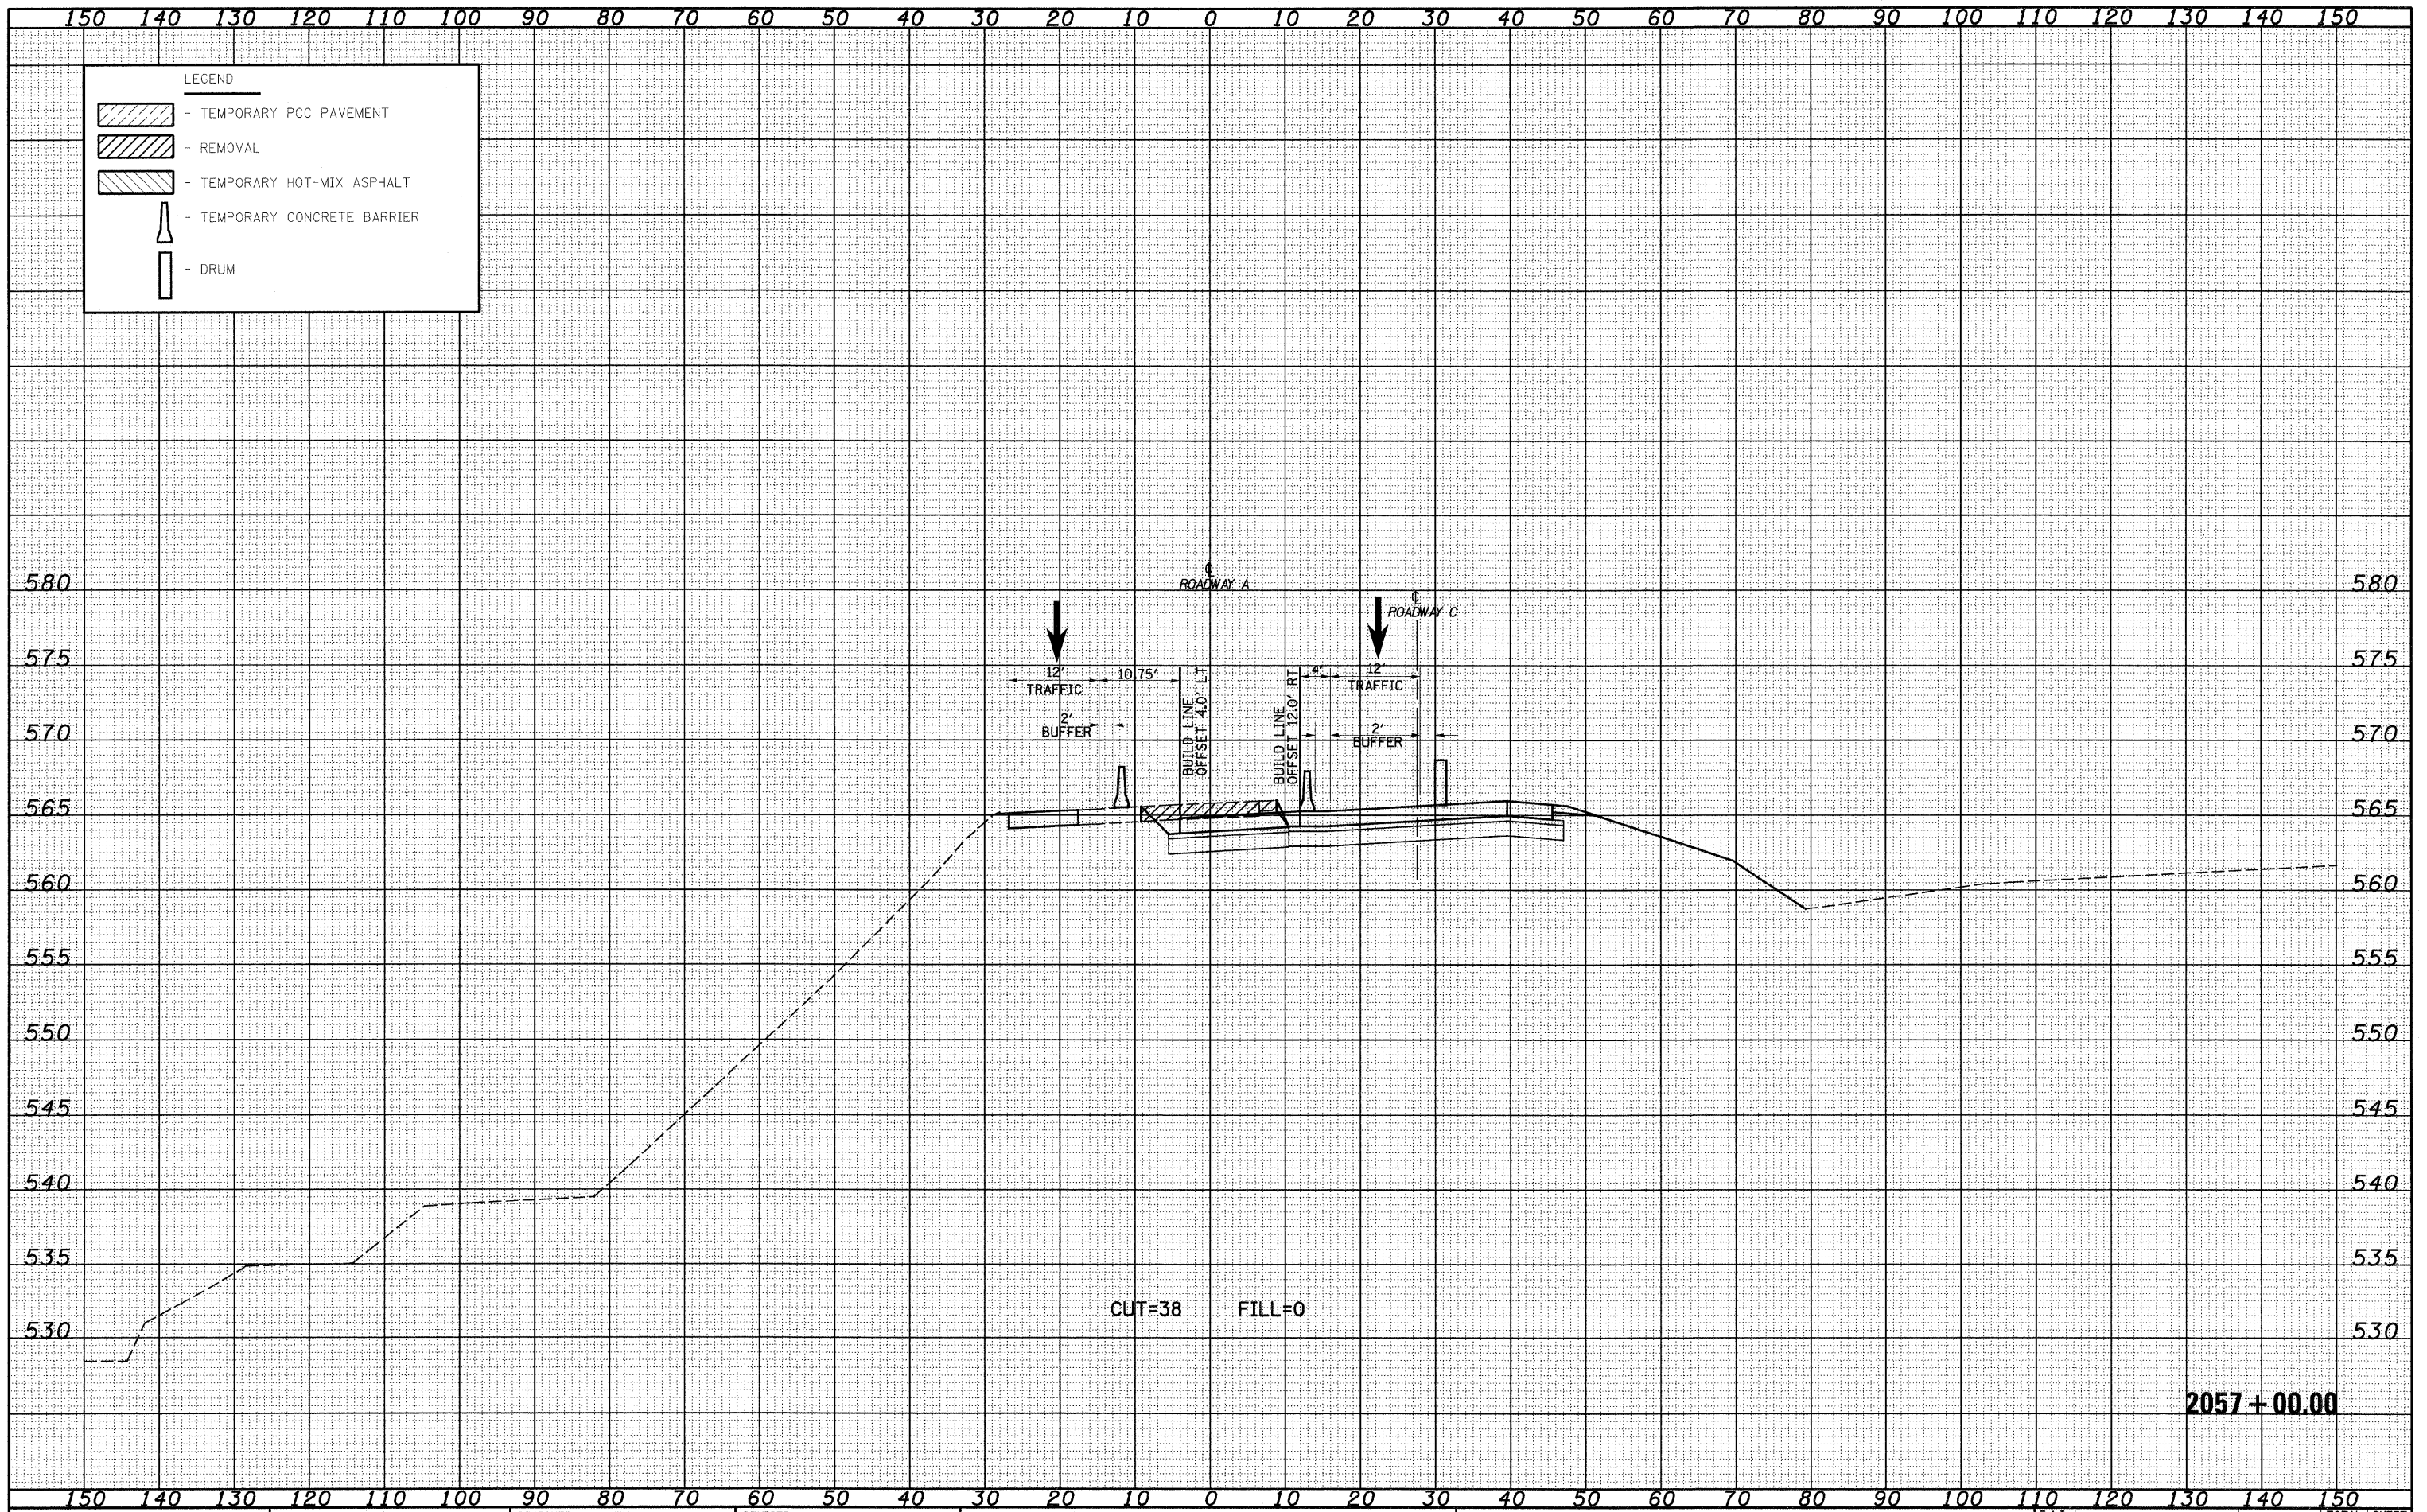

| | | | | | | | | | | | |
|--|-----------------------------|----------------|-----------|---|--|---------------------|---------|---------------------------|--------------|------------------------------------|--|
| FILE NAME = | USER NAME = lnda | DESIGNED - JWS | REVISED - | STATE OF ILLINOIS DEPARTMENT OF TRANSPORTATION | MAINTENANCE OF TRAFFIC SOUTH TRI LEVEL - ROADWAY A (STAGE 1C) | F.A.I. RTE. | SECTION | COUNTY | TOTAL SHEETS | SHEET NO. | |
| S:\Project\103-0002-57-70\Drawings\17860401-58.dwg | PLOT SCALE = 20.0000' / IN. | DRAWN - LEC | REVISED - | | | 57/70 | (25-3)R | EFFINGHAM | 1416 | 1176 | |
| PLOT DATE = 2/18/2018 | DATE - 2-25-08 | CHECKED - BRM | REVISED - | | | SCALE: 1"=10' | | SHEET NO. 4 OF 10 SHEETS | | STA. 2057+00.00 TO STA. 2057+00.00 | |
| | | DATE - 2-25-08 | REVISED - | | | FED. ROAD DIST. NO. | | ILLINOIS FED. AID PROJECT | | | |