


DATE: _____
 BY: _____
 SURVEYED: _____
 SURVEY: _____
 NOTE BOOK: _____
 NO.: _____

DATE: _____
 BY: _____
 ORIGINAL SURVEY: _____
 SURVEY: _____
 NOTE BOOK: _____
 NO.: _____

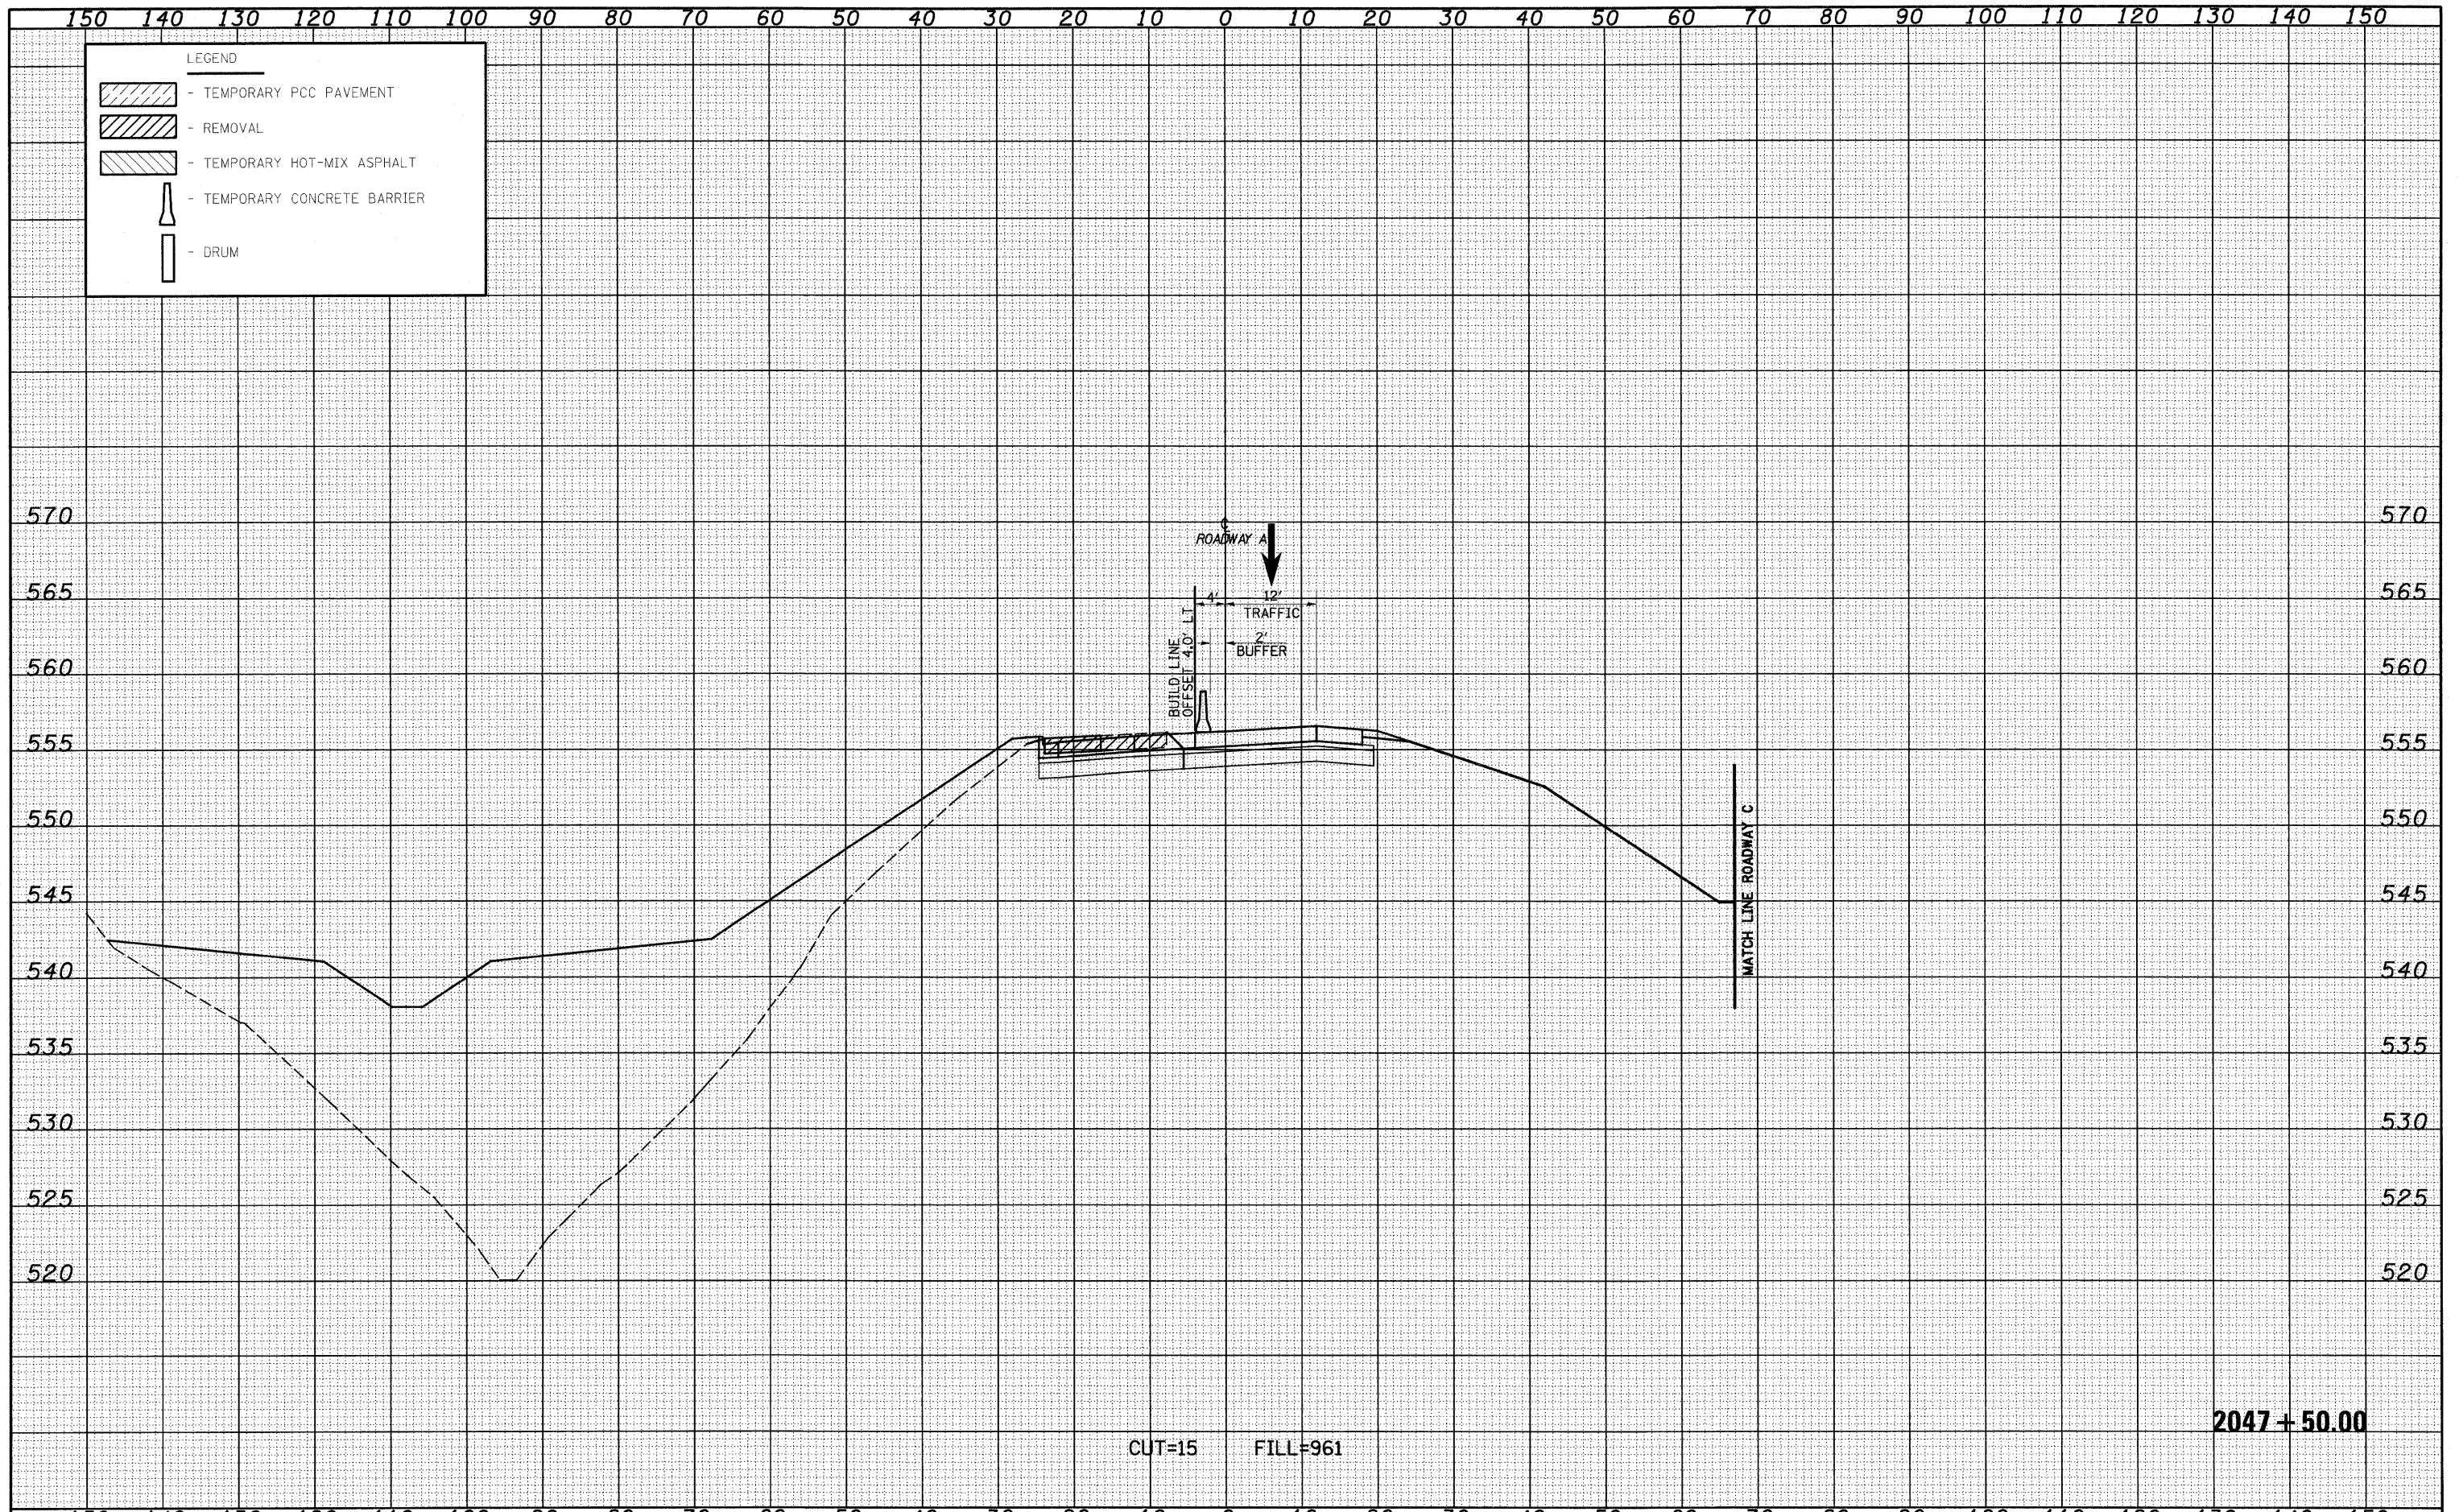

FILE NAME =	USER NAME = linda	DESIGNED - JWS	REVISED -	STATE OF ILLINOIS DEPARTMENT OF TRANSPORTATION	MAINTENANCE OF TRAFFIC SOUTH TRI LEVEL - ROADWAY A (STAGE 2)	F.A.I. RTE. 57/70	SECTION (25-3)R	COUNTY EFFINGHAM	TOTAL SHEETS 1416	SHEET NO. 1215		
PLOT SCALE = 20.0000' / IN.	CHECKED - BRM	DATE - 2-25-08	REVISED -			SCALE: 1"=10'	SHEET NO. 33 OF 73 SHEETS	STA. 2047+50.00 TO STA. 2047+50.00	CONTRACT NO. 74296			
PLOT DATE = 2/18/2010	DATE - 2-25-08	REVISED -	REVISED -			FED. ROAD DIST. NO. ILLINOIS FED. AID PROJECT						
2047 + 50.00 CUT=15 FILL=961												