


DATE
BY
SURVEYED
SURVEY
NOTE BOOK
NO.

DATE
BY
SURVEYED
SURVEY
NOTE BOOK
NO.

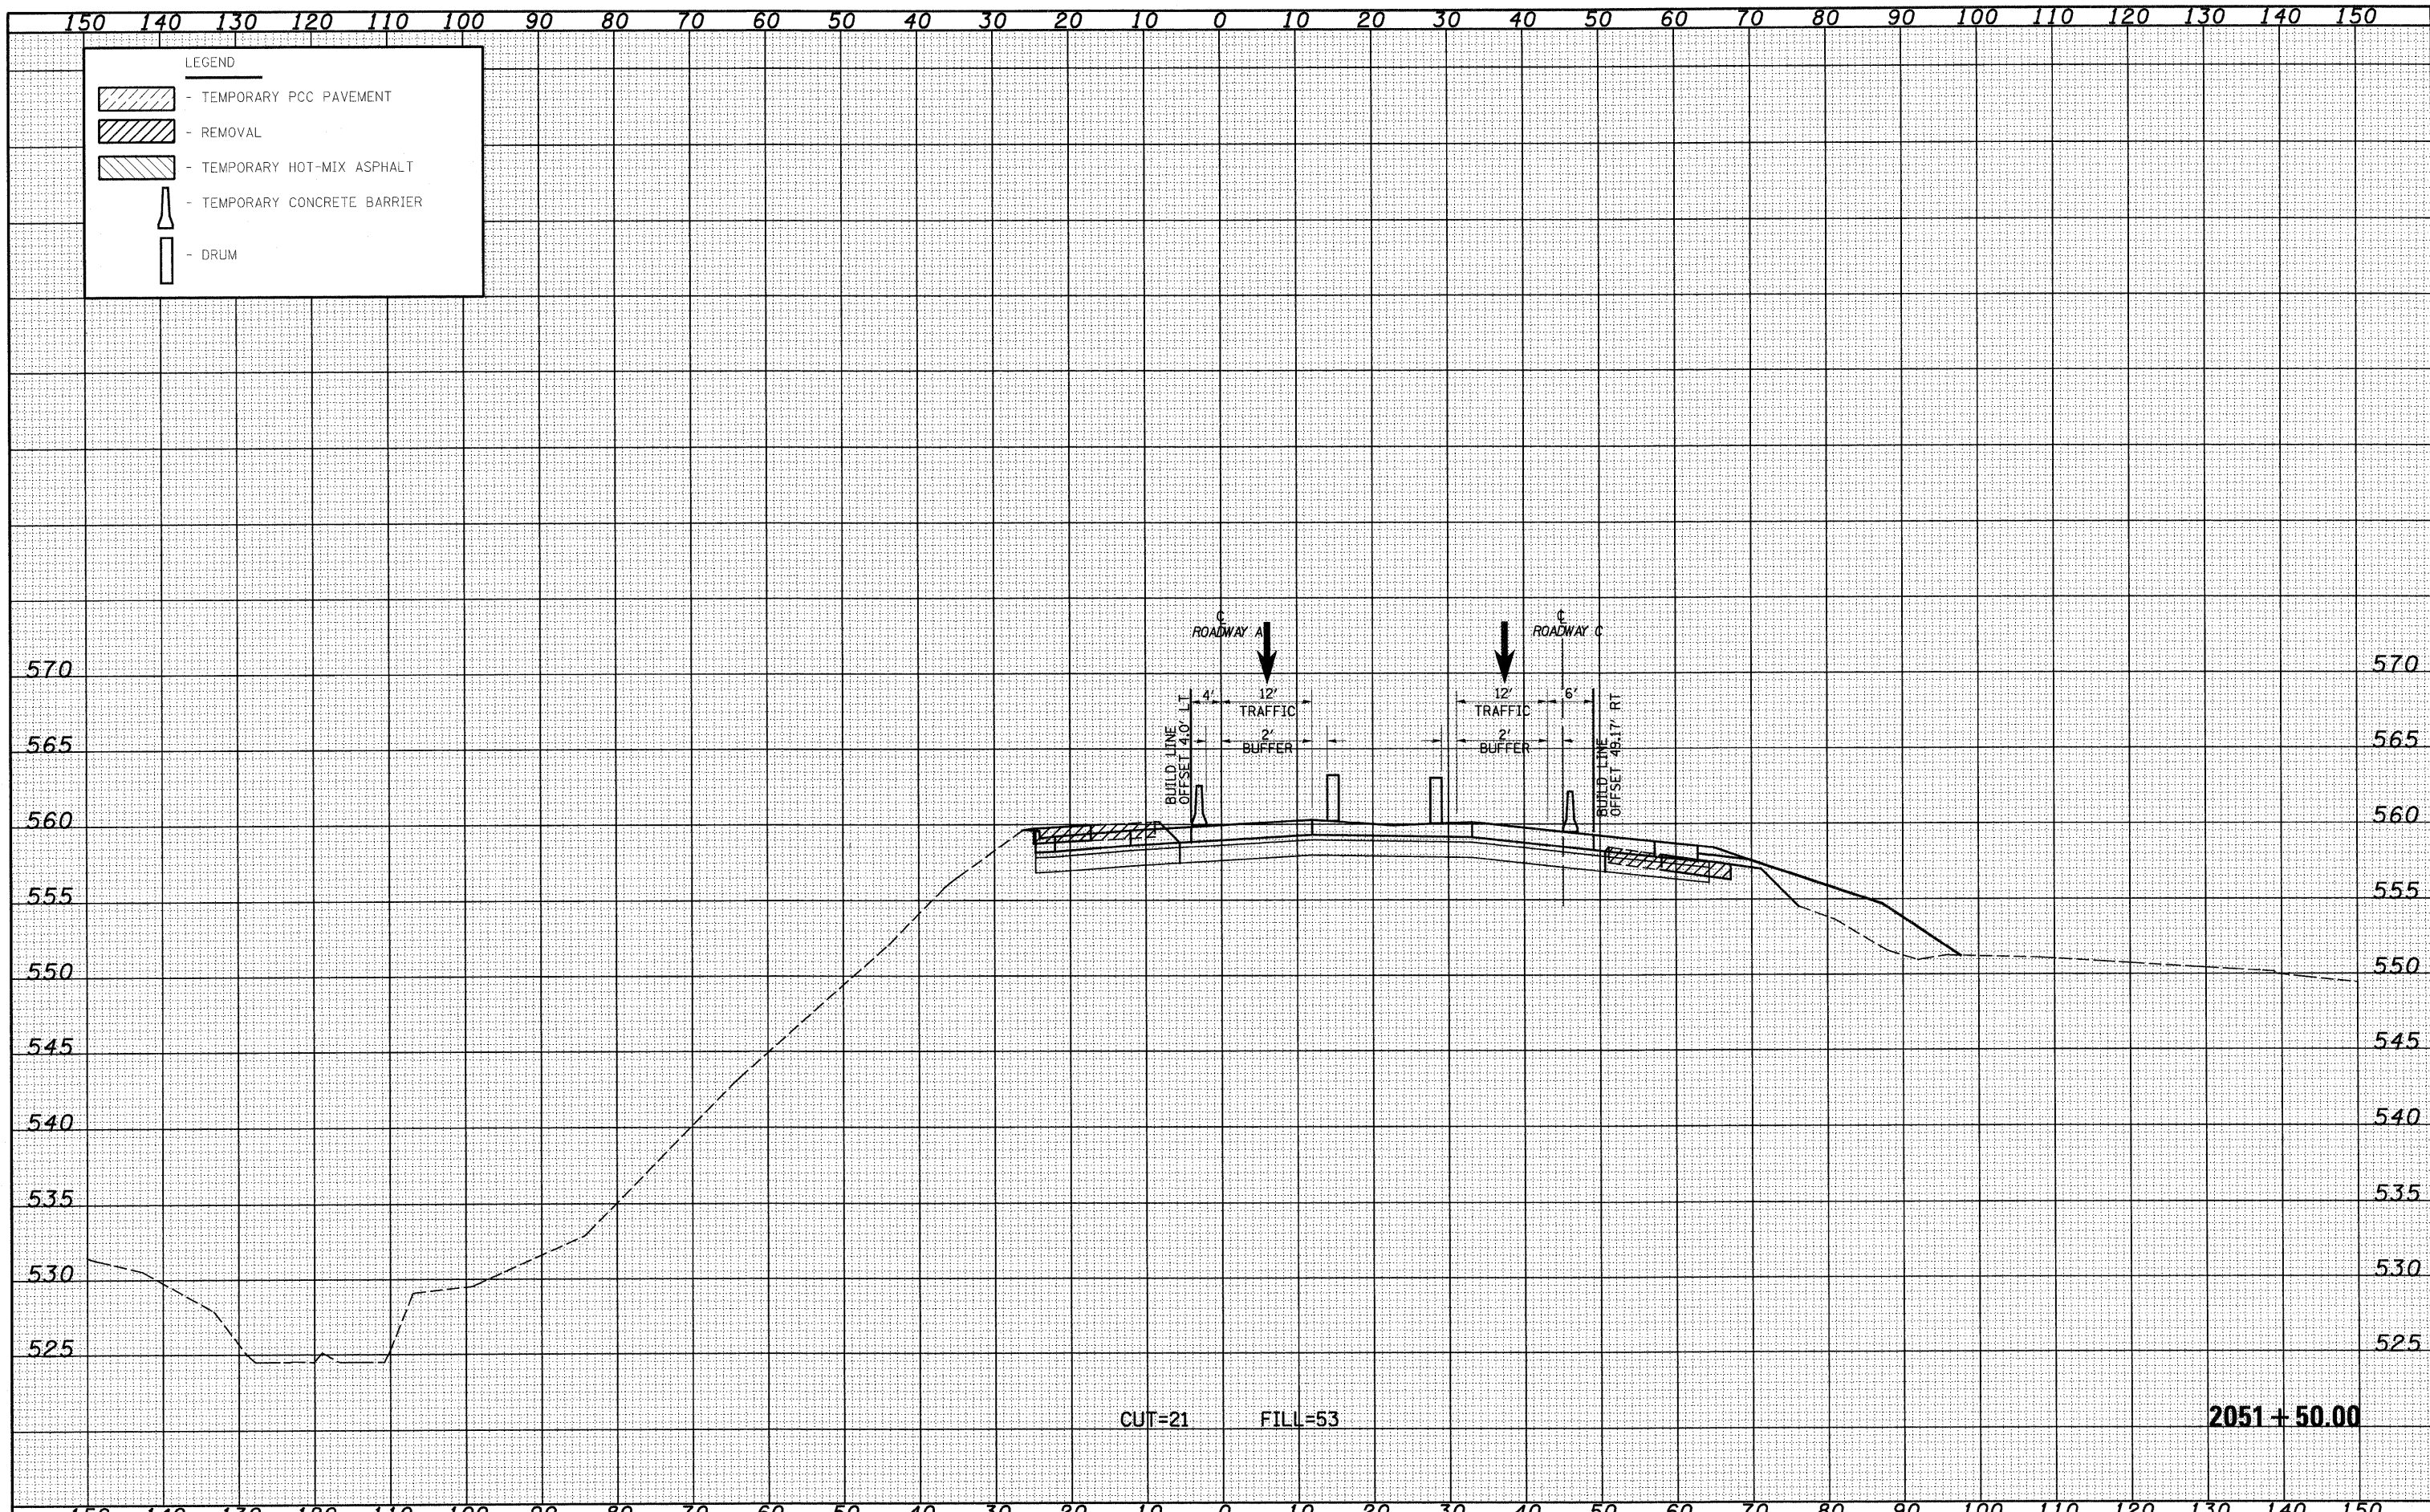

FILE NAME -	USER NAME = linda	DESIGNED - JWS	REVISED -	STATE OF ILLINOIS DEPARTMENT OF TRANSPORTATION	MAINTENANCE OF TRAFFIC SOUTH TRI LEVEL - ROADWAY A (STAGE 2)	F.A.I. RTE. 57/70	SECTION (25-3R)	COUNTY EFFINGHAM	TOTAL SHEETS 1416	SHEET NO. 1220	
PROJECT NO. 0072-57-70(1)S Tri-Level/2007-02.dwg	PLOT SCALE = 20.0000' / IN.	DRAWN - LEC	REVISED -			SCALE: 1"=10'	SHEET NO. 38 OF 73 SHEETS	STA. 2051+50.00 TO STA. 2051+50.00	FED. ROAD DIST. NO.	ILLINOIS FED. AID PROJECT	CONTRACT NO. 74296
	PLOT DATE = 2/18/2018	CHECKED - BRM	REVISED -								
		DATE - 2-25-08	REVISED -								