


DATE _____
 BY _____
 SURVEYED _____
 PLOTTED _____
 NOTE BOOK _____
 AREAS CHECKED _____

DATE _____
 BY _____
 SURVEYED _____
 PLOTTED _____
 NOTE BOOK _____
 AREAS CHECKED _____

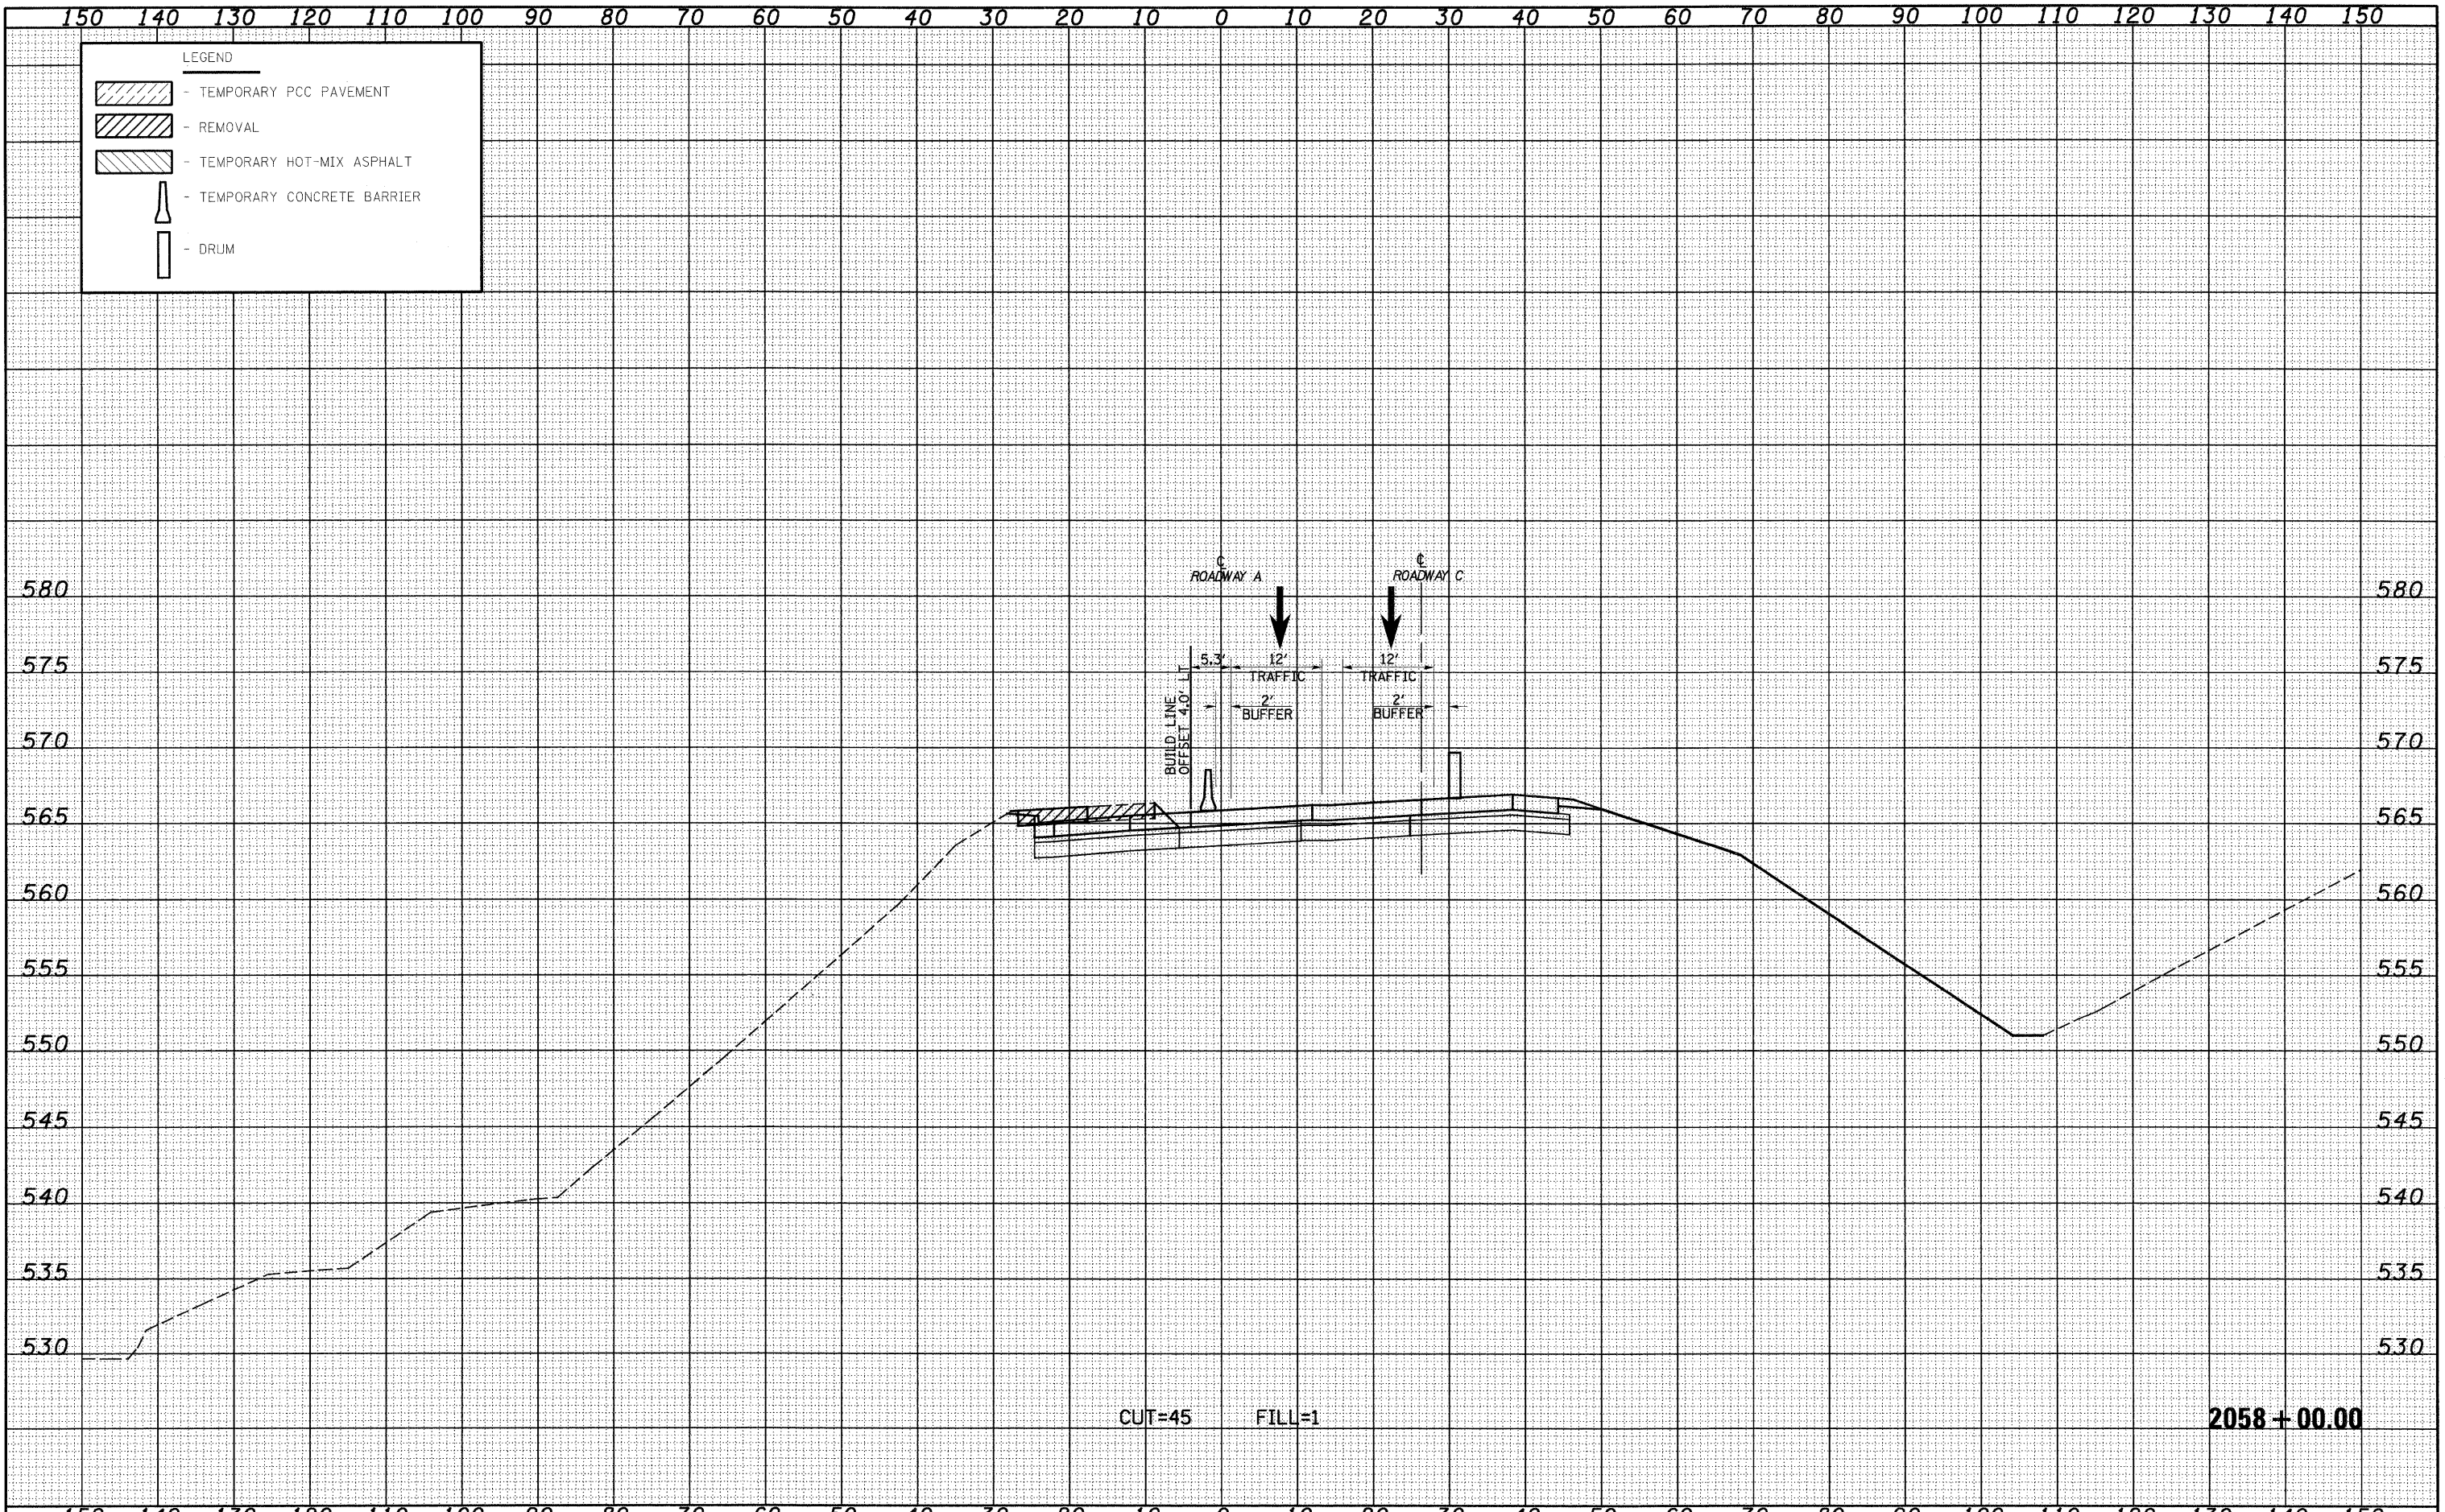

LEGEND

- TEMPORARY PCC PAVEMENT
- REMOVAL
- TEMPORARY HOT-MIX ASPHALT
- TEMPORARY CONCRETE BARRIER
- DRUM

FILE NAME - <small>S:\Projects\103-0007-57-70\103-0007-57-70.dgn</small>	USER NAME = l1rnda	DESIGNED - JWS DRAWN - LEC CHECKED - BRM DATE - 2-25-08	REVISED - REVISED - REVISED - REVISED -	STATE OF ILLINOIS DEPARTMENT OF TRANSPORTATION	MAINTENANCE OF TRAFFIC SOUTH TRI LEVEL - ROADWAY A (STAGE 2) SCALE: 1"=10' SHEET NO. 45 OF 73 SHEETS STA. 2058+00.00 TO STA. 2058+00.00	F.A.I. RTE. 57/70 SECTION (25-3)R COUNTY EFFINGHAM TOTAL SHEETS 1416 SHEET NO. 1227 CONTRACT NO. 74296 <small>ILLINOIS FED. AID PROJECT</small>
---	--------------------	--	--	---	---	---