


DATE	
BY	
ORIGINAL SURVEY	
NOTE BOOK	
NO.	
DESIGNED	
DRAWN	
CHECKED	
DATE	

DATE	
BY	
ORIGINAL SURVEY	
NOTE BOOK	
NO.	
DESIGNED	
DRAWN	
CHECKED	
DATE	

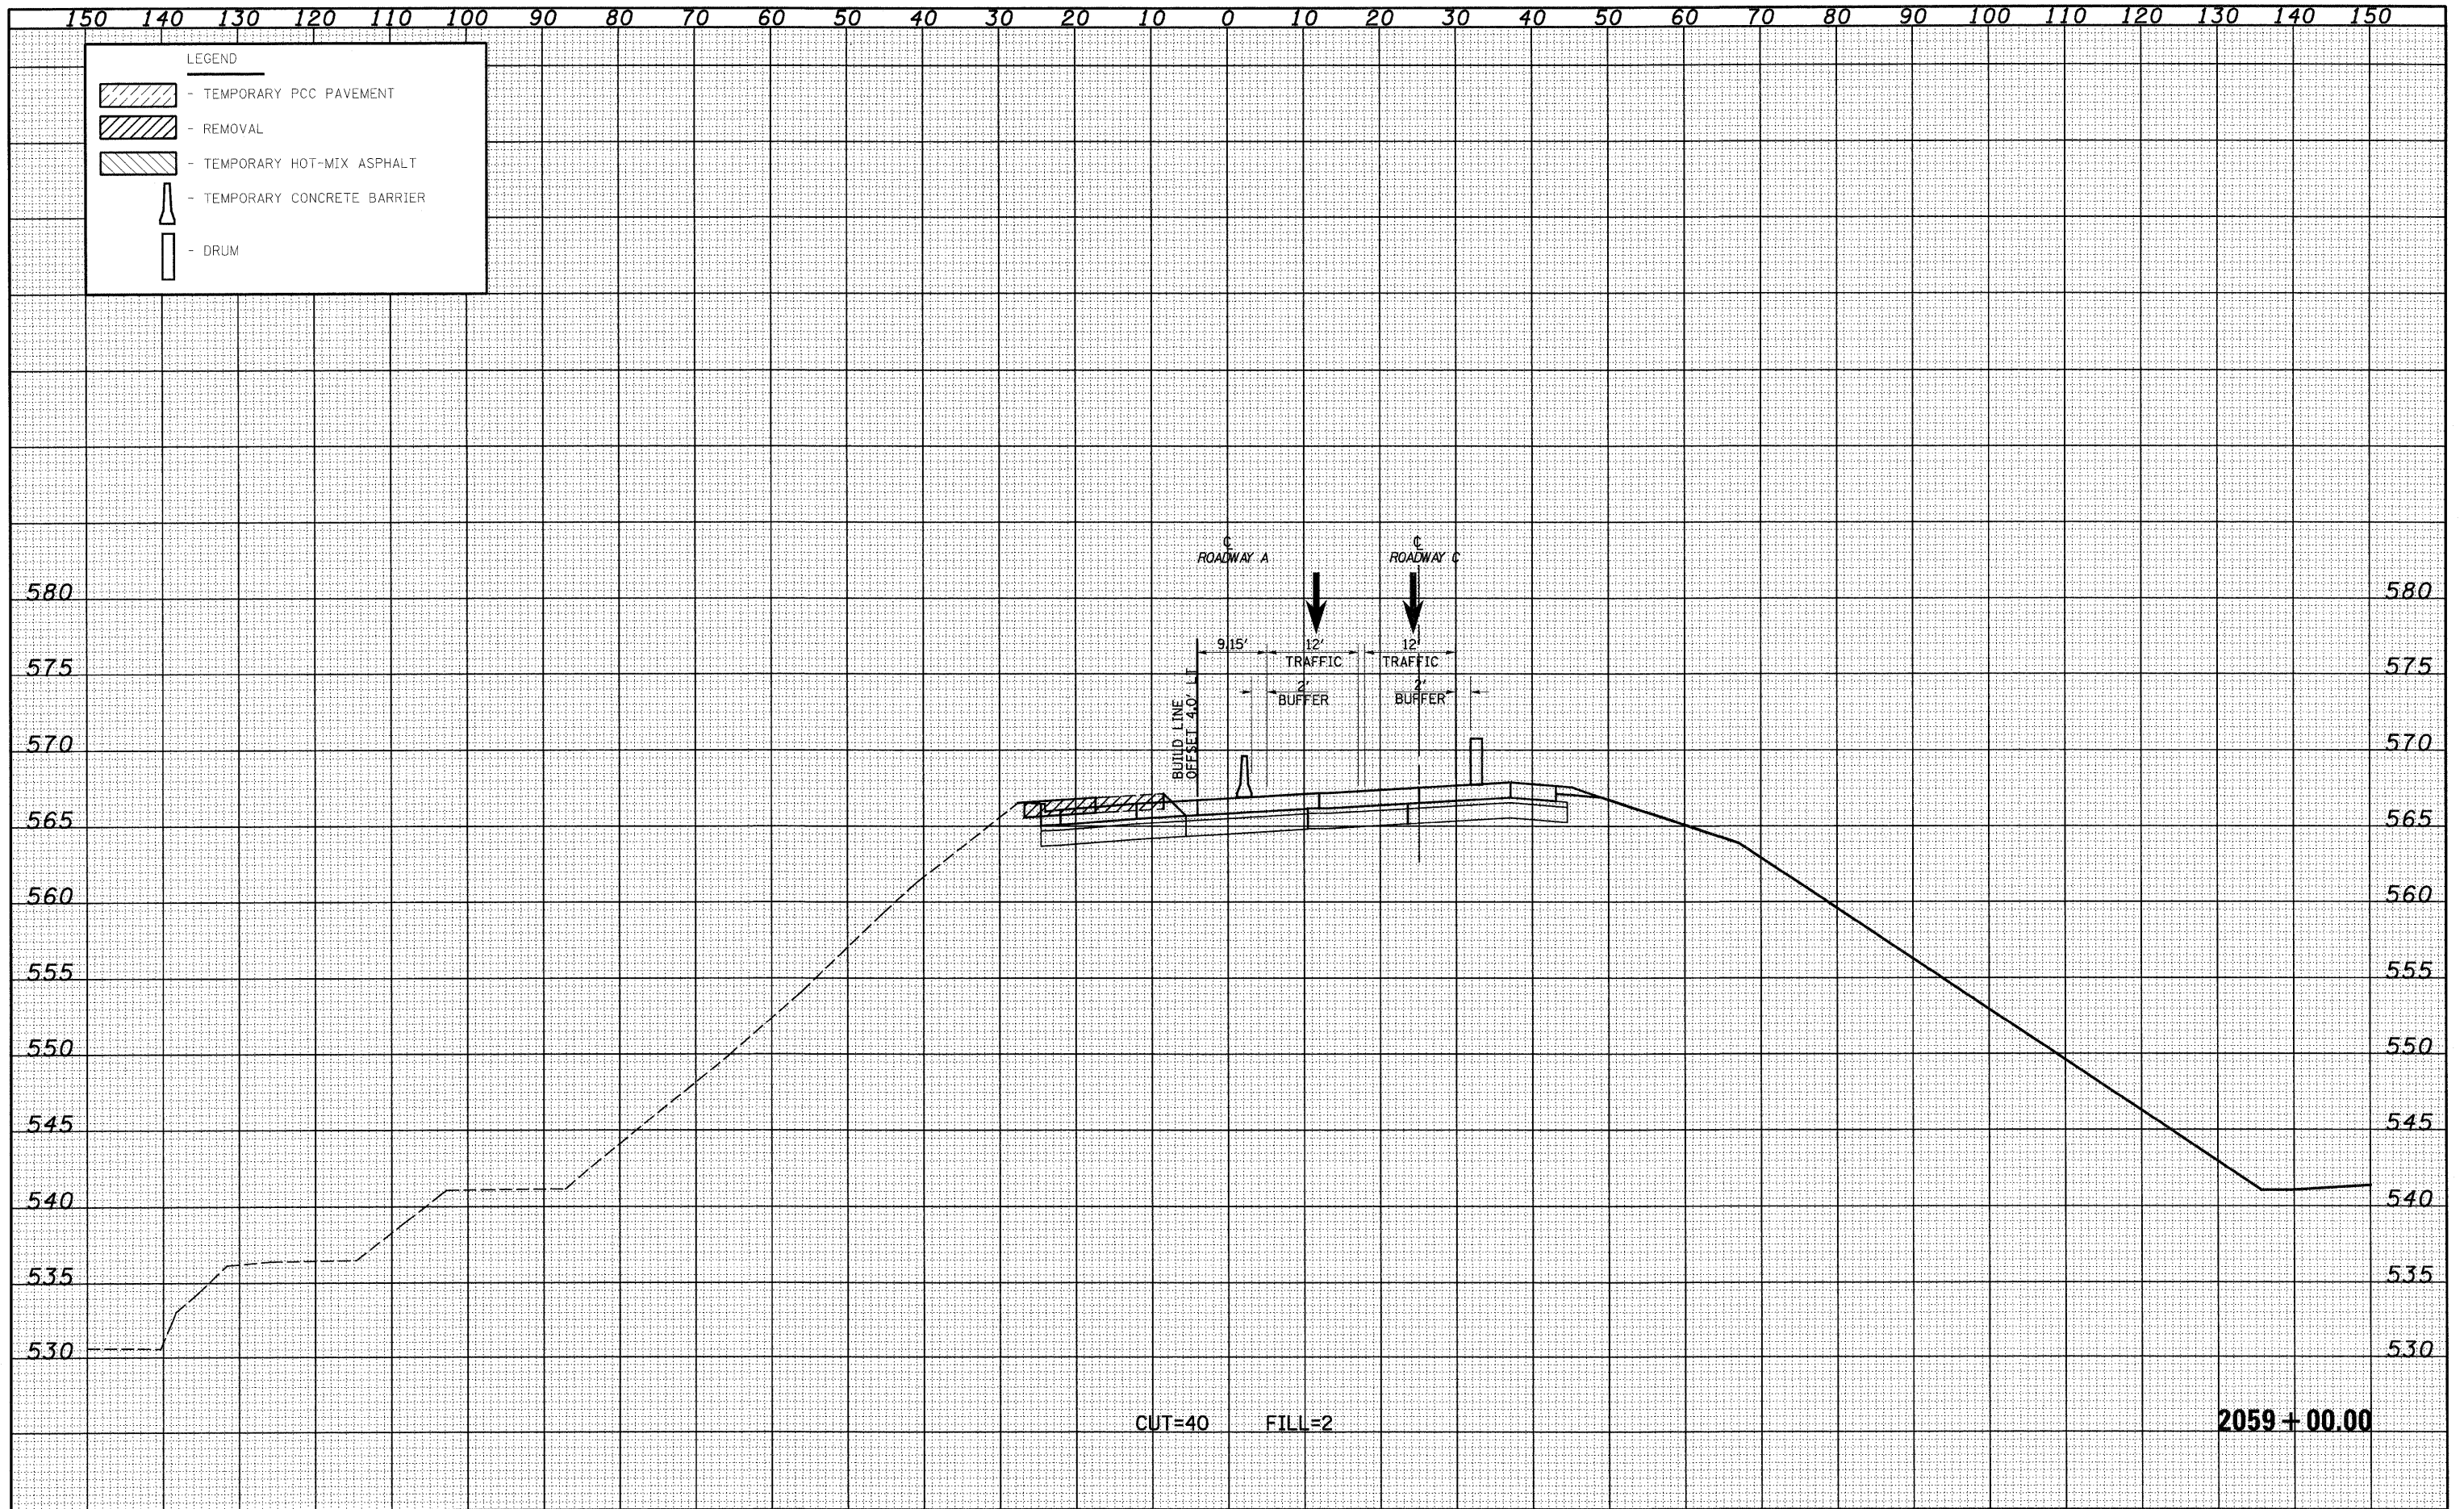

FILE NAME = S:\Projects\483-00072-57-70\Drawings\170809001-52.dwg

USER NAME = lunda
 PLOT SCALE = 20,000/00' / IN.
 PLOT DATE = 2/10/2010

DESIGNED - JWS
 DRAWN - LEC
 CHECKED - BRM
 DATE - 2-25-08

REVISED -
 REVISED -
 REVISED -
 REVISED -

**STATE OF ILLINOIS
 DEPARTMENT OF TRANSPORTATION**

MAINTENANCE OF TRAFFIC SOUTH TRI LEVEL - ROADWAY A (STAGE 2)

SCALE: 1"=10' SHEET NO. 47 OF 73 SHEETS STA. 2059+00.00 TO STA. 2059+00.00

F.A.I. RTE. 57/70	SECTION (25-31R)	COUNTY EFFINGHAM	TOTAL SHEETS 1416	SHEET NO. 1229
FED. ROAD DIST. NO. ILLINOIS FED. AID PROJECT		CONTRACT NO. 74296		