


DATE _____
 BY _____
 SURVEYED _____
 SURVEY _____
 NOTE BOOK _____
 NO. _____

DATE _____
 BY _____
 SURVEYED _____
 SURVEY _____
 NOTE BOOK _____
 NO. _____

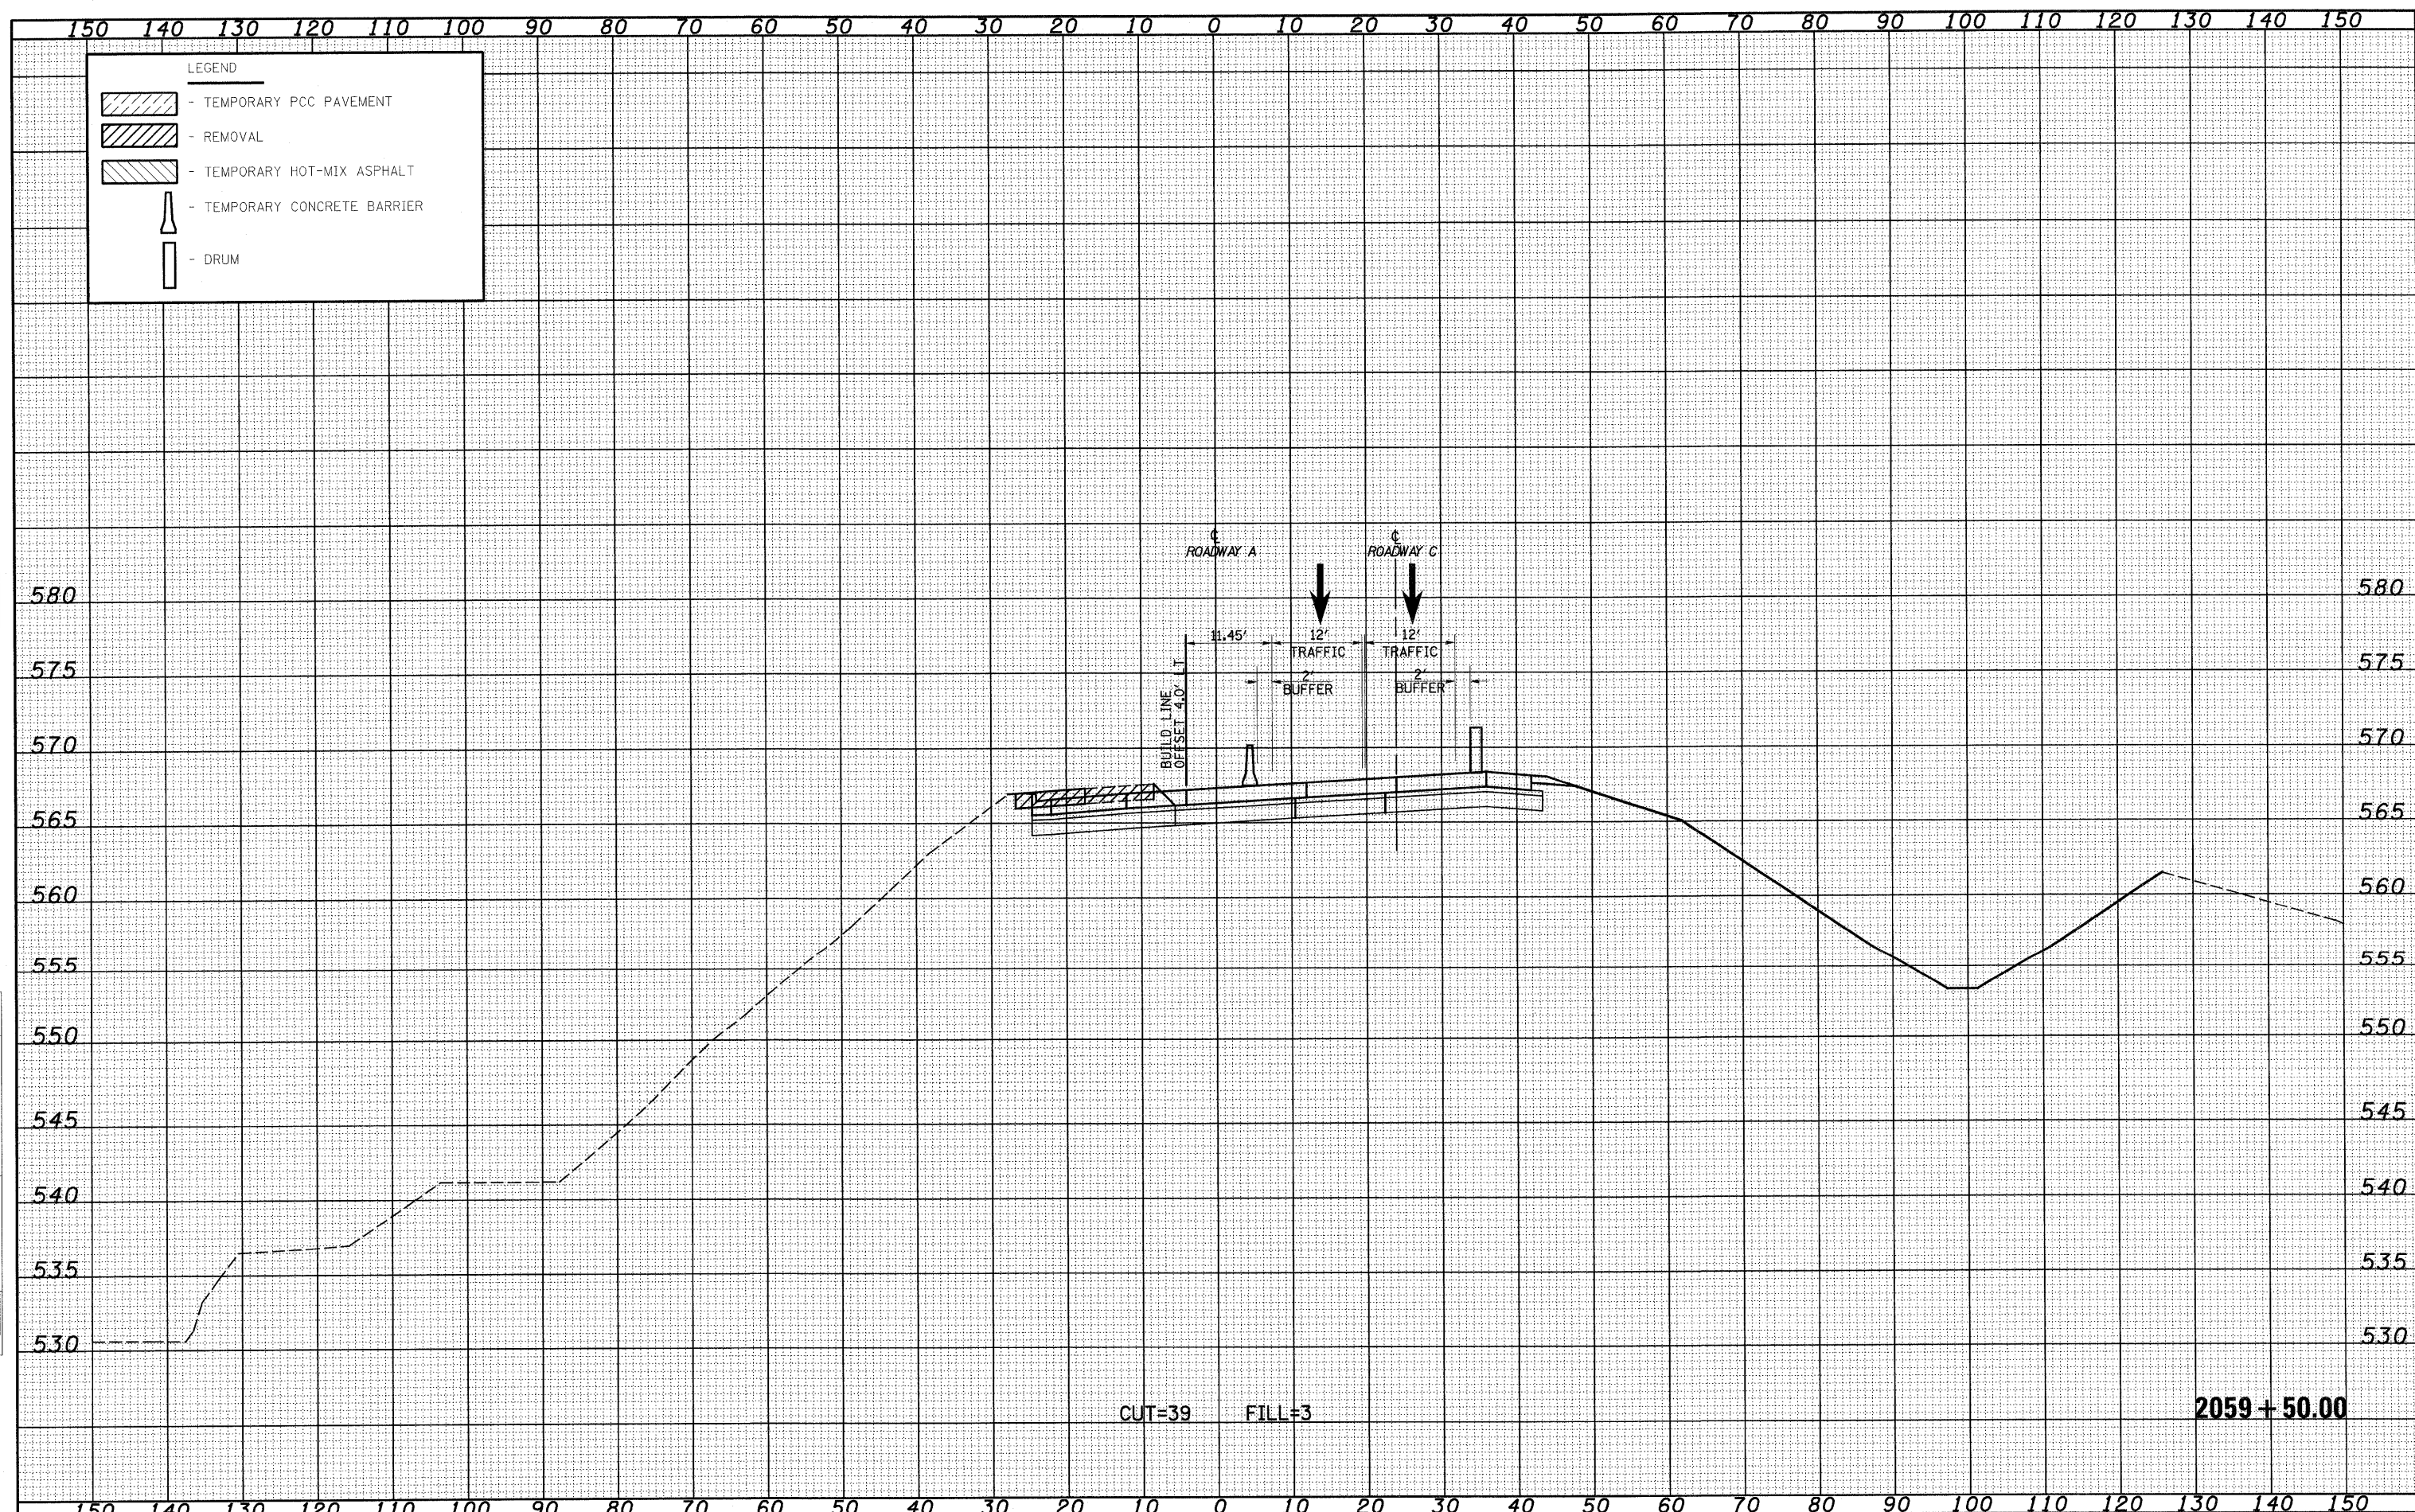

FILE NAME =	USER NAME = Linda	DESIGNED - JWS	REVISED -	STATE OF ILLINOIS DEPARTMENT OF TRANSPORTATION	MAINTENANCE OF TRAFFIC SOUTH TRI LEVEL - ROADWAY A (STAGE 2) SCALE: 1"=10'	F.A.I. RTE. 57/70	SECTION (25-3)R	COUNTY EFFINGHAM	TOTAL SHEETS 1416	SHEET NO. 1230
DESIGNED - JWS	DRAWN - LEC	REVISED -	SHEET NO. 48 OF 73 SHEETS			STA. 2059+50.00 TO STA. 2059+50.00	CONTRACT NO. 74296			
CHECKED - BRM	DATE - 2-25-08	REVISED -	FED. ROAD DIST. NO. ILLINOIS FED. AID PROJECT							
PLOT SCALE = 20.00/000' / IN.	PLOT DATE = 2/18/2010	REVISED -								