


DATE _____
 BY _____
 SURVEYED _____
 PLOTTED _____
 TEMP. DATE _____
 NOTE BOOK _____
 AREAS CHECKED _____
 NO. _____

DATE _____
 BY _____
 SURVEYED _____
 PLOTTED _____
 TEMP. DATE _____
 NOTE BOOK _____
 AREAS CHECKED _____
 NO. _____

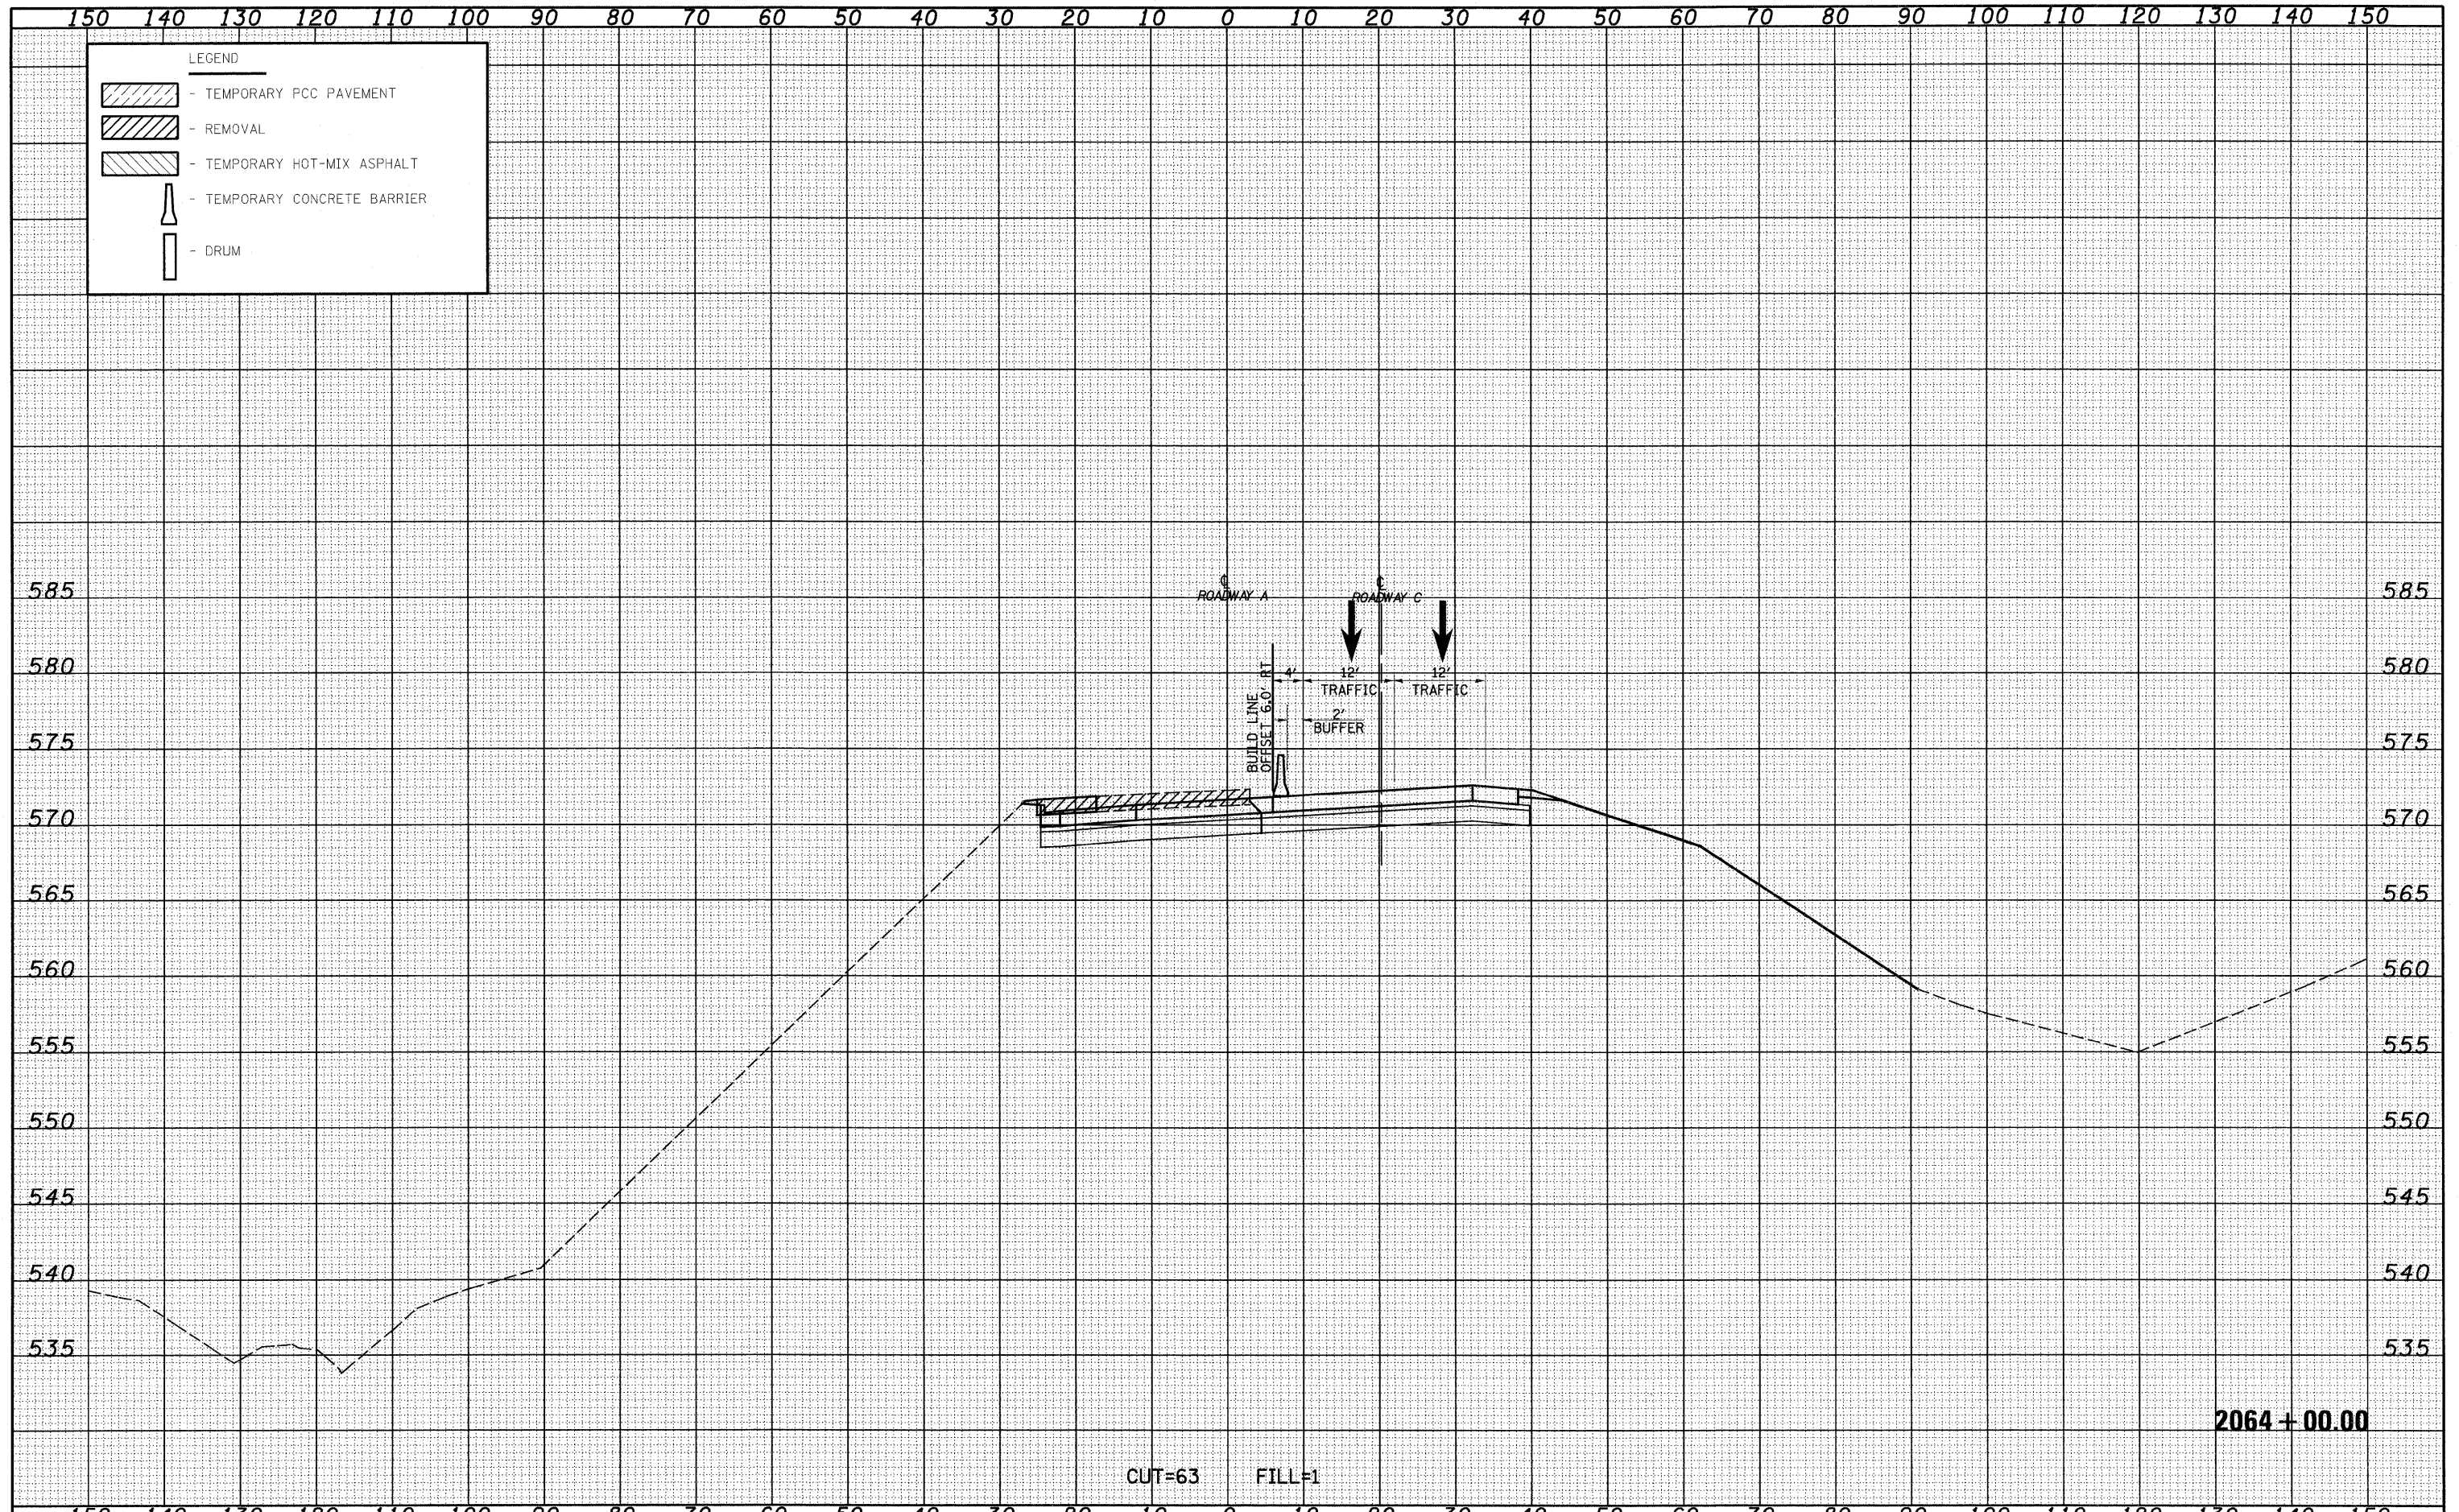

2064+00.00

CUT=63 FILL=1

FILE NAME - S:\Projects\102-0007-57-70\ap15\1\view\17680907.dwg	USER NAME = linda	DESIGNED - JWS	REVISED -	STATE OF ILLINOIS DEPARTMENT OF TRANSPORTATION	MAINTENANCE OF TRAFFIC SOUTH TRI LEVEL - ROADWAY A (STAGE 2)	F.A.J. RTE. 57/70	SECTION (25-3)R	COUNTY EFFINGHAM	TOTAL SHEETS 1416	SHEET NO. 1235	
PLOT SCALE = 20.0/1000' / IN.	DRAWN - LEC	REVISOR -	SCALE: 1"=10'			SHEET NO. 53 OF 73 SHEETS	STA. 2064+00.00 TO STA. 2064+00.00	FED. ROAD DIST. NO.	ILLINOIS FED. AID PROJECT	CONTRACT NO. 74296	
PLOT DATE = 2/18/2010	CHECKED - BRM	REVISOR -									
DATE - 2-25-08	REVISOR -	REVISOR -									