


|              |  |
|--------------|--|
| DATE         |  |
| BY           |  |
| FINAL SURVEY |  |
| NOTE BOOK    |  |
| NO.          |  |

|                 |  |
|-----------------|--|
| DATE            |  |
| BY              |  |
| ORIGINAL SURVEY |  |
| NOTE BOOK       |  |
| NO.             |  |

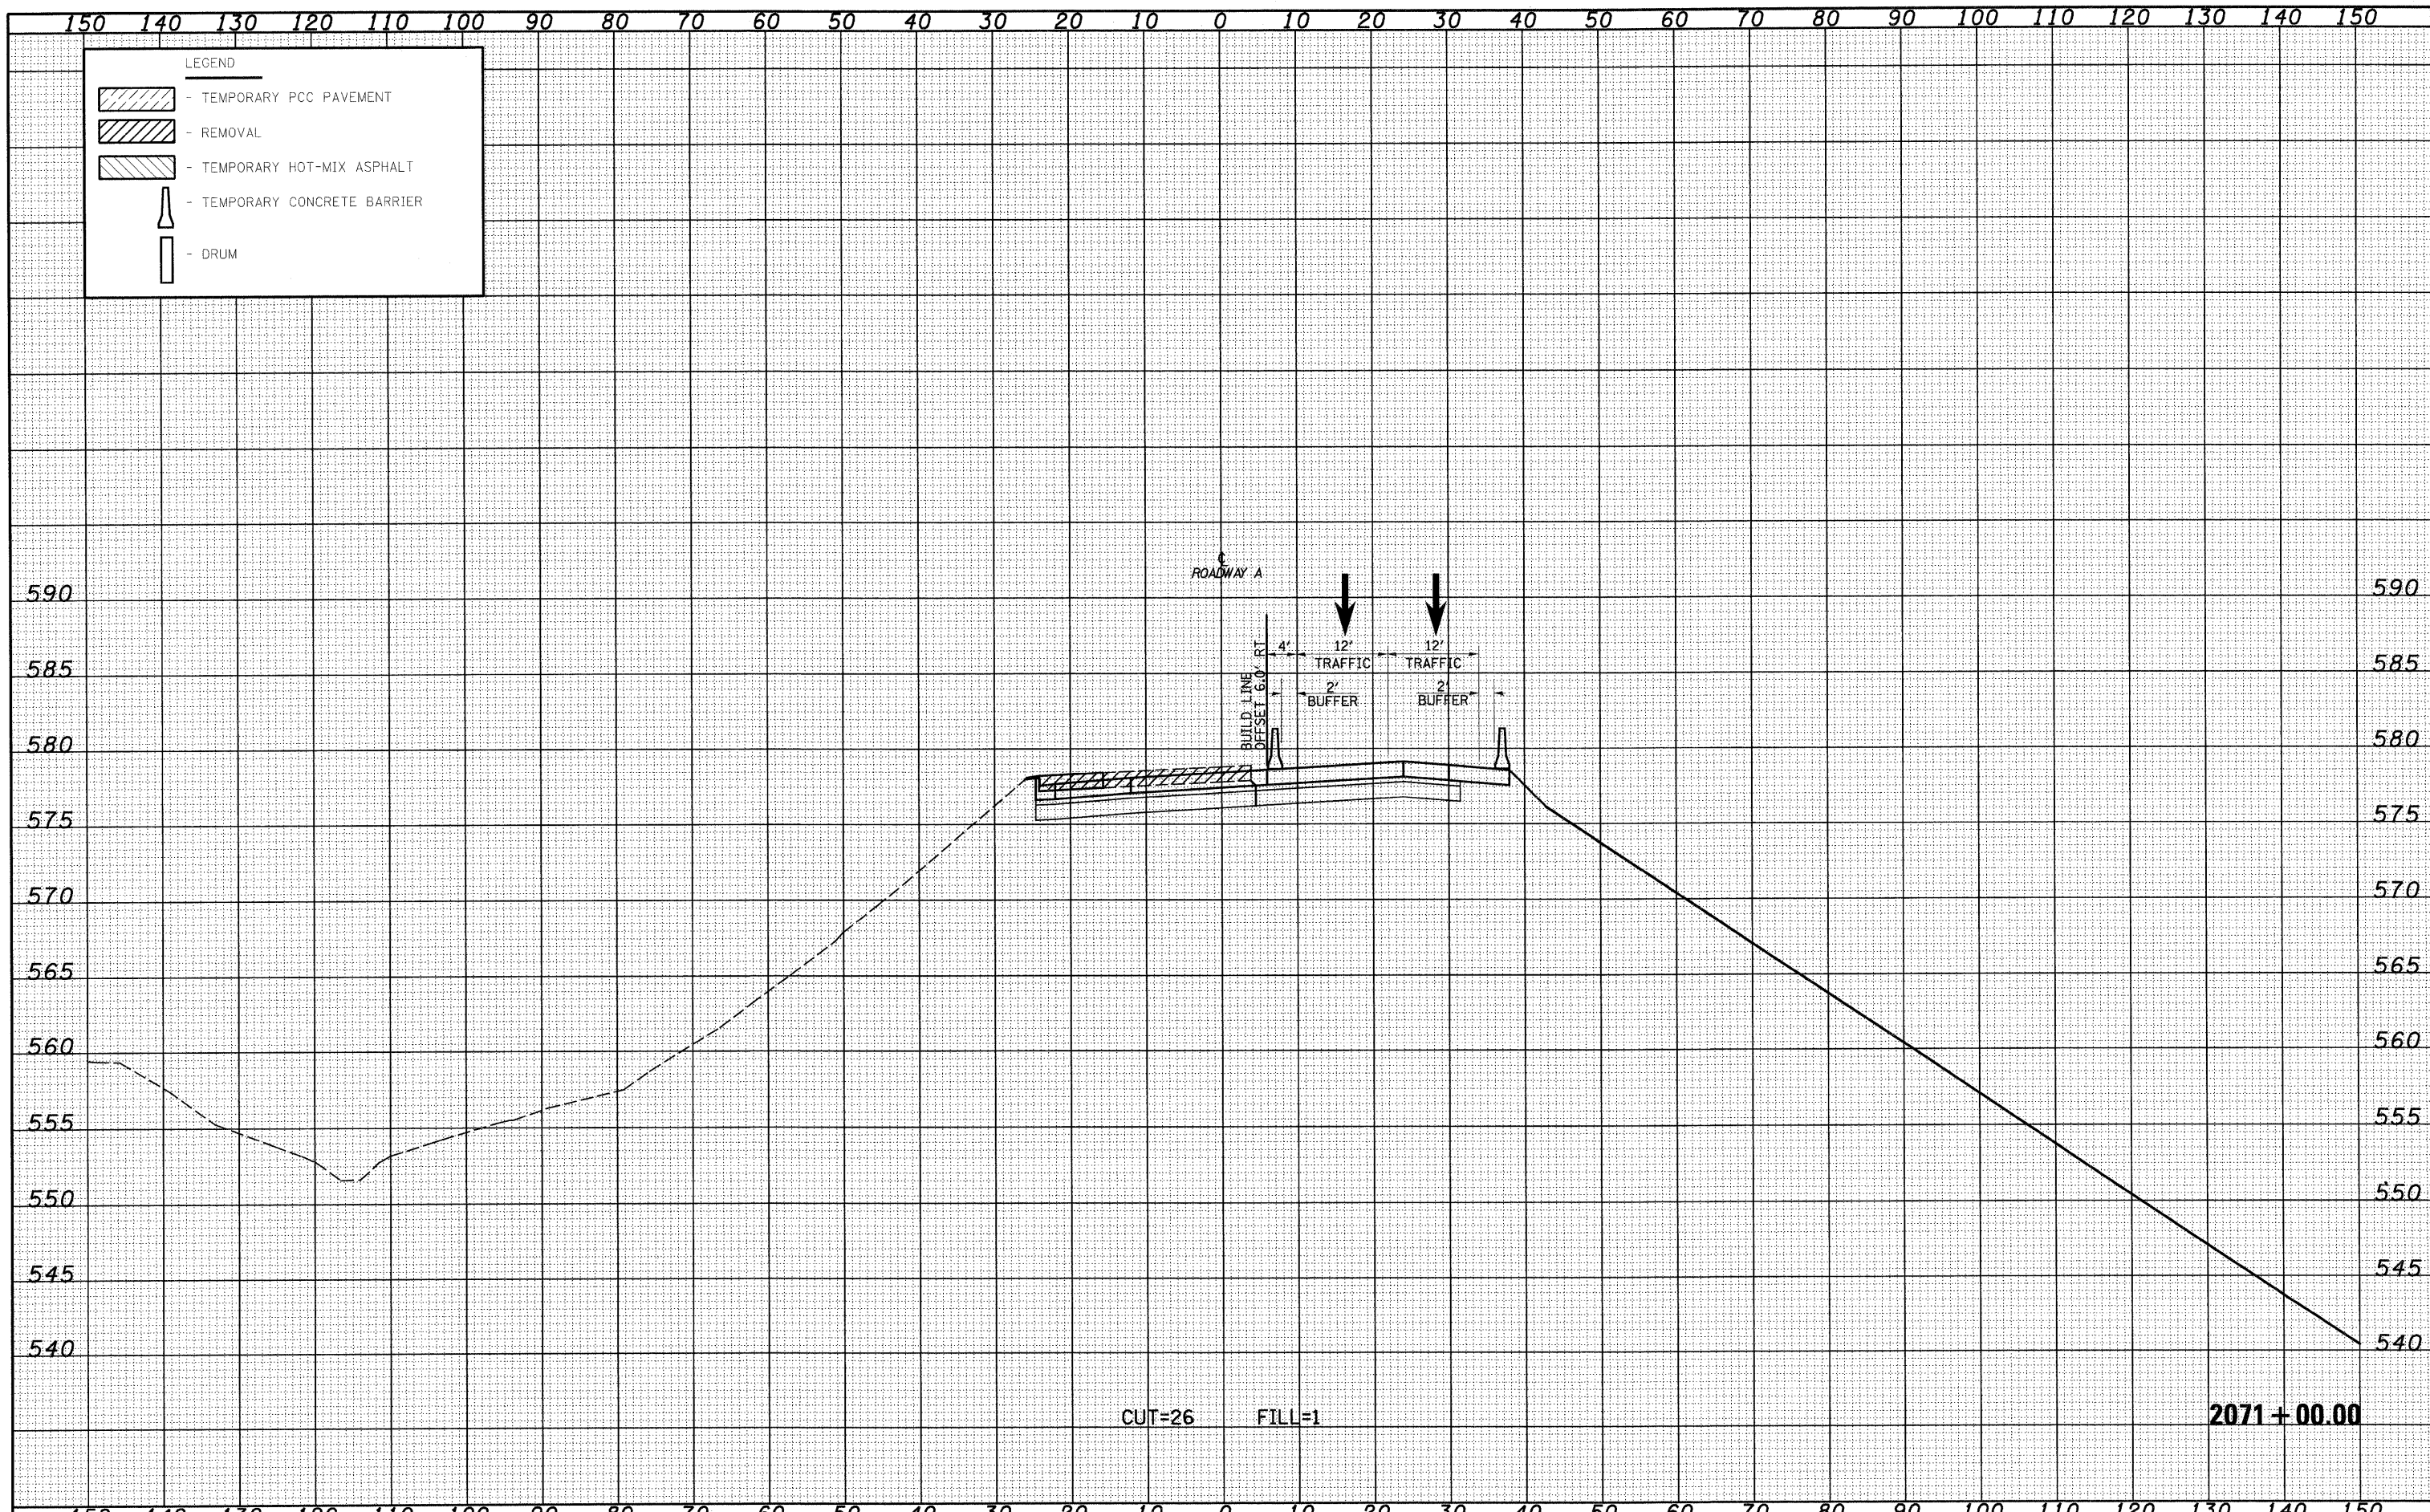

| LEGEND |                              |
|--------|------------------------------|
|        | - TEMPORARY PCC PAVEMENT     |
|        | - REMOVAL                    |
|        | - TEMPORARY HOT-MIX ASPHALT  |
|        | - TEMPORARY CONCRETE BARRIER |
|        | - DRUM                       |

|                           |                             |                |           |   |   |  |                 |                  |                   |                |
|---------------------------|-----------------------------|----------------|-----------|---|---|--|-----------------|------------------|-------------------|----------------|
| FILE NAME =               | USER NAME = lnda            | DESIGNED - JWS | REVISED - | <b>STATE OF ILLINOIS</b><br><b>DEPARTMENT OF TRANSPORTATION</b> | <b>MAINTENANCE OF TRAFFIC SOUTH TRI LEVEL - ROADWAY A (STAGE 2)</b> | F.A.I. RTE. 57/70  | SECTION (25-3R) | COUNTY EFFINGHAM | TOTAL SHEETS 1416 | SHEET NO. 1244 |
| PROJECT NO. 007.57-70.dwg | PLOT SCALE = 20.0000' / IN. | DRAWN - LEC    | REVISED - |   |   | CONTRACT NO. 74296   |                 |                  |                   |                |
|                           | PLOT DATE = 2/18/2010       | CHECKED - BRM  | REVISED - |   |   | FED. ROAD DIST. NO. ILLINOIS FED. AID PROJECT                              |                 |                  |                   |                |
|                           |                             | DATE - 2-25-08 | REVISED - |   |   | SCALE: 1"=10' SHEET NO. 62 OF 73 SHEETS STA. 2071+00.00 TO STA. 2071+00.00 |                 |                  |                   |                |