


DATE	
BY	
FINAL SURVEY	
TEMPLATE	
NOTE BOOK	
AREAS CHECKED	

DATE	
BY	
ORIGINAL SURVEY	
TEMPLATE	
NOTE BOOK	
AREAS CHECKED	

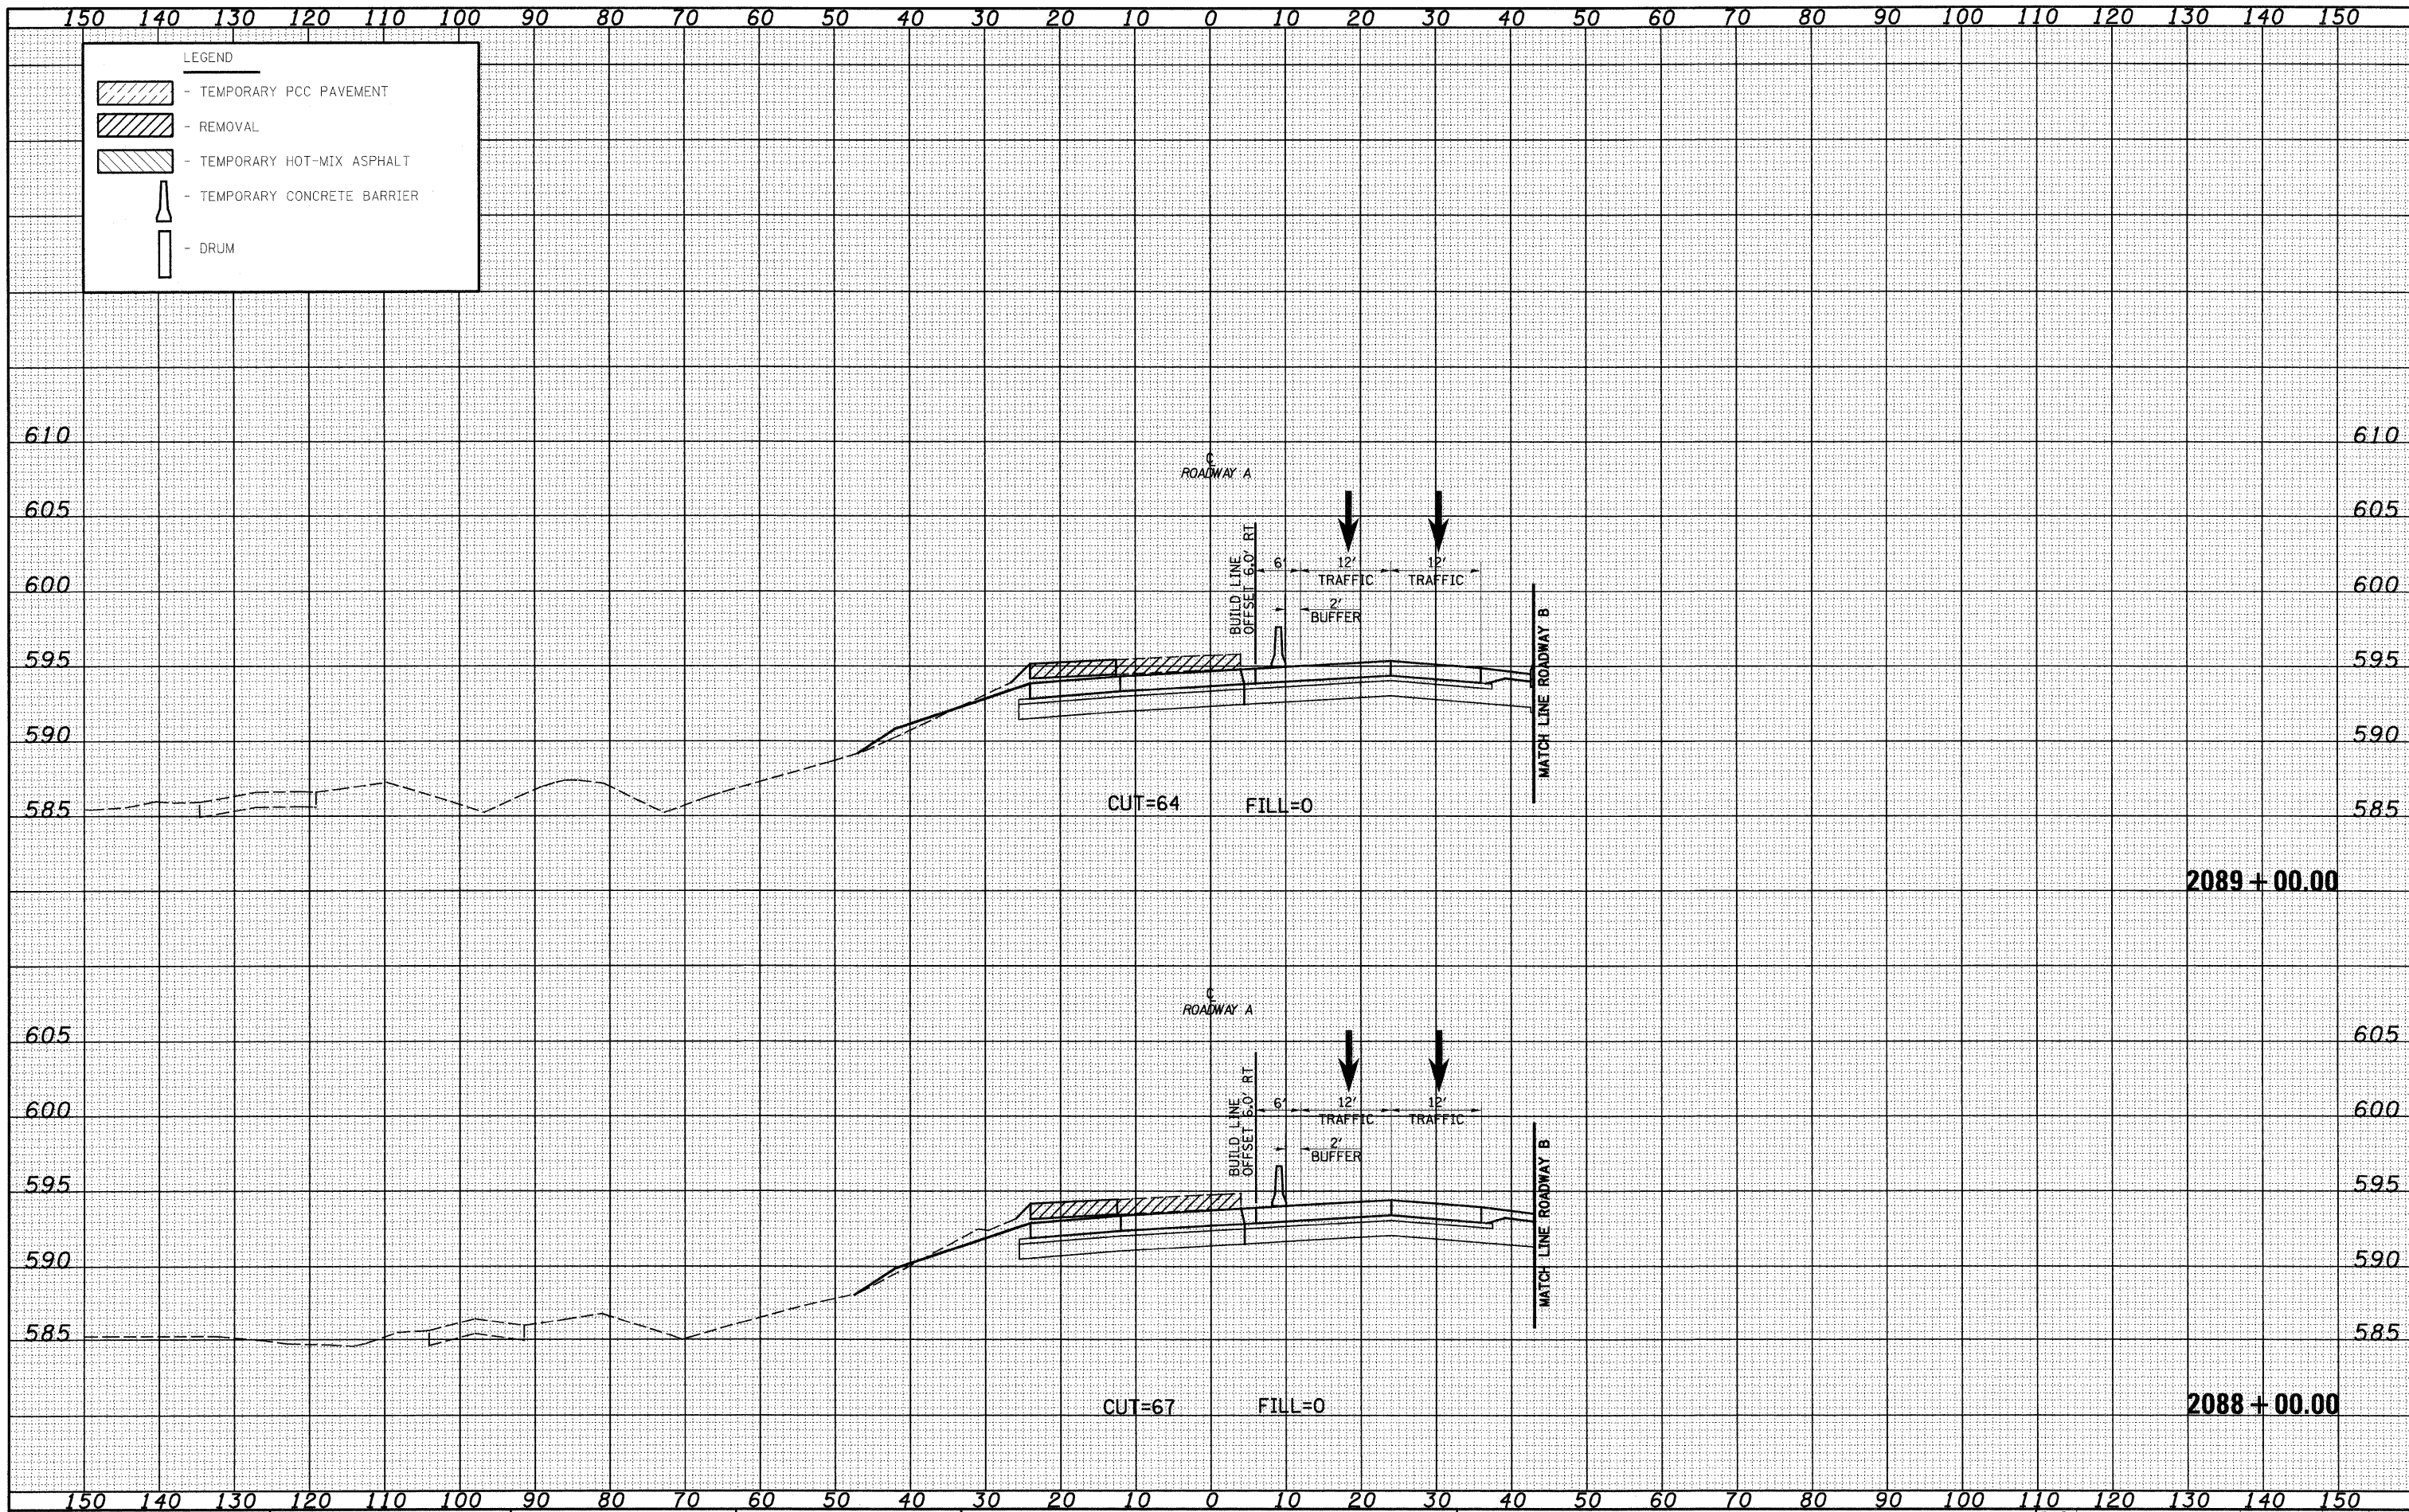

FILE NAME = S:\Projects\023\023-70\023-70.dgn  
 USER NAME = linda

DESIGNED - JWS  
 DRAWN - LEC  
 CHECKED - BEM  
 DATE - 2-25-08

REVISED -  
 REVISED -  
 REVISED -  
 REVISED -

**STATE OF ILLINOIS  
 DEPARTMENT OF TRANSPORTATION**

**MAINTENANCE OF TRAFFIC SOUTH TRI LEVEL - ROADWAY A (STAGE 2)**

SCALE: 1"=10'    SHEET NO. 73 OF 73 SHEETS    STA. 2088+00.00 TO STA. 2089+00.00

F.A.I. RTE. 57/70	SECTION (25-3)R	COUNTY EFFINGHAM	TOTAL SHEETS 1416	SHEET NO. 1255
FED. ROAD DIST. NO.    ILLINOIS FED. AID PROJECT			CONTRACT NO. 74296	