


DATE	
BY	
FINAL SURVEY	
SURVEY	
NOTE BOOK	
NO.	
TEMP. AREAS CHECKED	

DATE	
BY	
ORIGINAL SURVEY	
SURVEY	
NOTE BOOK	
NO.	
TEMP. AREAS CHECKED	

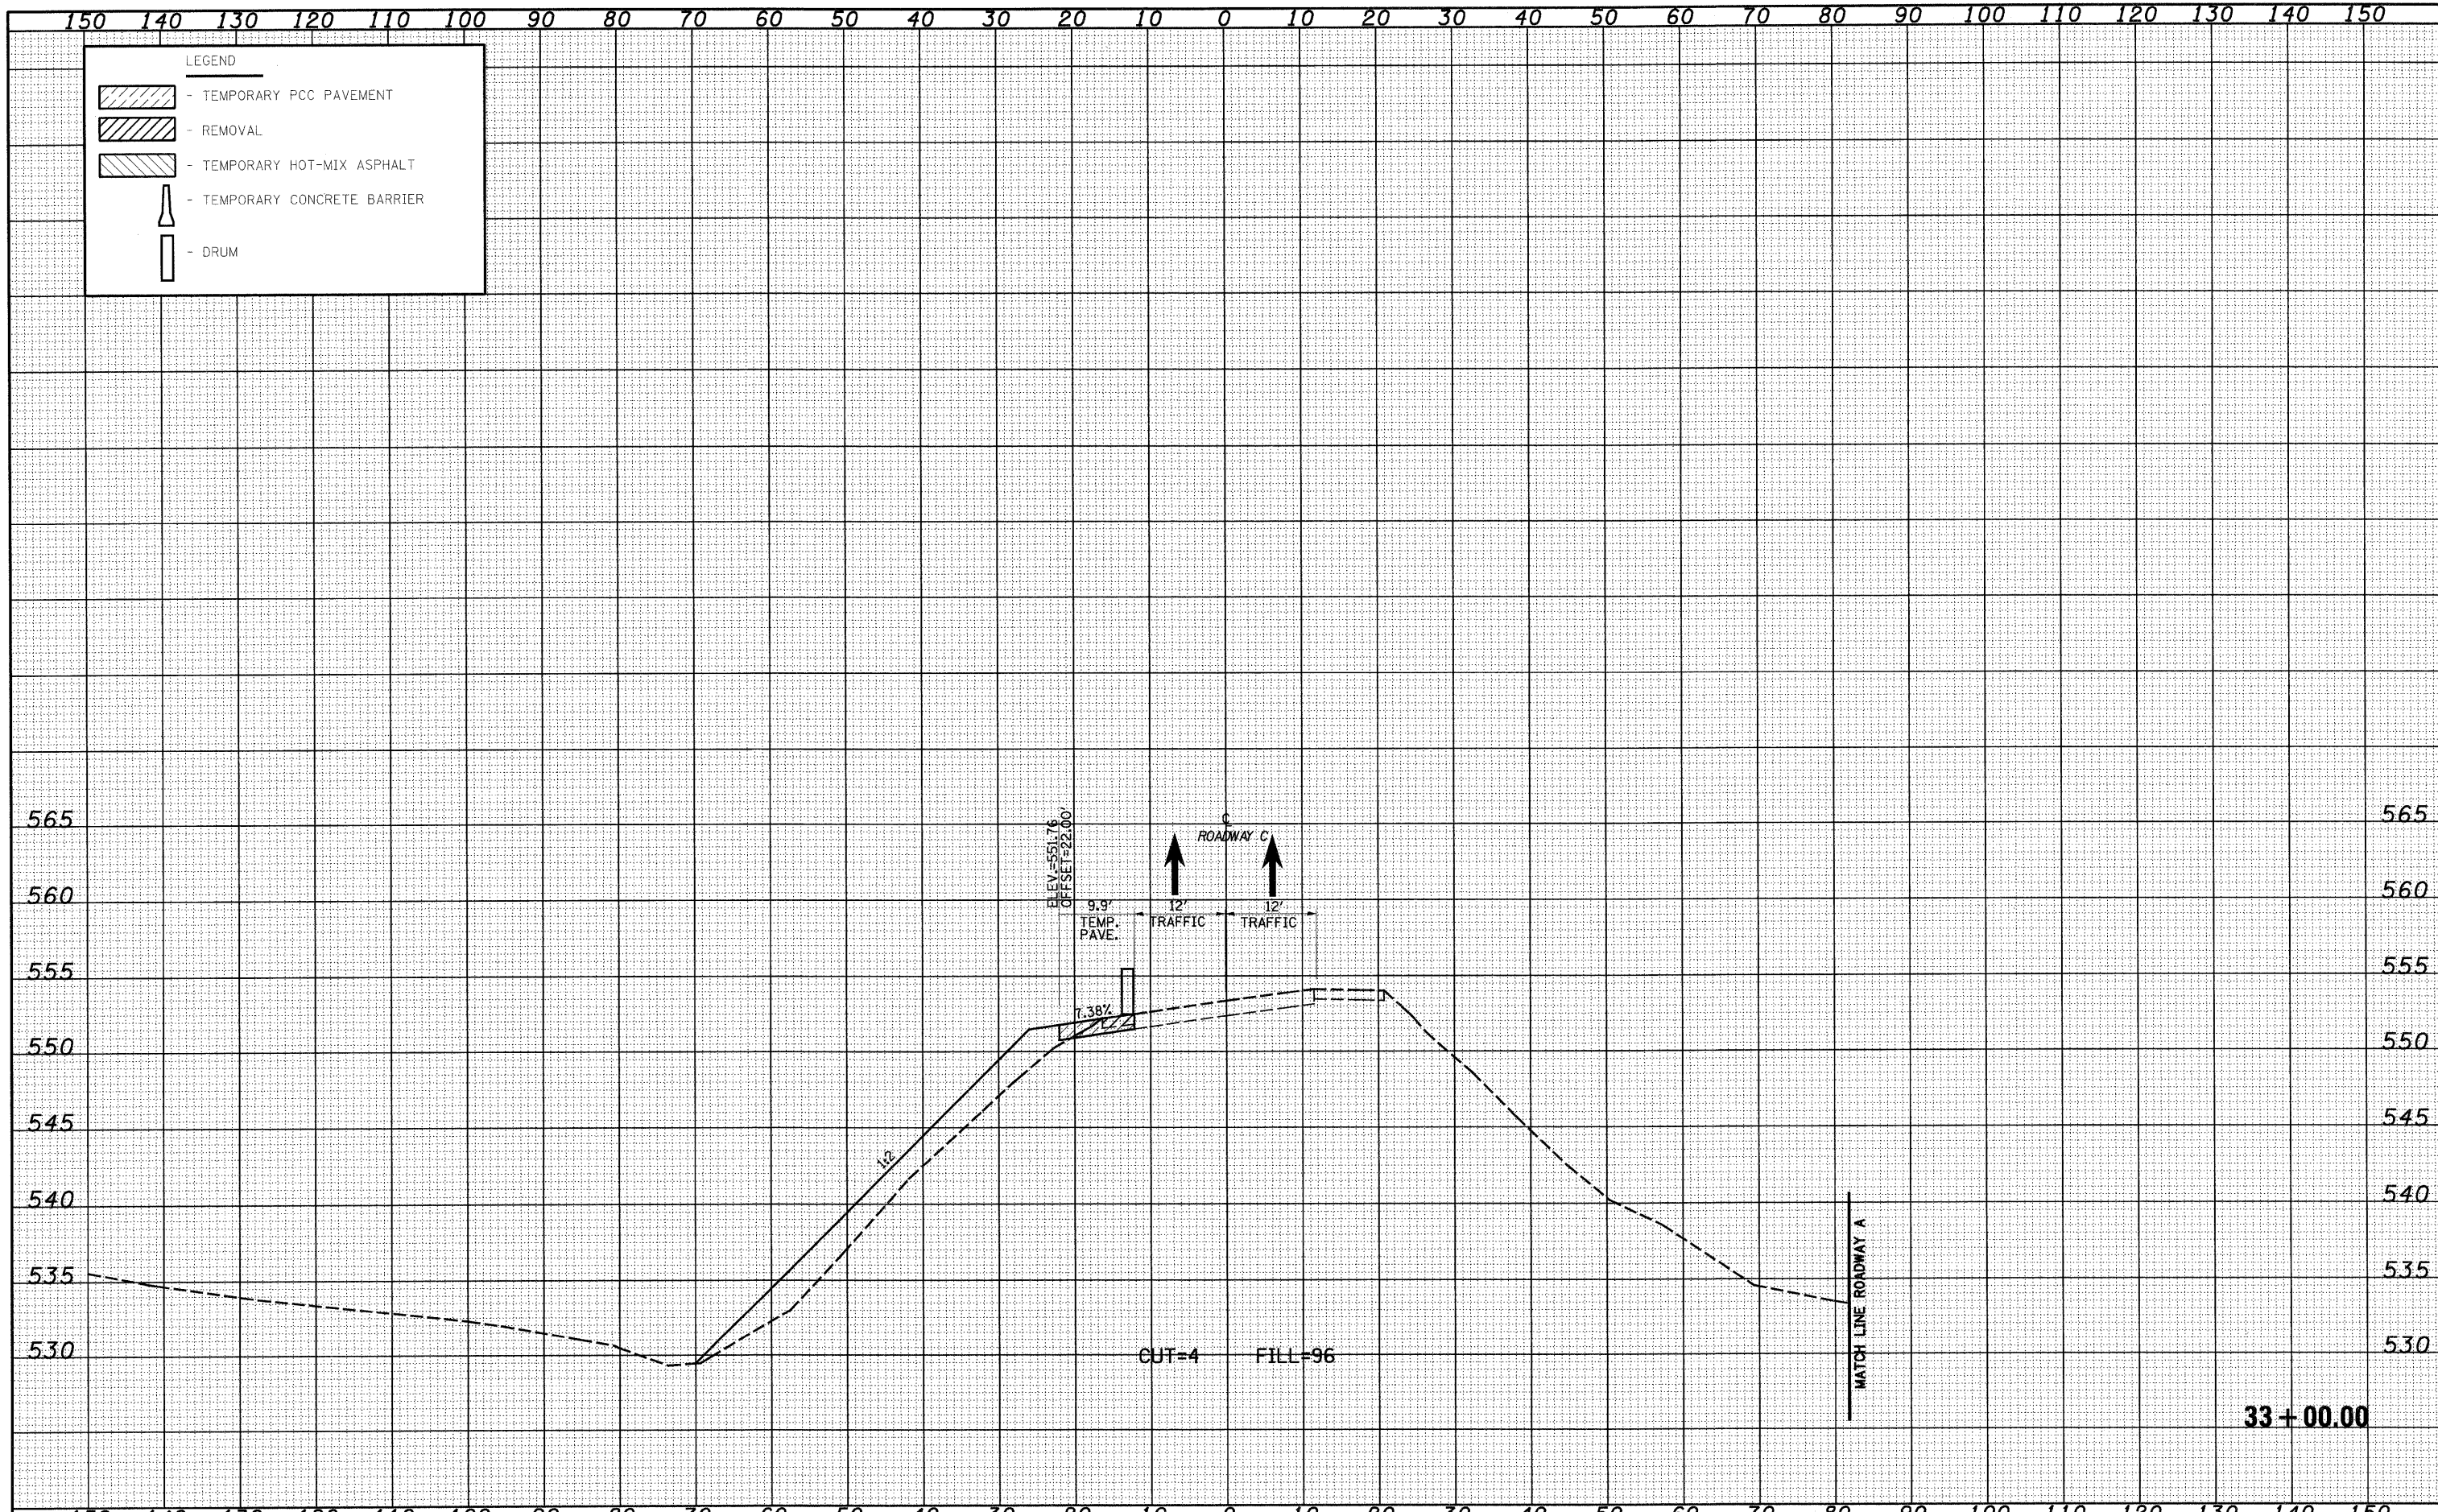

FILE NAME =	USER NAME = l1nda	DESIGNED - JWS	REVISED -	STATE OF ILLINOIS DEPARTMENT OF TRANSPORTATION	MAINTENANCE OF TRAFFIC SOUTH TRI LEVEL - ROADWAY C (PRE-STAGE 1)		F.A.I. RTE.	SECTION	COUNTY	TOTAL SHEETS	SHEET NO.
S:\projects\007800751-70.dwg\15 Tri\work\DR00001.Plot	PLOT SCALE = 20.0000' / IN.	DRAWN - LEC	REVISED -		57/70	(25-3)R	EFFINGHAM	1416	1260		
PLOT DATE = 2/10/2010	DATE - 2-25-08	CHECKED - BRM	REVISED -		SCALE: 1"=10' SHEET NO. 5 OF 8 SHEETS STA. 33+00.00 TO STA. 33+00.00		CONTRACT NO. 74296		FED. ROAD DIST. NO.	ILLINOIS FED. AID PROJECT	
		DATE - 2-25-08	REVISED -								