


DATE	
BY	
DESIGNED	
DRAWN	
CHECKED	
DATE	

DATE	
BY	
DESIGNED	
DRAWN	
CHECKED	
DATE	

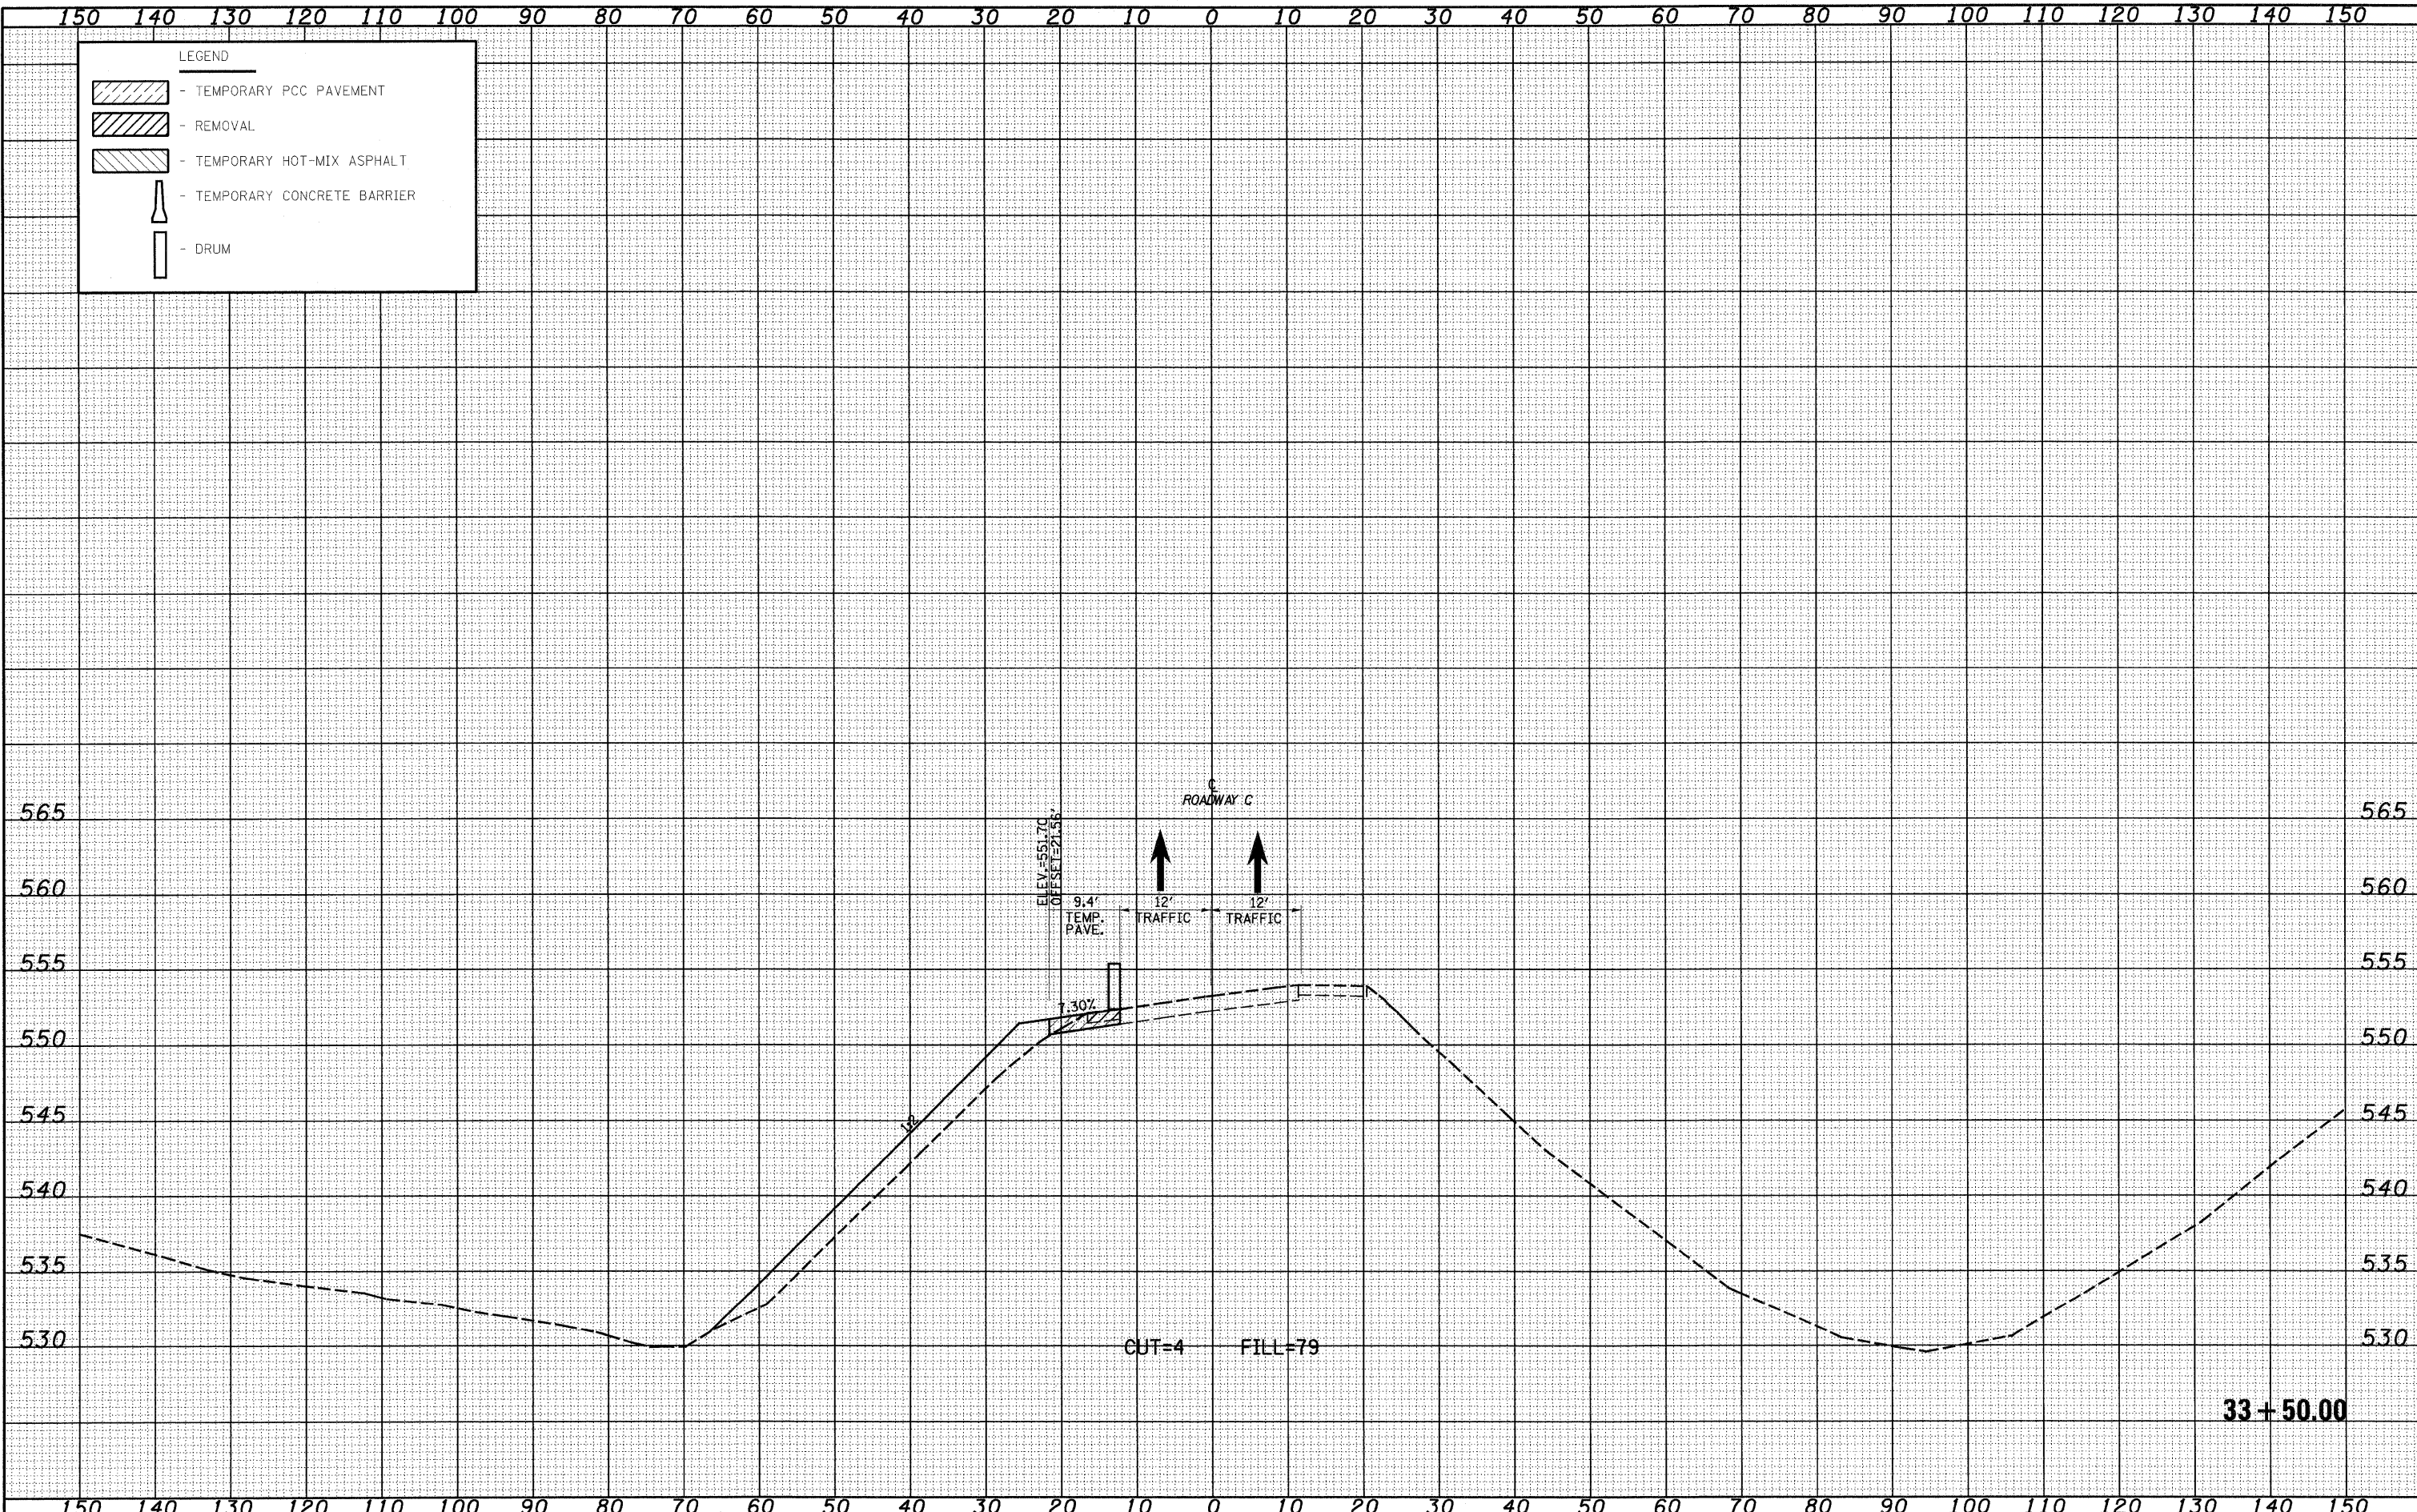

**LEGEND**

- TEMPORARY PCC PAVEMENT
- REMOVAL
- TEMPORARY HOT-MIX ASPHALT
- TEMPORARY CONCRETE BARRIER
- DRUM

FILE NAME = S:\projects\103\10307\25-70.dgn	USER NAME = jinda	DESIGNED - JWS	REVISED -	<b>STATE OF ILLINOIS DEPARTMENT OF TRANSPORTATION</b>	<b>MAINTENANCE OF TRAFFIC SOUTH TRI LEVEL - ROADWAY C (PRE-STAGE 1)</b>			F.A.I. RTE. 57/70	SECTION (25-3R)	COUNTY EFFINGHAM	TOTAL SHEETS 1416	SHEET NO. 1261
PLOT SCALE = 20,00000 1/ IN.	PLOT DATE = 2/12/2010	DRAWN - LEC	REVISED -		SCALE: 1"=10'	SHEET NO. 6 OF 8 SHEETS	STA. 33+50.00 TO STA. 33+50.00	FED. ROAD DIST. NO.	ILLINOIS FED. AID PROJECT		CONTRACT NO. 74296	
		CHECKED - BRM	REVISED -									
		DATE - 2-25-08	REVISED -									