


DATE	
BY	
FINAL SURVEY	
SURVEY	
NOTE BOOK	
NO.	
TEMP. PLATE	
AREAS CHECKED	

DATE	
BY	
ORIGINAL SURVEY	
SURVEY	
NOTE BOOK	
NO.	
TEMP. PLATE	
AREAS CHECKED	

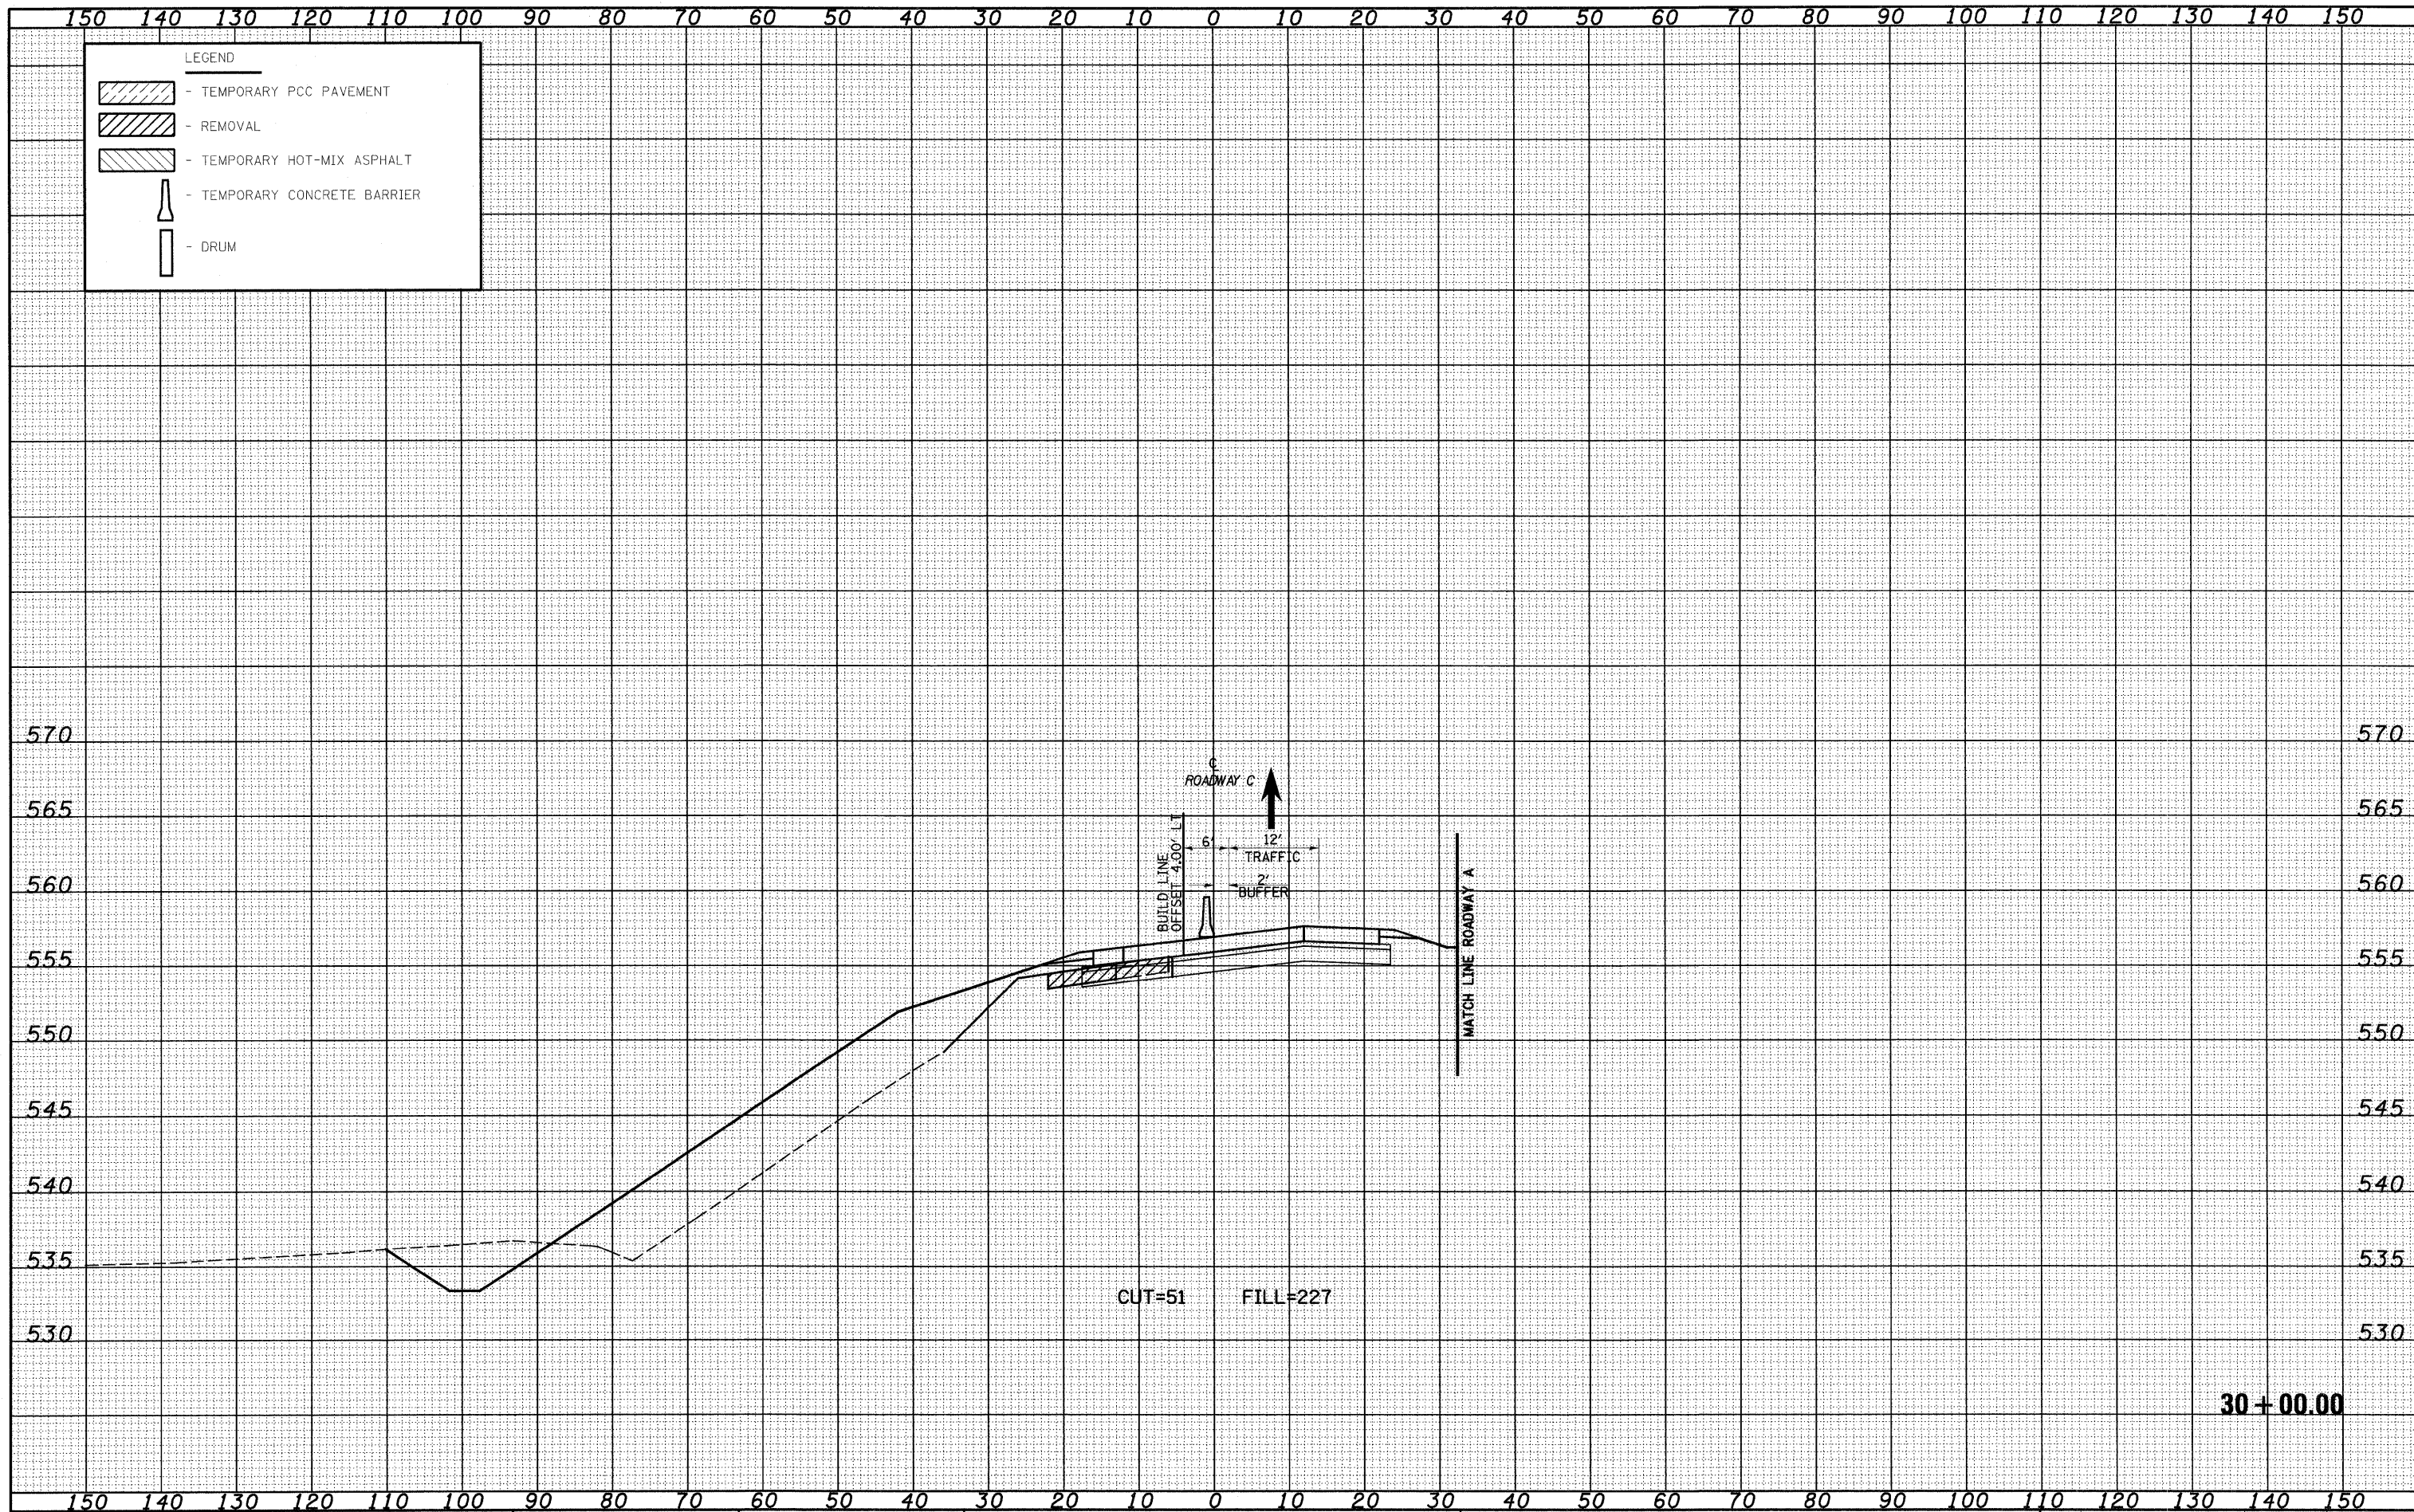

FILE NAME = S:\projects\03-0072-57-78.dwg
 USER NAME = linds

DESIGNED - JWS
 DRAWN - LEC
 CHECKED - BRM
 DATE - 2-25-08

REVISED -
 REVISED -
 REVISED -
 REVISED -

STATE OF ILLINOIS
 DEPARTMENT OF TRANSPORTATION

MAINTENANCE OF TRAFFIC SOUTH TRI LEVEL - ROADWAY C (STAGE 2)
 SCALE: 1"=10'
 SHEET NO. 2 OF 8 SHEETS
 STA. 30+00.00 TO STA. 30+00.00

F.A.I. RTE. 57/70
 SECTION (25-3)R
 COUNTY EFFINGHAM
 TOTAL SHEETS 1416
 SHEET NO. 1273
 CONTRACT NO. 74296

FED. ROAD DIST. NO. ILLINOIS
 FED. AID PROJECT