


DATE	
BY	
FINAL SURVEY	
SURVEY	
TEMPLATE	
NOTE BOOK	
AREAS CHECKED	
NO.	

DATE	
BY	
ORIGINAL SURVEY	
SURVEY	
TEMPLATE	
NOTE BOOK	
AREAS CHECKED	
NO.	

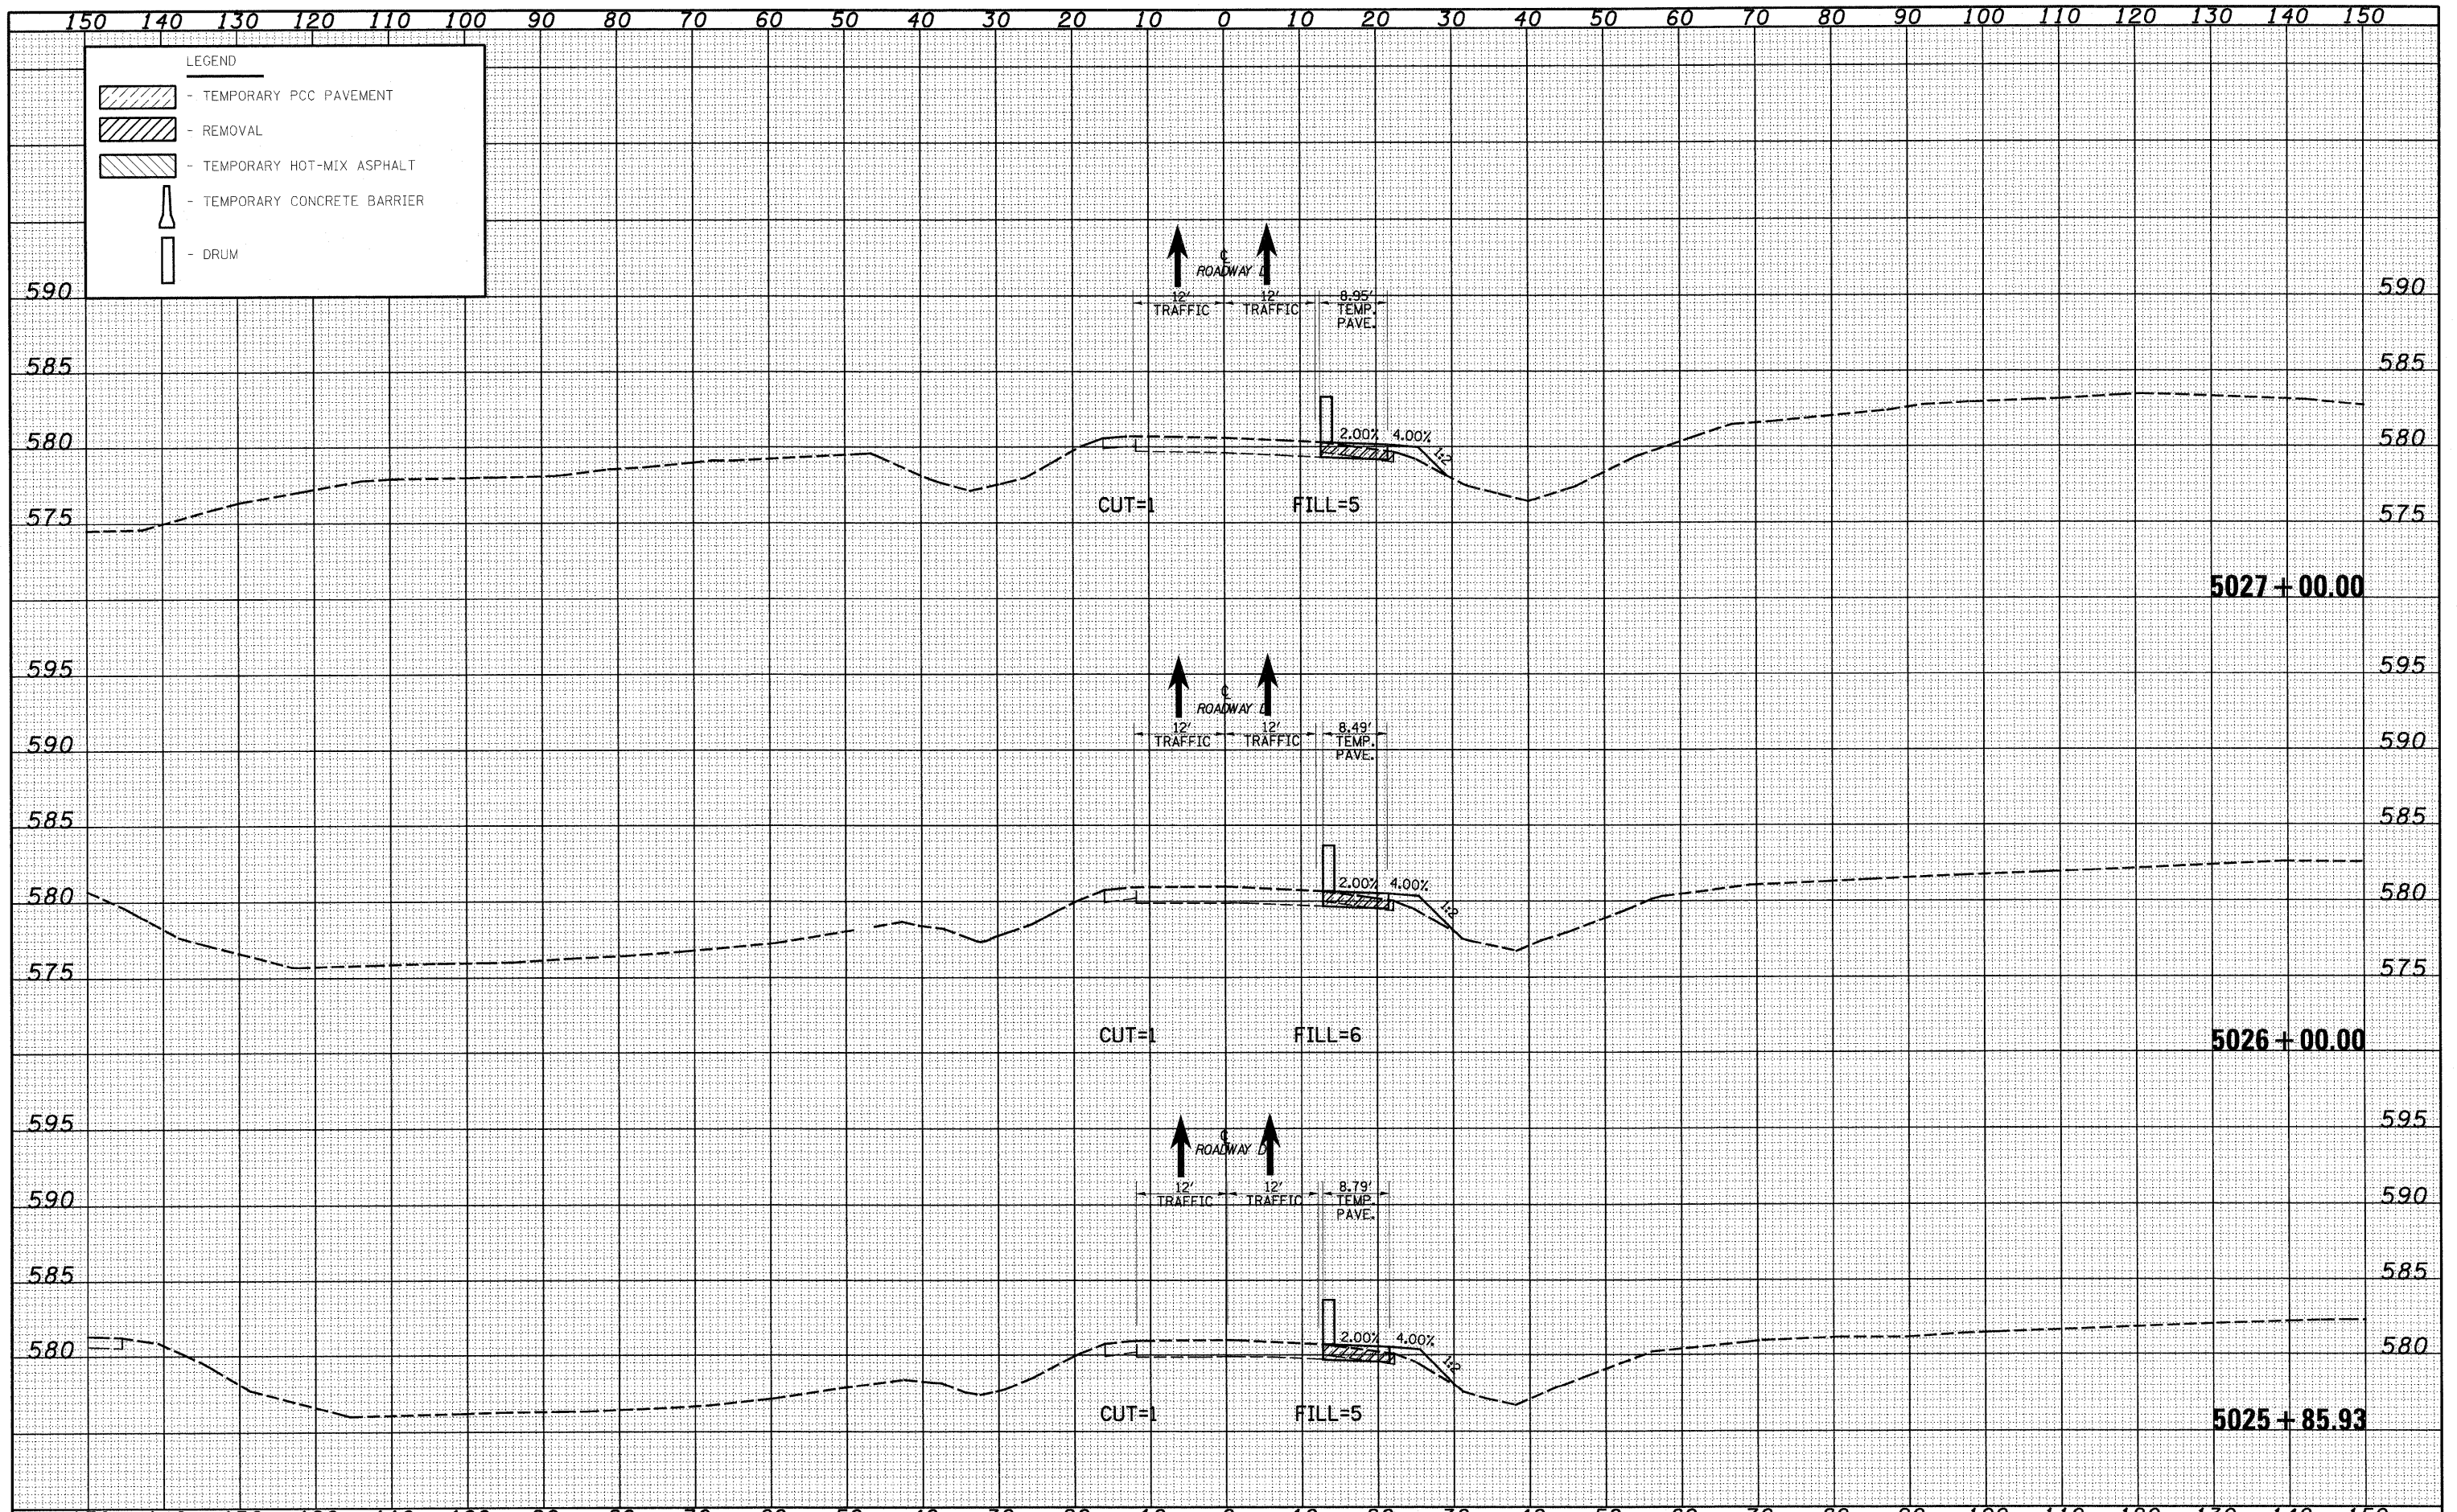

FILE NAME =	USER NAME = linda	DESIGNED - JWS	REVISED -	<b>STATE OF ILLINOIS</b> <b>DEPARTMENT OF TRANSPORTATION</b>	<b>MAINTENANCE OF TRAFFIC SOUTH TRI LEVEL -</b> <b>ROADWAY D (PRE-STAGE 1)</b>			F.A.I. RTE.	SECTION	COUNTY	TOTAL SHEETS	SHEET NO.
S:\Projects\07-800251-70\p1\5 Trk\Week11\03001-F3.dwg	PLOT SCALE = 20.0000' / IN.	DRAWN - LEC	REVISED -		57/70	(25-3)R	EFFINGHAM	1416	1280			
PLOT DATE = 2/10/2010	DATE - 2-25-08	CHECKED - BRM	REVISED -		SCALE: 1"=10'    SHEET NO. 1 OF 9 SHEETS    STA. 5025+85.93 TO STA. 5027+00.00			CONTRACT NO. 74296				
		DATE - 2-25-08	REVISED -		FED. ROAD DIST. NO.    ILLINOIS FED. AID PROJECT							