


DATE	
BY	
FINISHED	
SURVEY	
PLOTTED	
NOTE BOOK	
TEMP. AREAS	
NO. CHECKED	

DATE	
BY	
ORIGINAL	
SURVEY	
PLOTTED	
NOTE BOOK	
TEMP. AREAS	
NO. CHECKED	

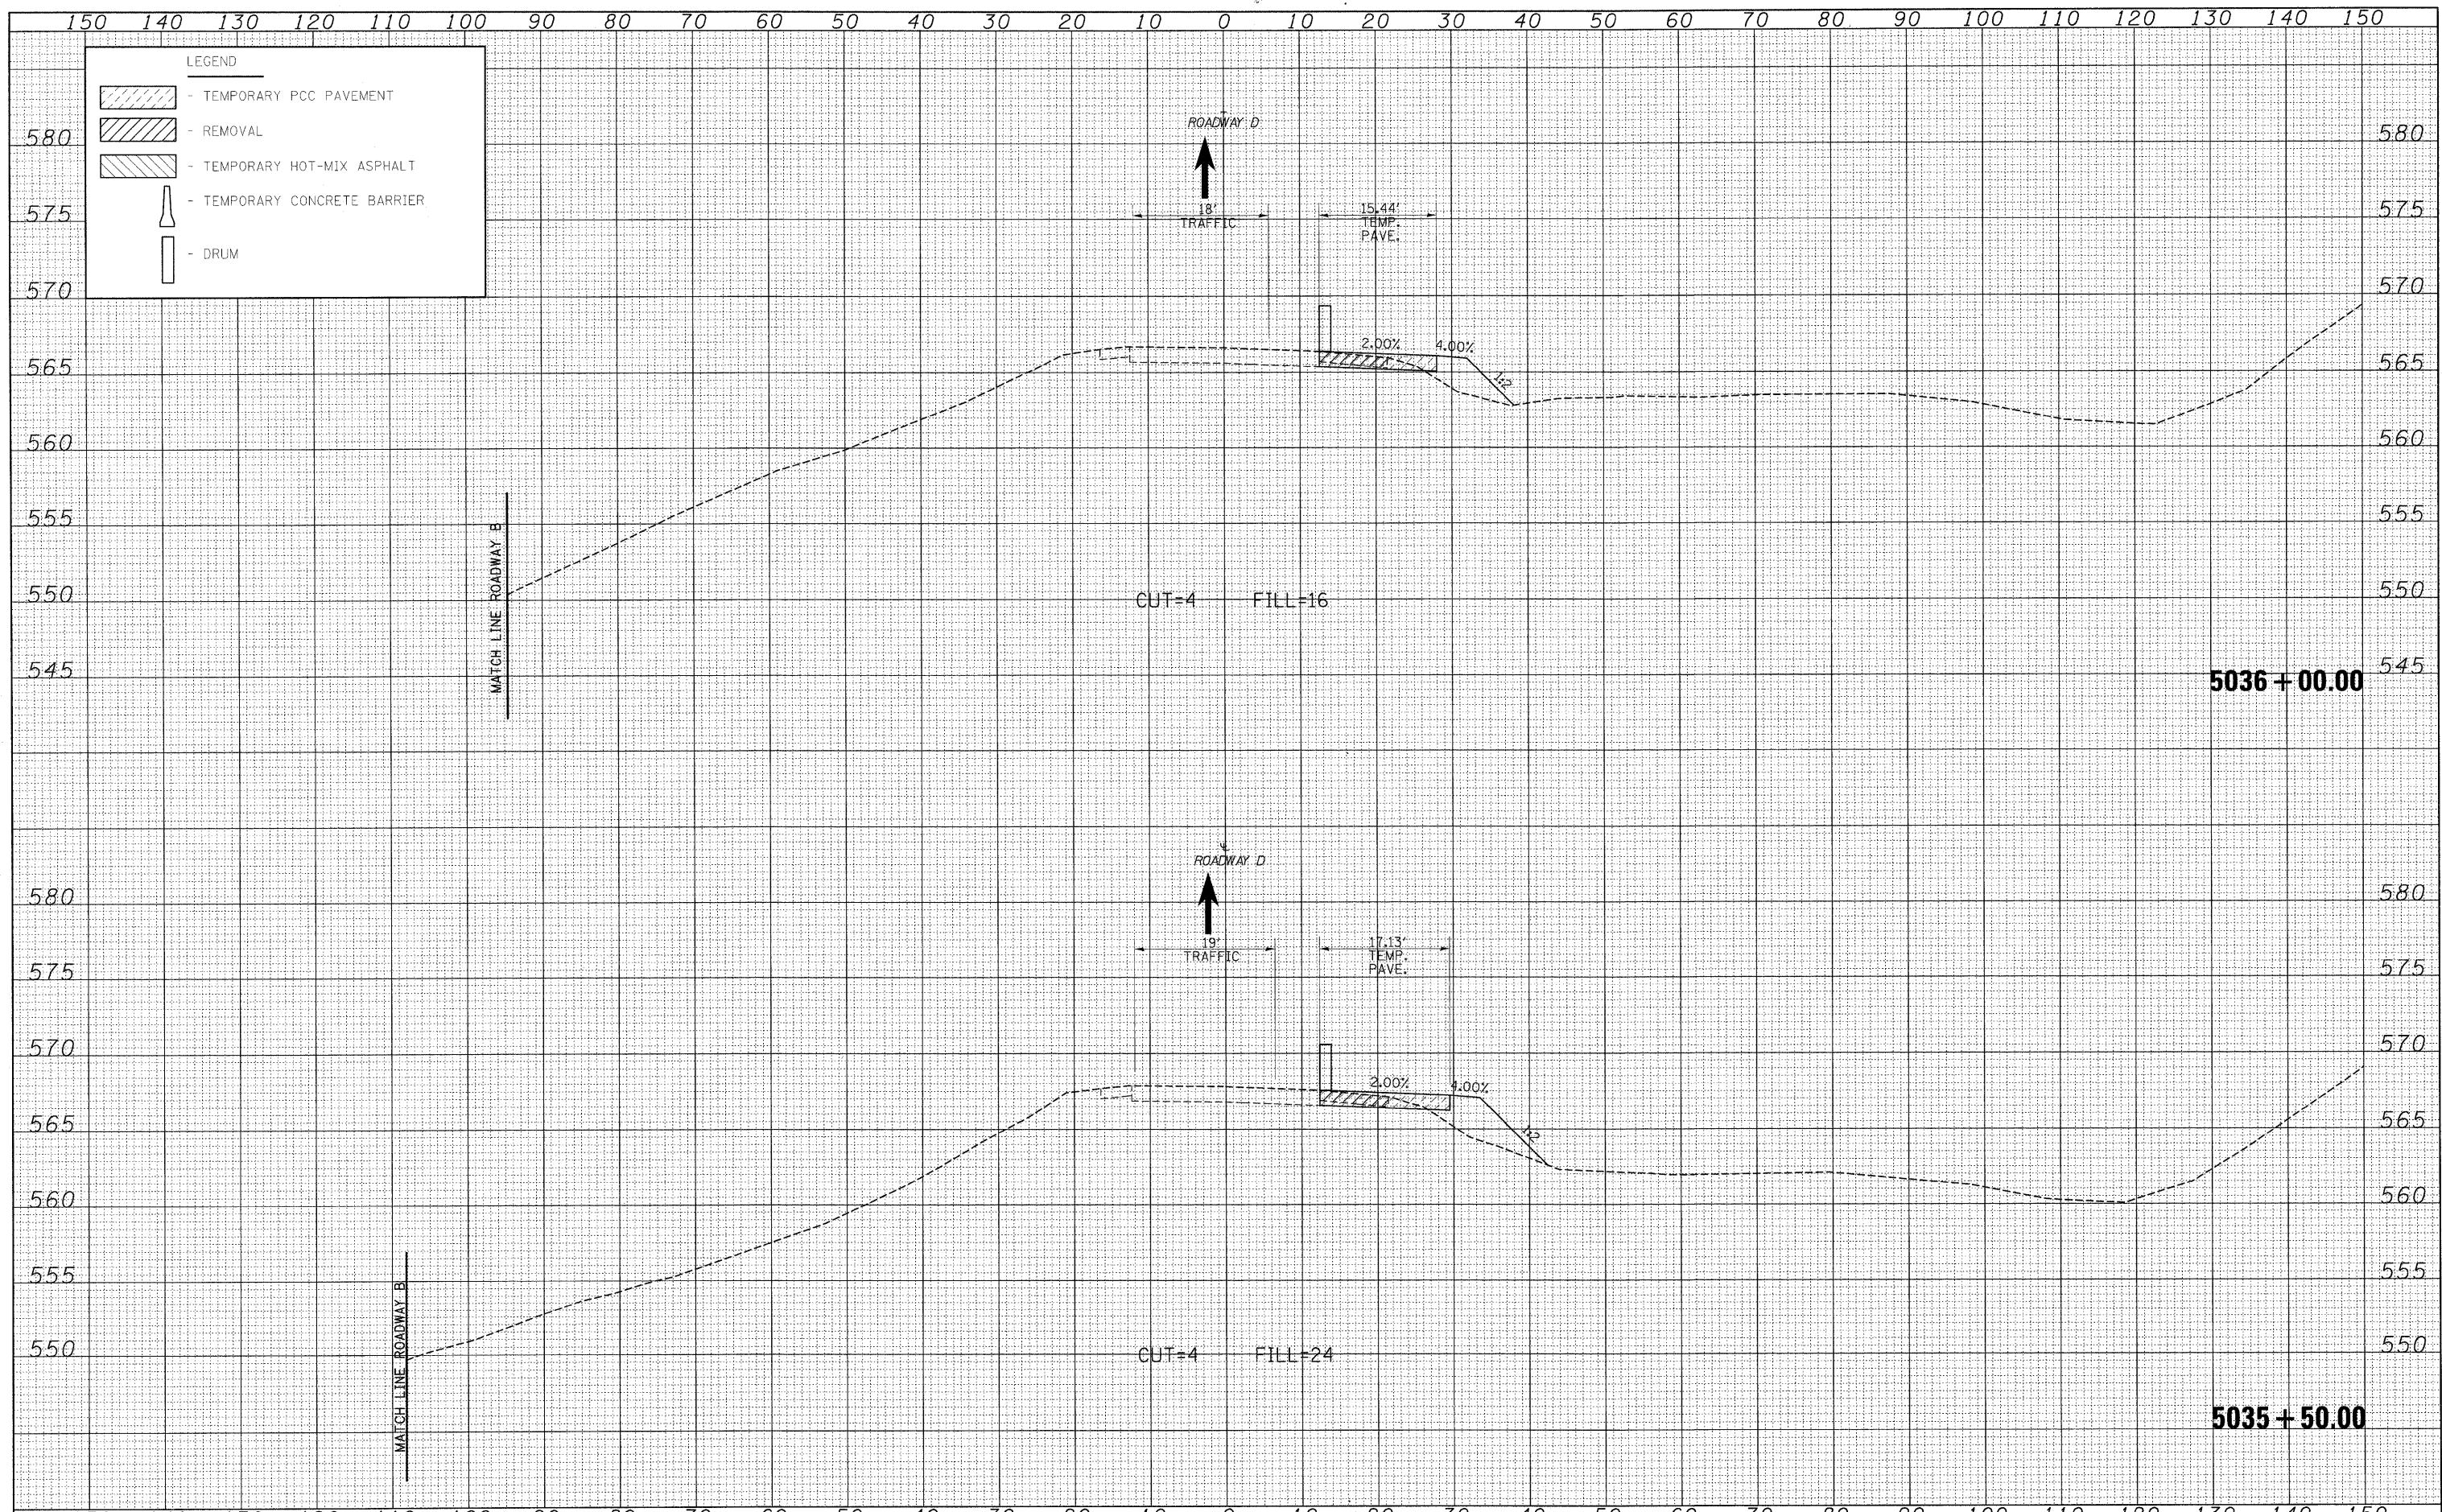

FILE NAME =  
 USER NAME = lunde  
 DESIGNED - JWS  
 DRAWN - LEC  
 CHECKED - BRM  
 DATE - 2-25-08

REVISIO -  
 REVISIO -  
 REVISIO -  
 REVISIO -

SCALE = 1"=10'  
 SHEET NO. 7 OF 9 SHEETS  
 STA. 5035+50.00 TO STA. 5036+00.00

**STATE OF ILLINOIS**  
**DEPARTMENT OF TRANSPORTATION**

**MAINTENANCE OF TRAFFIC SOUTH TRI LEVEL -**  
**ROADWAY D (PRE-STAGE 1)**

F.A.I. RTE. 57/70	SECTION (25-3)R	COUNTY EFFINGHAM	TOTAL SHEETS 1416	SHEET NO. 1286
FED. ROAD DIST. NO. ILLINOIS FED. AID PROJECT			CONTRACT NO. 74296	