


DATE _____
 BY _____
 SURVEYED _____
 PLOTTED _____
 TEMPLATE _____
 NOTE BOOK _____
 AREAS CHECKED _____
 NO. _____

DATE _____
 BY _____
 SURVEYED _____
 PLOTTED _____
 TEMPLATE _____
 NOTE BOOK _____
 AREAS CHECKED _____
 NO. _____

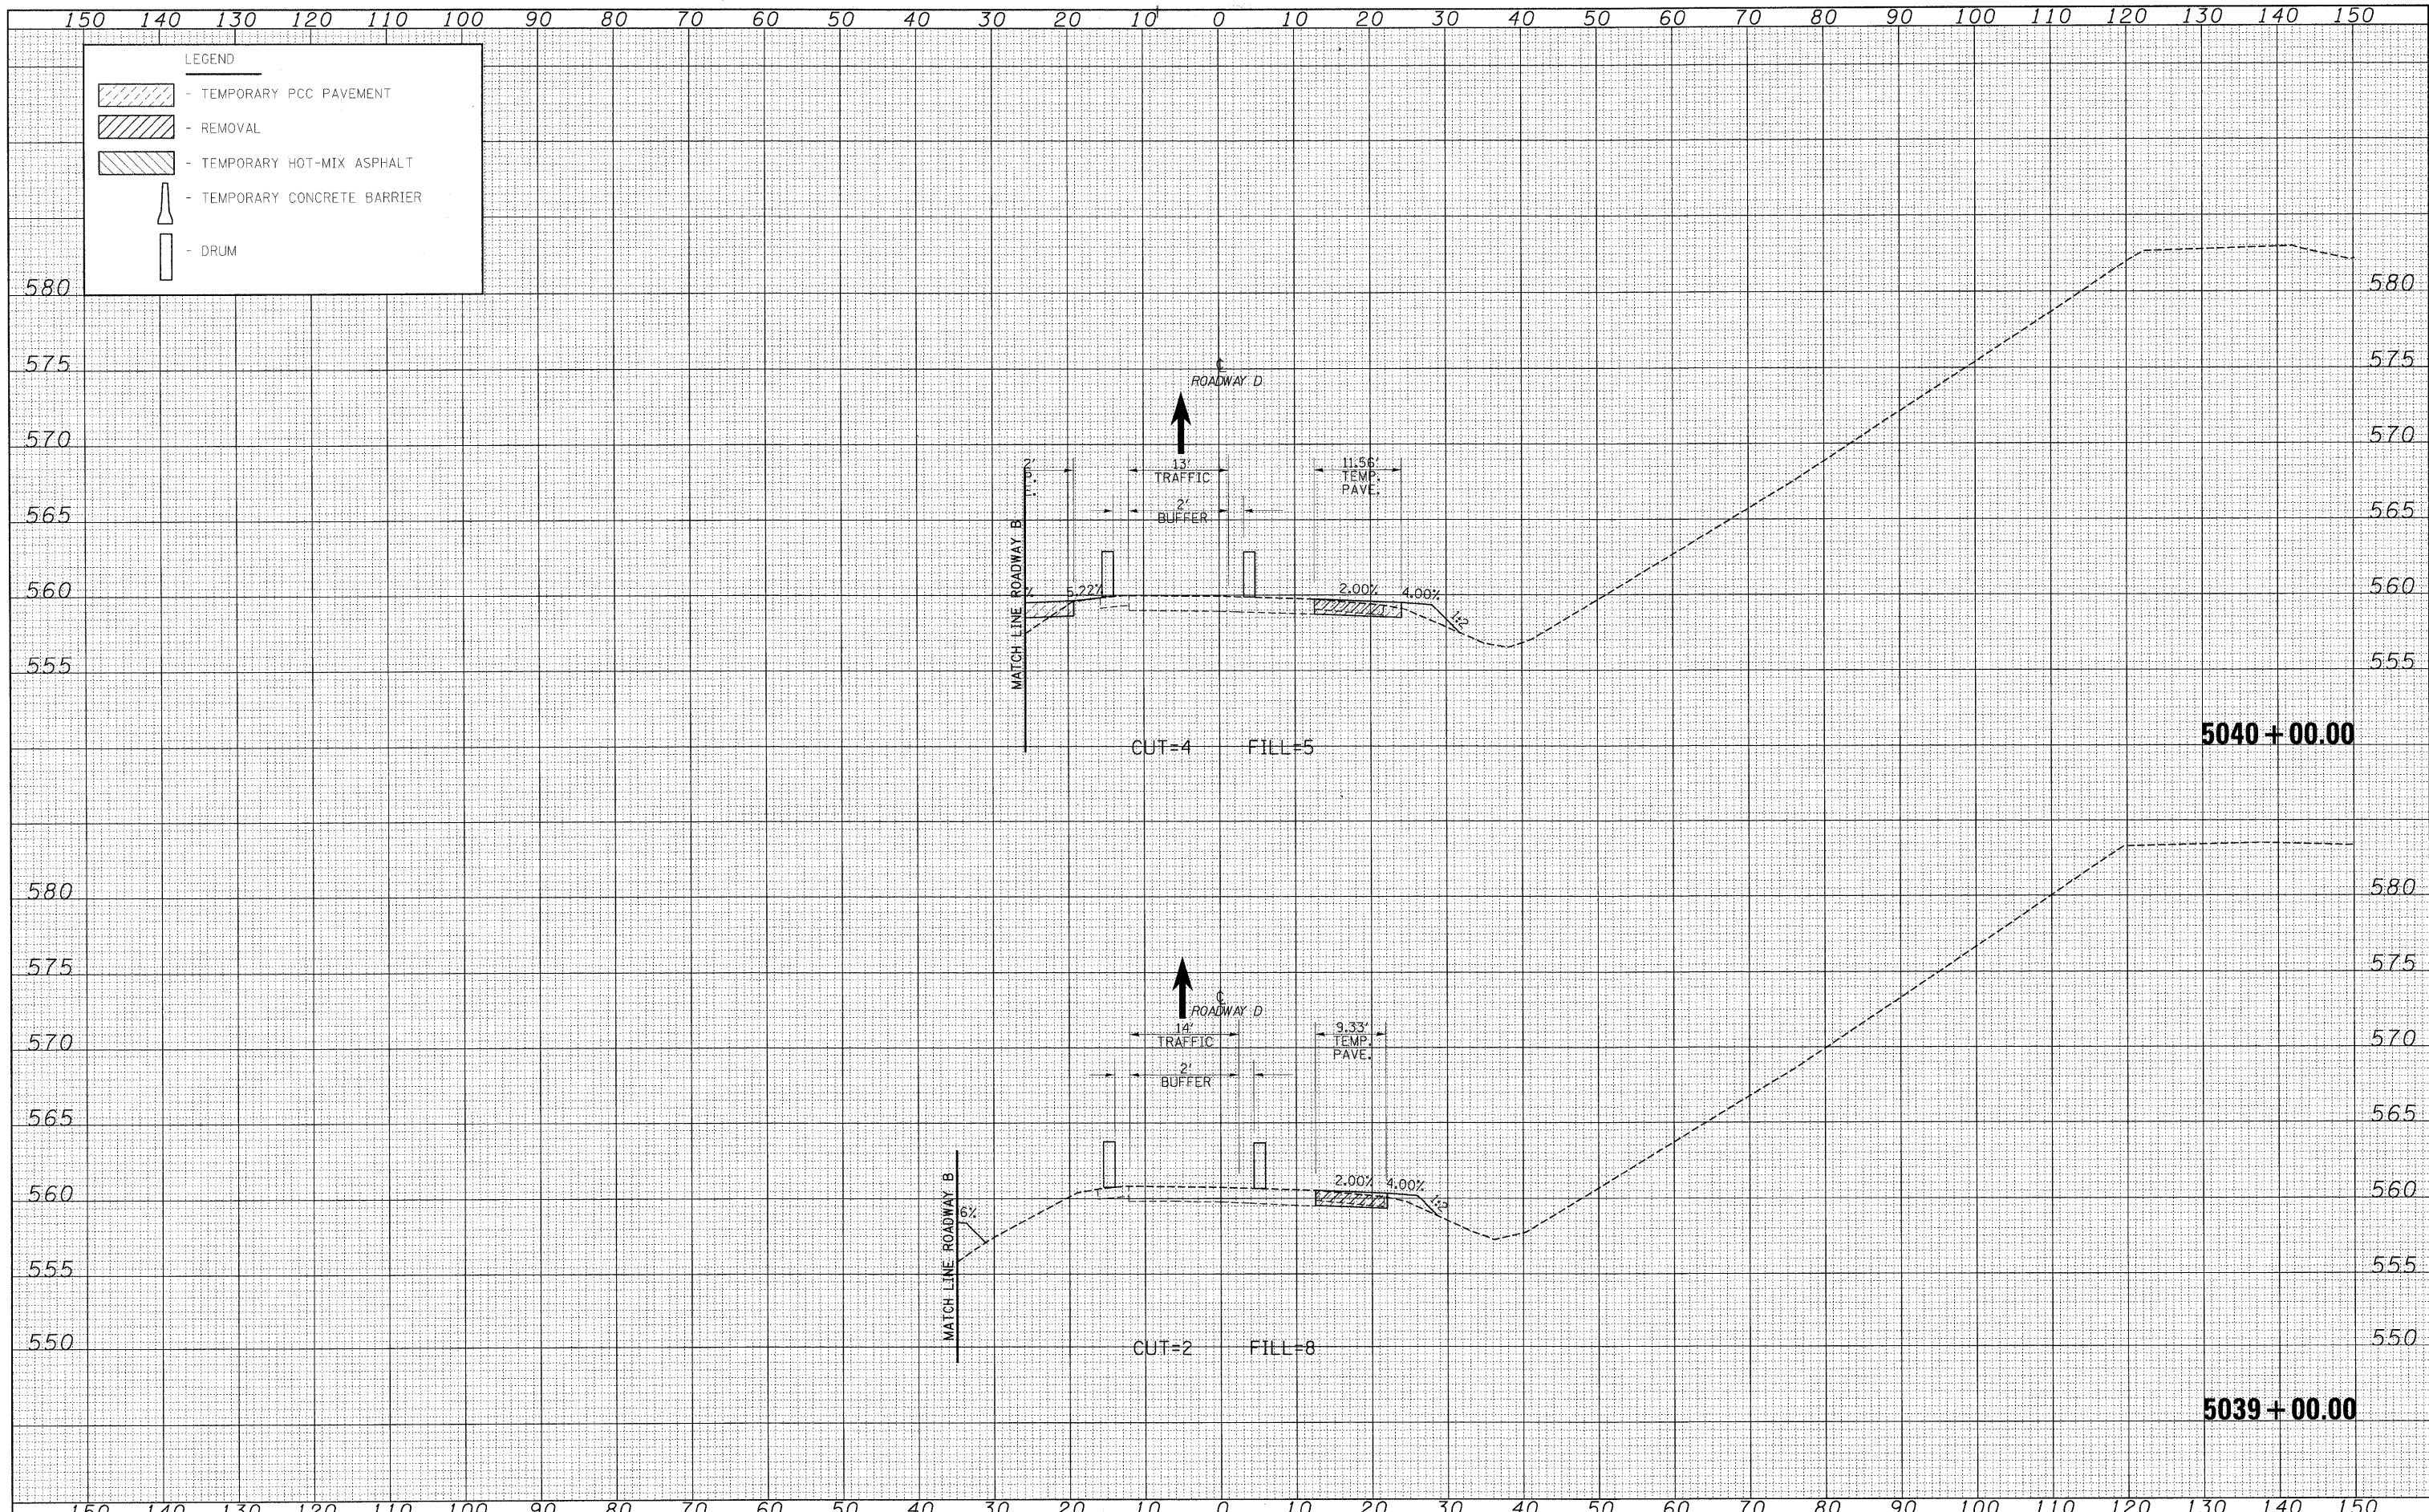

LEGEND

- TEMPORARY PCC PAVEMENT
- REMOVAL
- TEMPORARY HOT-MIX ASPHALT
- TEMPORARY CONCRETE BARRIER
- DRUM

FILE NAME = 20\Projects\MOJ\000725\70\Draw\5 Trk\Task\TMSRMOJ-PS.dgn

USER NAME = linda
 PLOT SCALE = 10.00000' / 1" IN.
 PLOT DATE = 3/19/2010

DESIGNED - JWS
 DRAWN - LEC
 CHECKED - BRM
 DATE - 2-25-08

REVISED -
 REVISED -
 REVISED -
 REVISED -

**STATE OF ILLINOIS
 DEPARTMENT OF TRANSPORTATION**

**MAINTENANCE OF TRAFFIC SOUTH TRI LEVEL -
 ROADWAY D (PRE-STAGE 1)**

SCALE: 1"=10' SHEET NO. 9 OF 9 SHEETS STA. 5039+00.00 TO STA. 5040+00.00

F.A.I. RTE. 57/70	SECTION (25-31R)	COUNTY EFFINGHAM	TOTAL SHEETS 1416	SHEET NO. 1288
FED. ROAD DIST. NO. [ILLINOIS] FED. AID PROJECT			CONTRACT NO. 74296	