


DATE _____
 BY _____
 SURVEYED _____
 SURVEY _____
 NOTE BOOK _____
 TEMPLATE _____
 AREAS _____
 AREAS CHECKED _____

DATE _____
 BY _____
 SURVEYED _____
 SURVEY _____
 NOTE BOOK _____
 TEMPLATE _____
 AREAS _____
 AREAS CHECKED _____

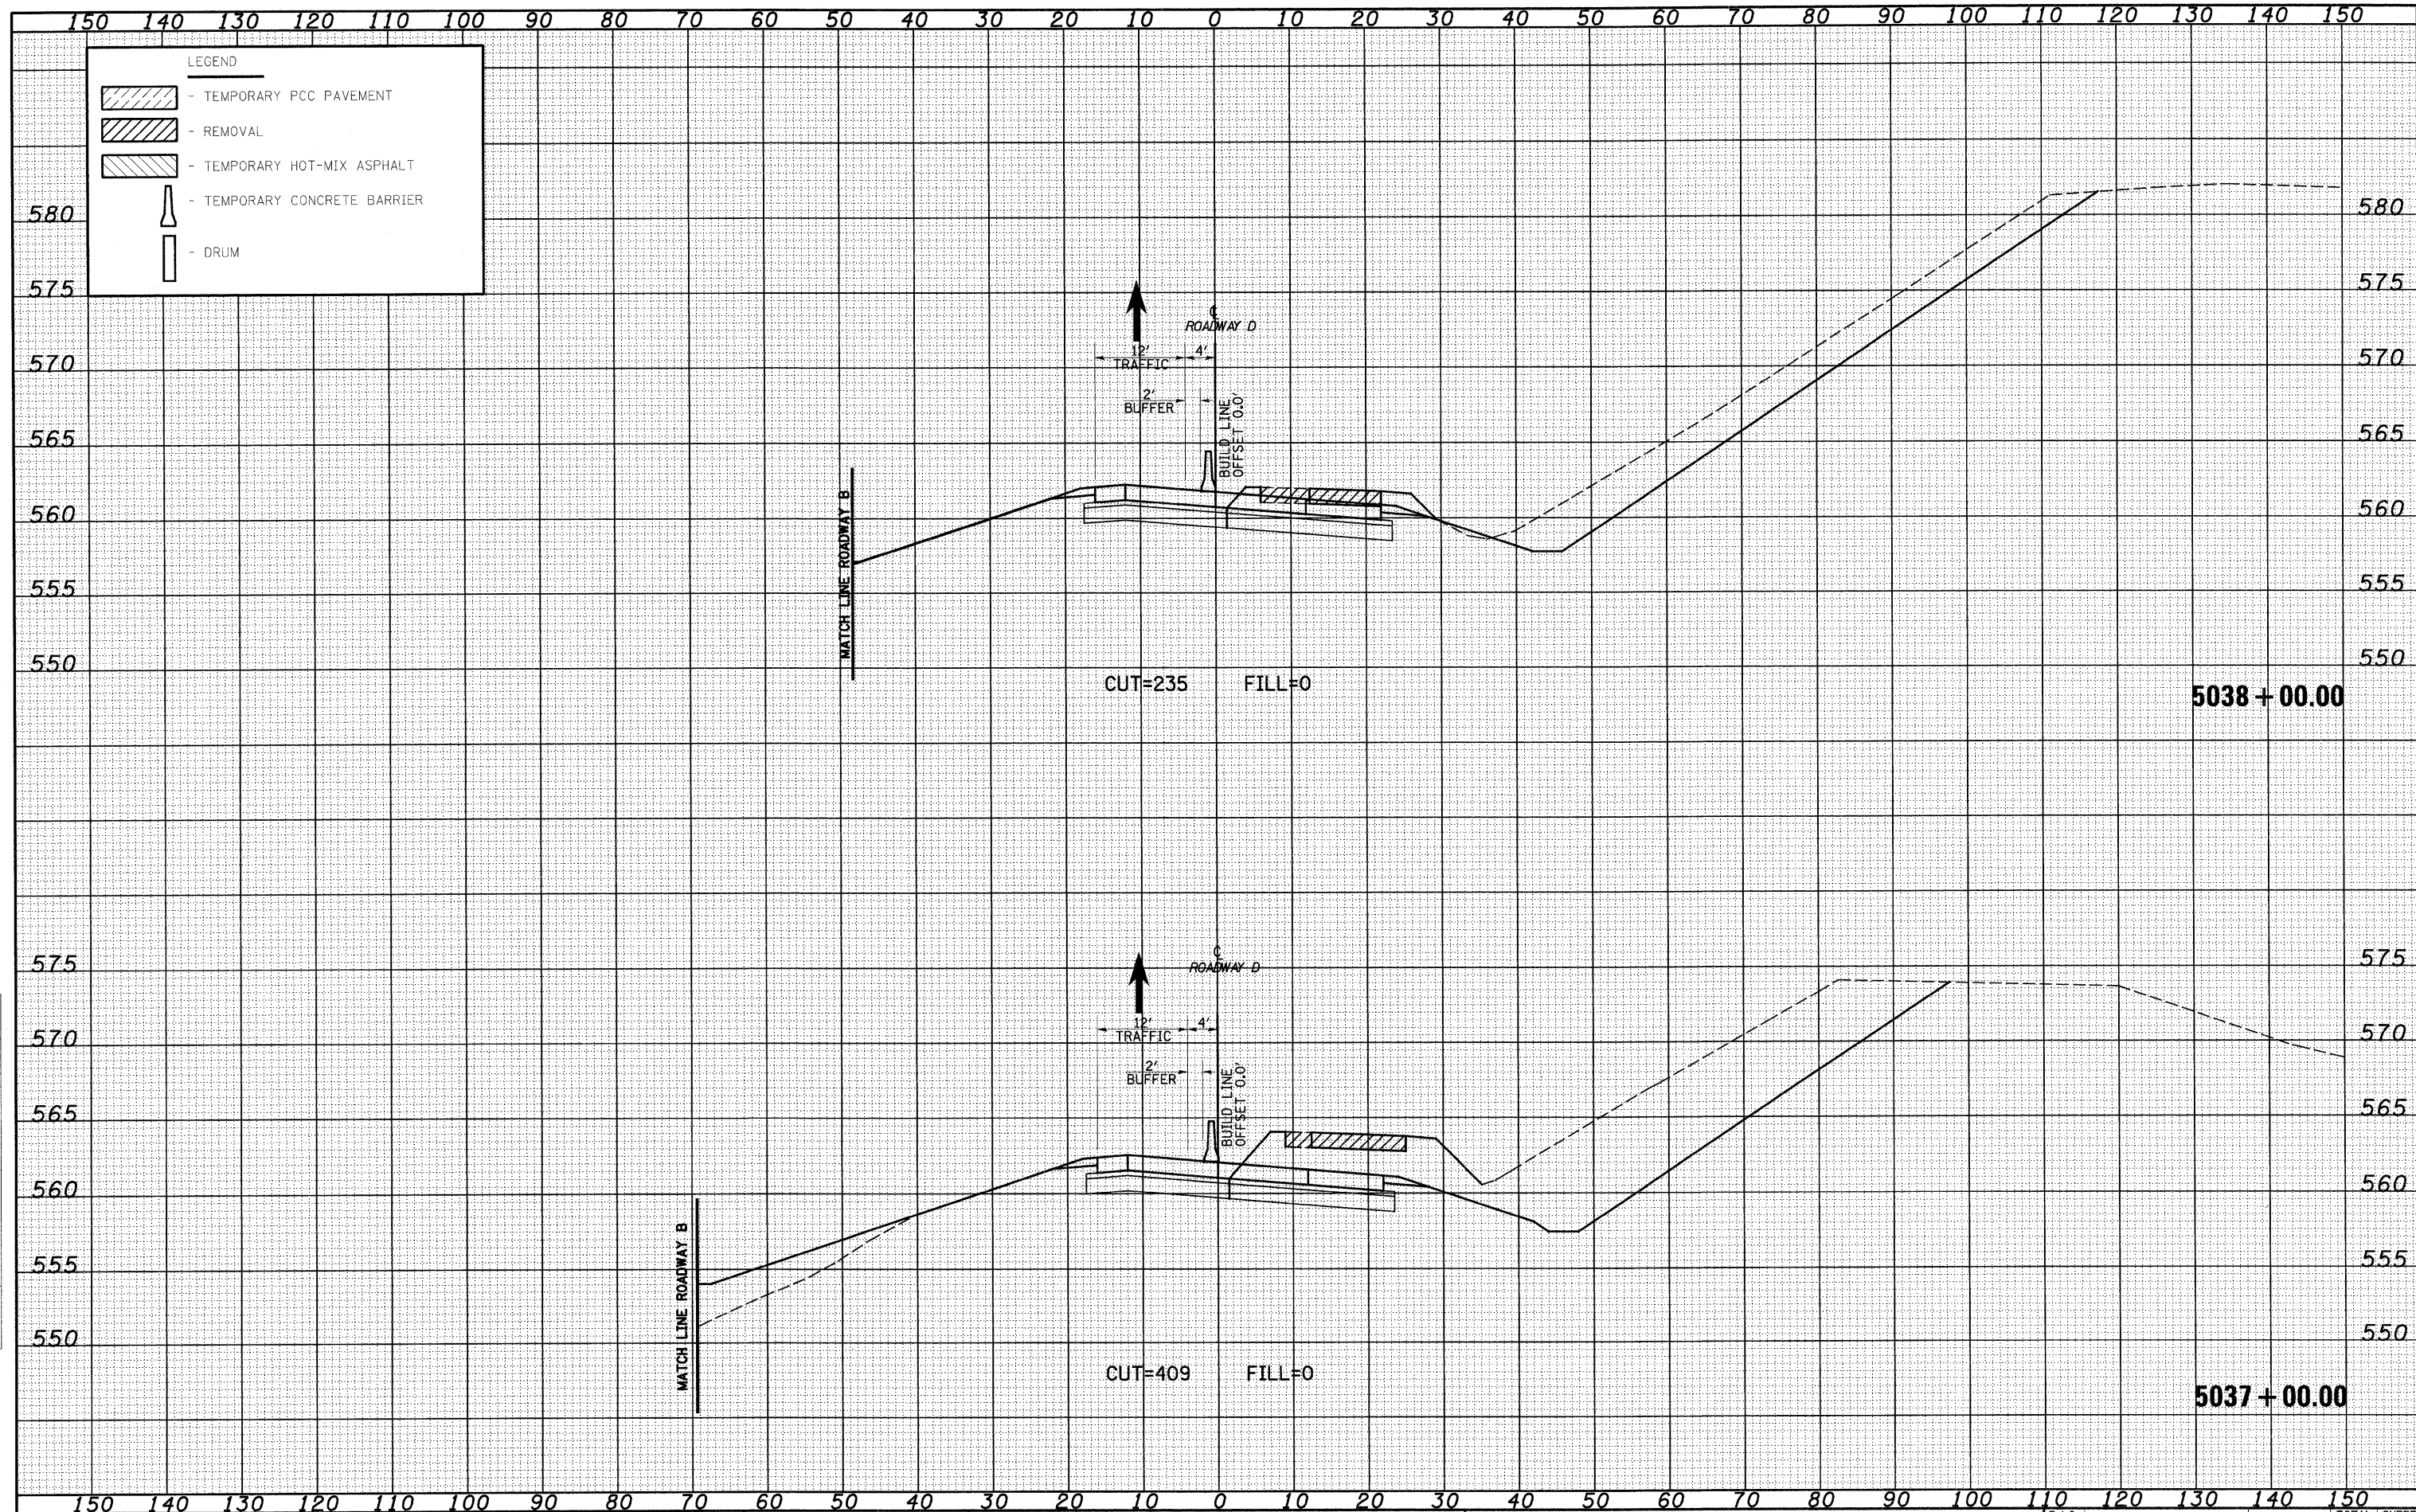

FILE NAME = S:\projects\103\10307257\Roadway\10307257.dwg
 USER NAME = linda

DESIGNED - JWS
 DRAWN - LEC
 CHECKED - BRM
 DATE - 2-25-08

REVISÉ -
 REVISÉ -
 REVISÉ -
 REVISÉ -

STATE OF ILLINOIS
 DEPARTMENT OF TRANSPORTATION

MAINTENANCE OF TRAFFIC SOUTH TRI LEVEL - ROADWAY D (STAGE 2)
 SCALE: 1"=10' SHEET NO. 8 OF 9 SHEETS STA. 5037+00.00 TO STA. 5038+00.00

F.A.I. RTE. 57/70 SECTION (25-3)R COUNTY EFFINGHAM TOTAL SHEETS 1416 SHEET NO. 1306 CONTRACT NO. 74296
 FED. ROAD DIST. NO. ILLINOIS FED. AID PROJECT