


DATE	
BY	
FINAL SURVEY	
NOTE BOOK	
NO.	
SURVEYED	
PLOTTED	
TEMPLATE	
AREAS	
CHECKED	

DATE	
BY	
ORIGINAL SURVEY	
NOTE BOOK	
NO.	
SURVEYED	
PLOTTED	
TEMPLATE	
AREAS	
CHECKED	

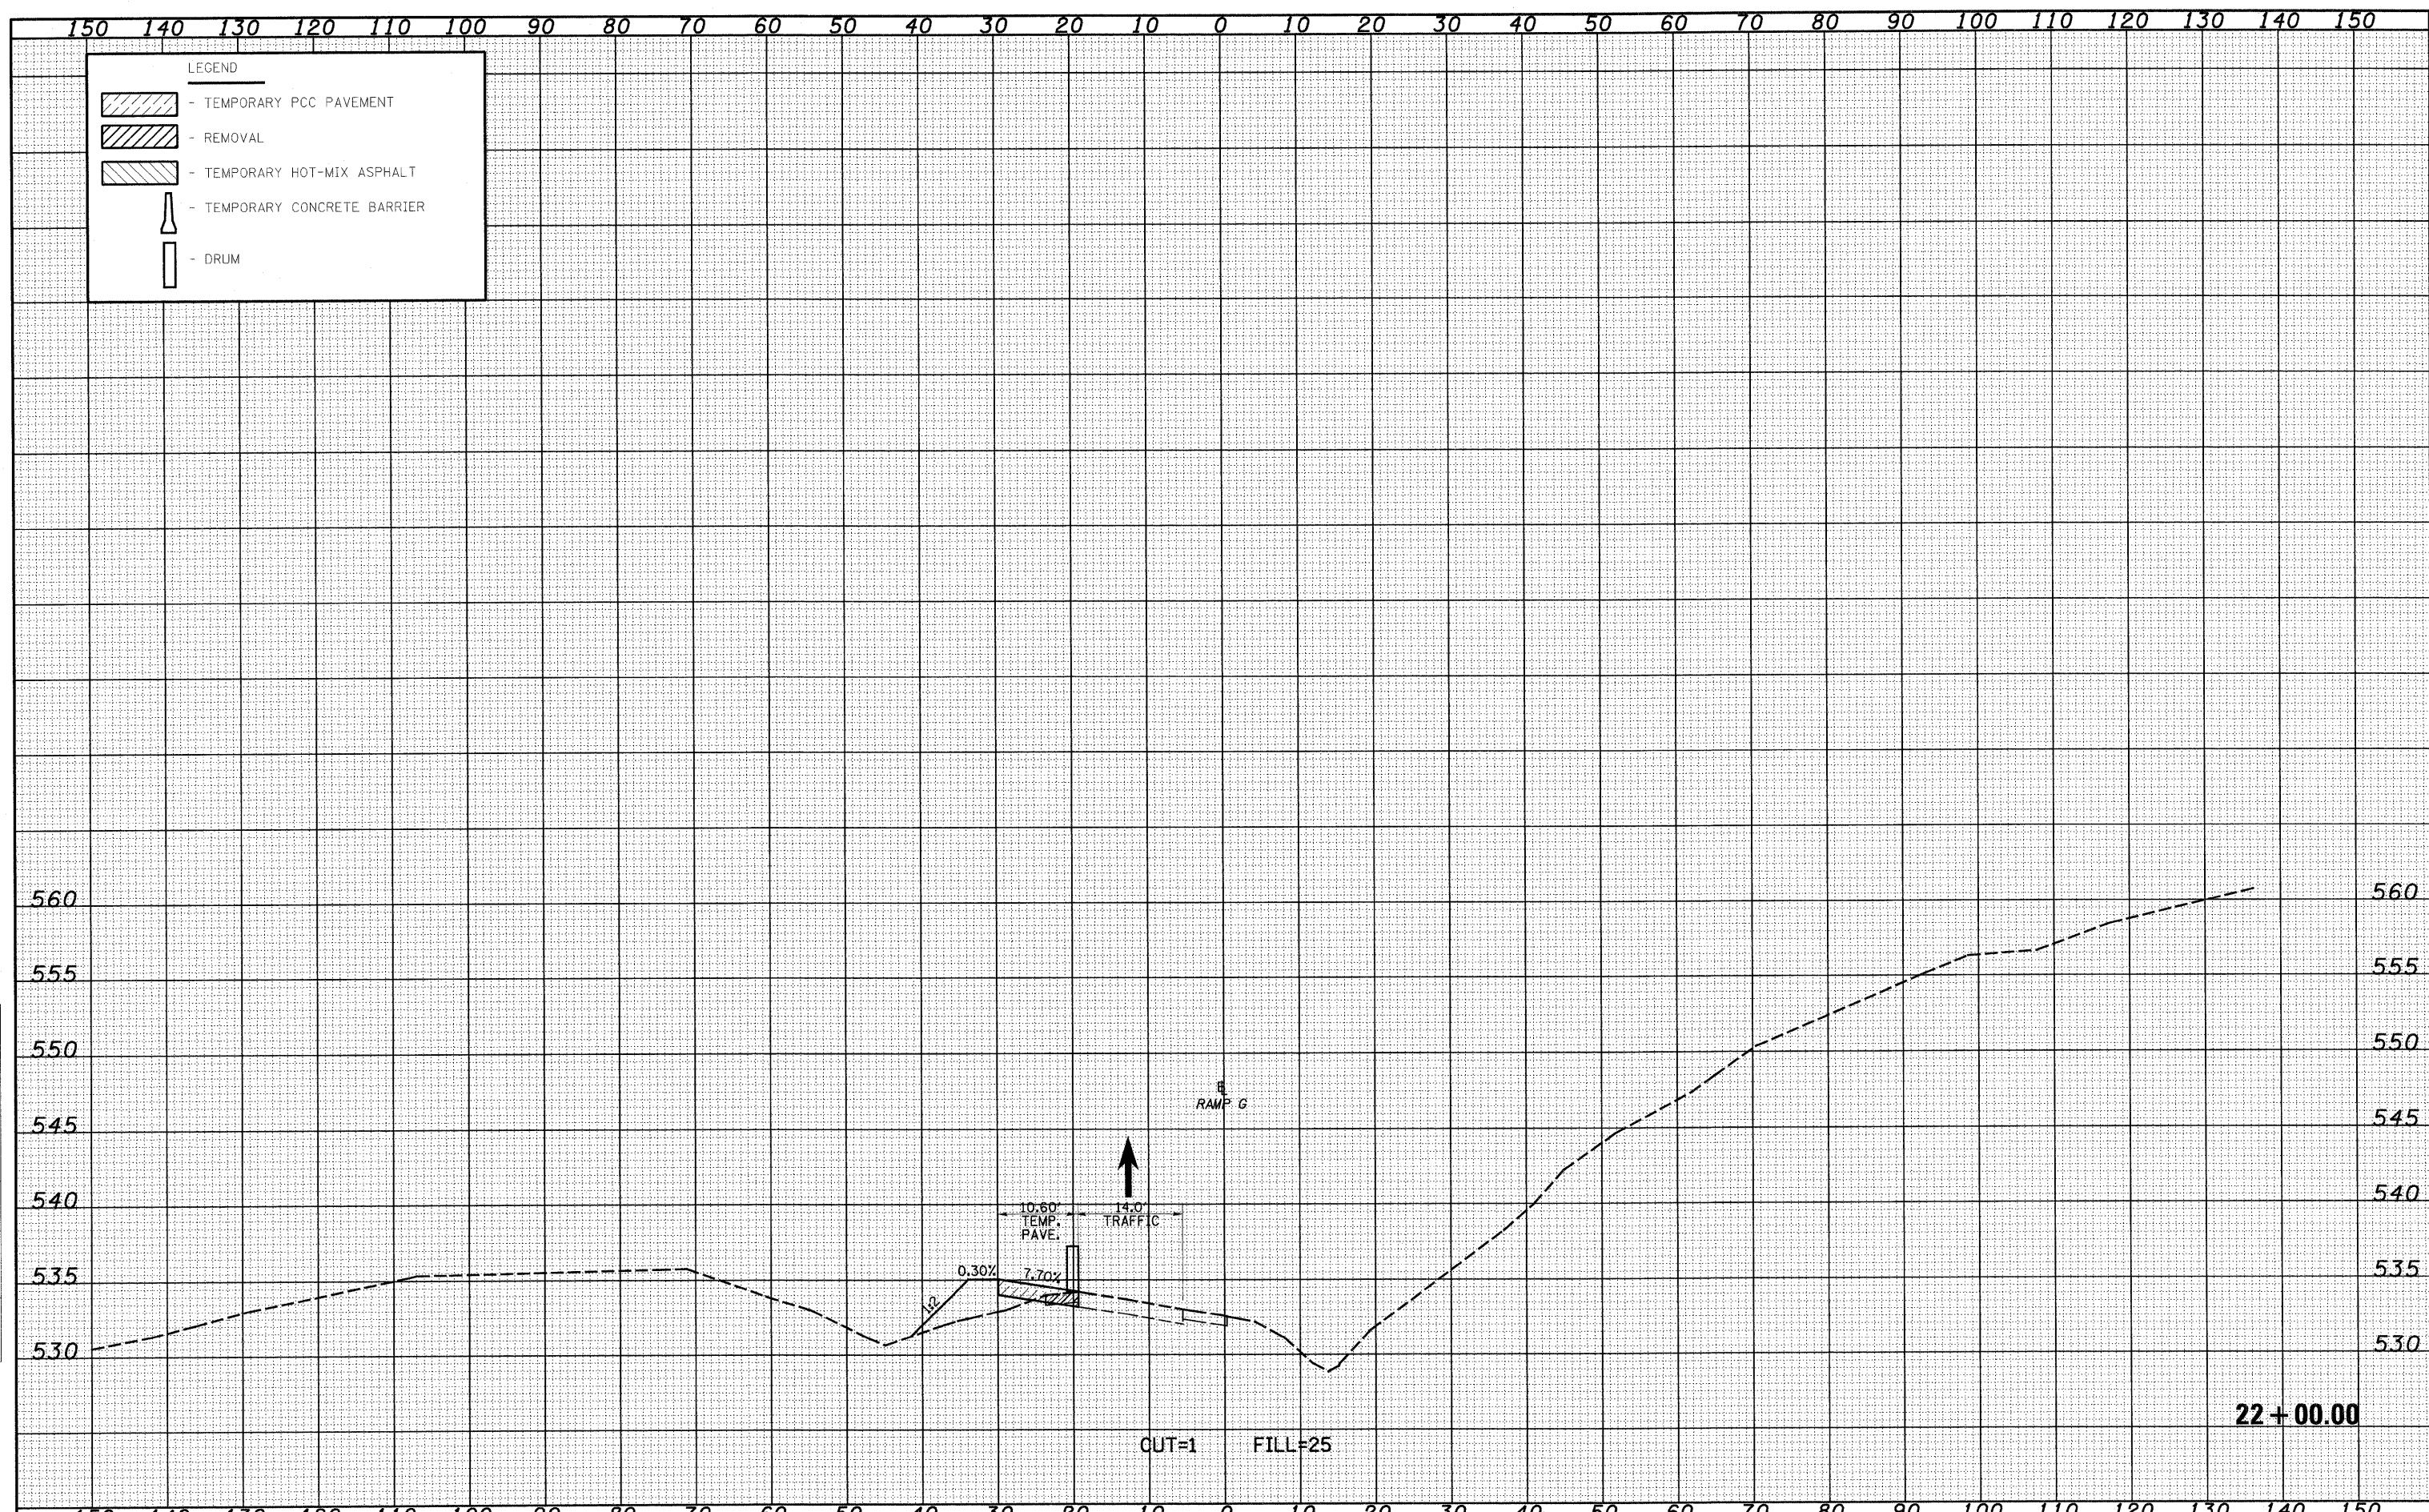

FILE NAME =	USER NAME = lnda	DESIGNED - JWS	REVISED -	STATE OF ILLINOIS DEPARTMENT OF TRANSPORTATION	MAINTENANCE OF TRAFFIC SOUTH TRI LEVEL - RAMP G (PRE-STAGE 1)			F.A.I. RTE.	SECTION	COUNTY	TOTAL SHEETS	SHEET NO.
S:\Projects\103-00072.57-70\Map\15 Tri\Asst\17090001.PSD		DRAWN - LEC	REVISED -		57/70	(25-3R)	EFFINGHAM	1416	1314			
PLOT SCALE = 20.00000' / IN.		CHECKED - BRM	REVISED -		SCALE: 1"=10' SHEET NO. 7 OF 9 SHEETS STA. 22+00.00 TO STA. 22+00.00			CONTRACT NO. 74296				
PLOT DATE = 2/18/2010		DATE - 2-25-08	REVISED -		FED. ROAD DIST. NO. ILLINOIS FED. AID PROJECT							