


DATE	
BY	
FINAL SURVEY	
REVISED	
NOTED	
TEMPLATE	
NOTE BOOK	
AREAS CHECKED	
NO.	

DATE	
BY	
ORIGINAL SURVEY	
REVISED	
NOTED	
TEMPLATE	
NOTE BOOK	
AREAS CHECKED	
NO.	

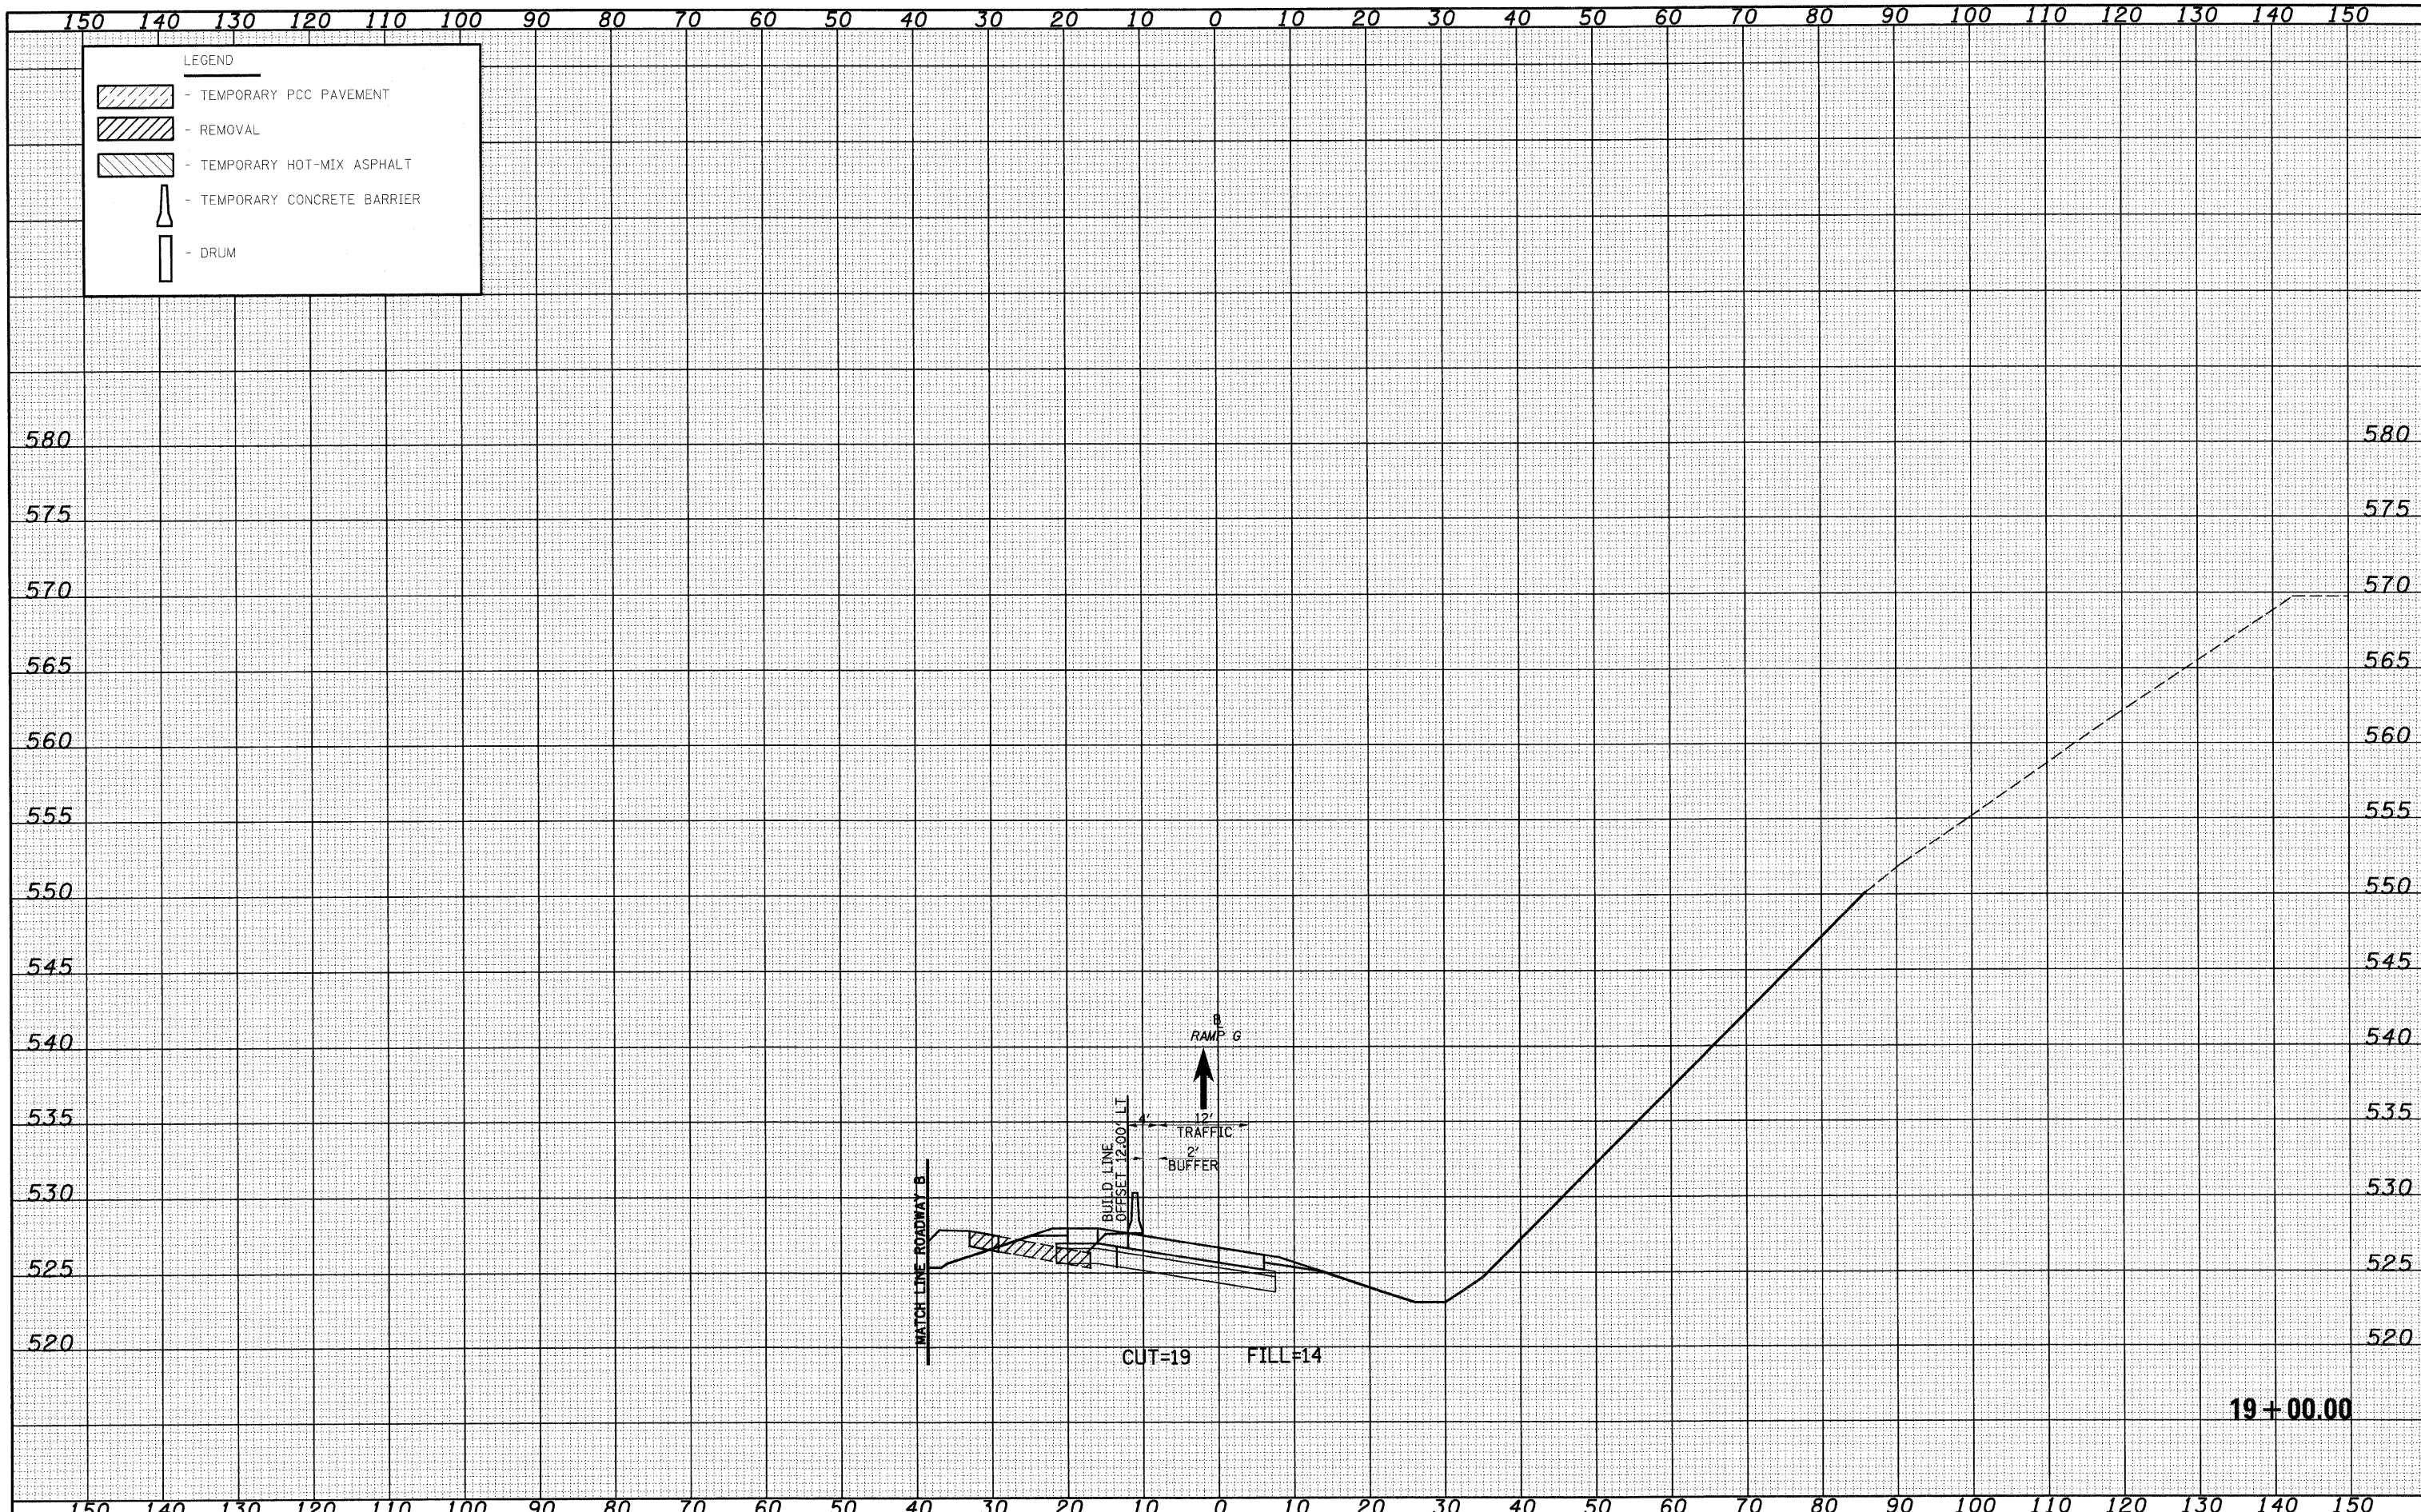

FILE NAME =	USER NAME = linda	DESIGNED - JWS	REVISED -	<b>STATE OF ILLINOIS</b> <b>DEPARTMENT OF TRANSPORTATION</b>	<b>MAINTENANCE OF TRAFFIC SOUTH TRI LEVEL - RAMP G (STAGE 2)</b>		F.A.I. RTE.	SECTION	COUNTY	TOTAL SHEETS	SHEET NO.
5:\projects\140\1407251-78.dwg\15 TriLevel_1789001.dwg		DRAWN - LEC	REVISED -		57/70	(25-3)R	EFFINGHAM	1416	1334	<b>CONTRACT NO. 74296</b>	
PLOT SCALE = 20.0000' / IN.		CHECKED - BRM	REVISED -		SCALE: 1"=10'	SHEET NO. 5 OF 9 SHEETS	STA. 19+00.00 TO STA. 19+00.00	FED. ROAD DIST. NO. ILLINOIS FED. AID PROJECT			
PLOT DATE = 2/18/2010		DATE - 2-25-08	REVISED -								