


DATE	
BY	
FINAL SURVEY	
REVISIONS	
NO. DATE	
NO.	

DATE	
BY	
ORIGINAL SURVEY	
REVISIONS	
NO. DATE	
NO.	

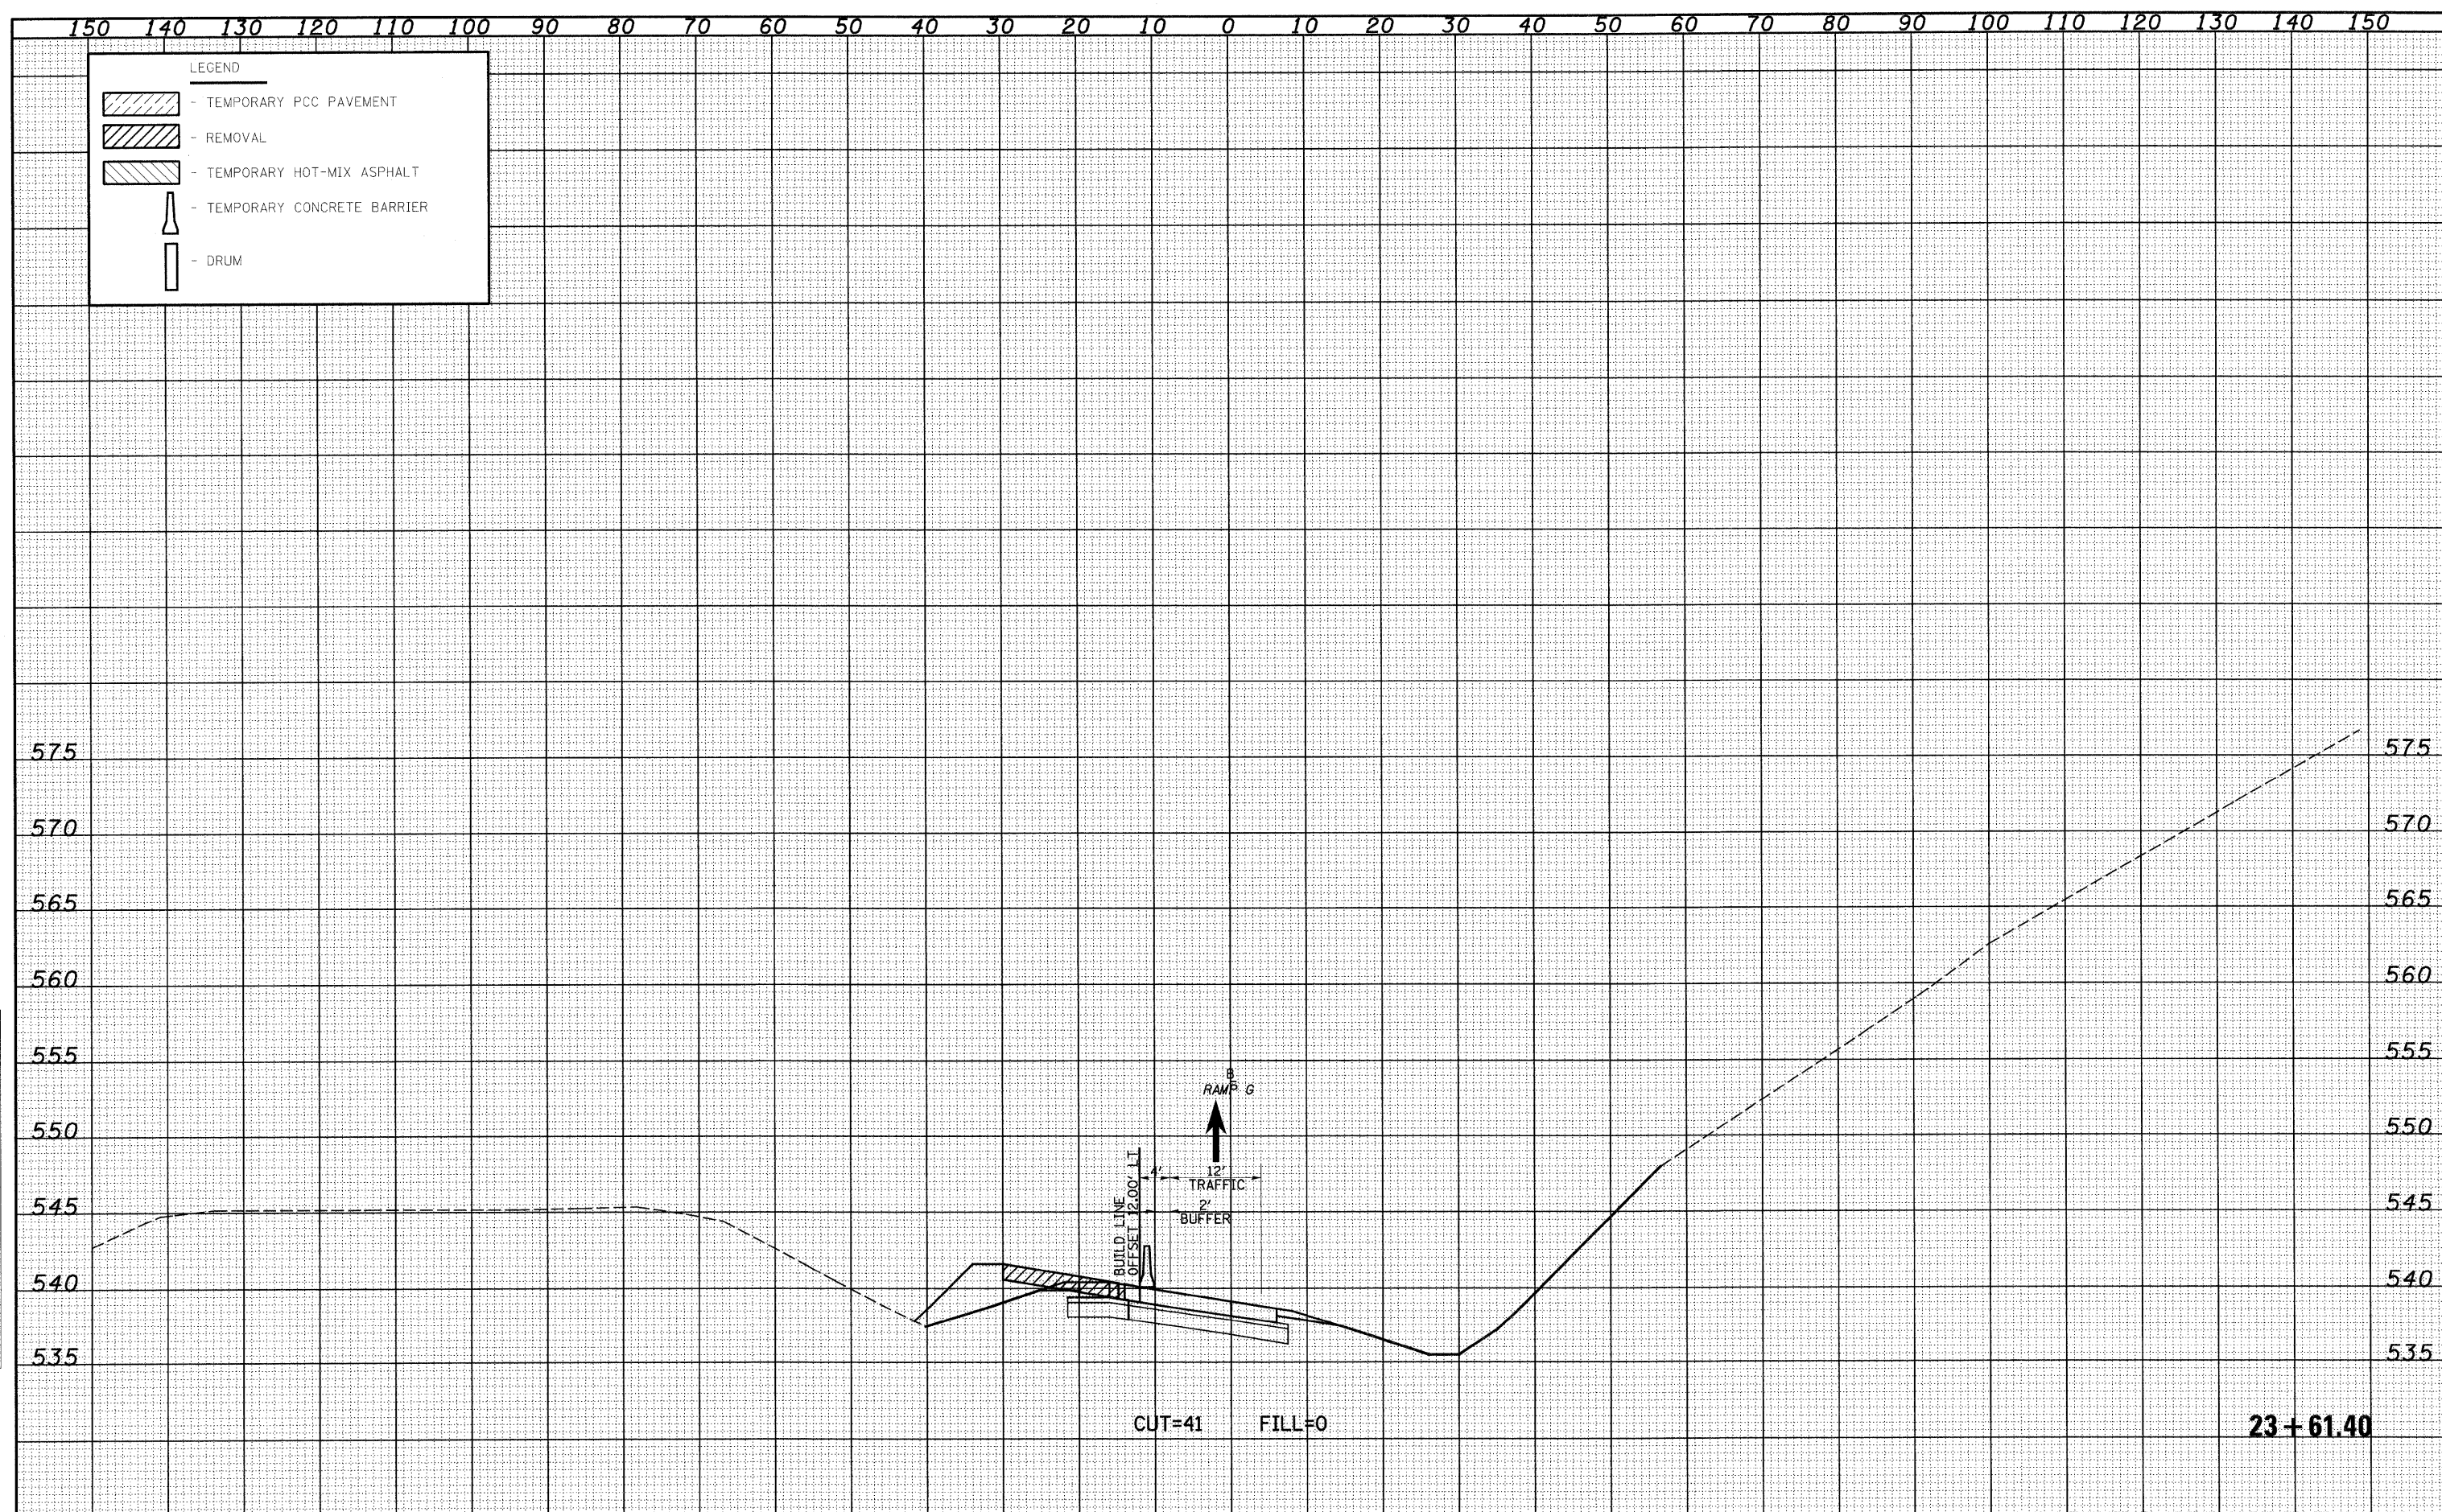

FILE NAME =	USER NAME = lnda	DESIGNED - JWS	REVISED -	STATE OF ILLINOIS DEPARTMENT OF TRANSPORTATION	MAINTENANCE OF TRAFFIC SOUTH TRI LEVEL - RAMP G (STAGE 2)	F.A.I. RTE.	SECTION	COUNTY	TOTAL SHEETS	SHEET NO.	
SAProject\103-00072.51-70.dgn		DRAWN - LEC	REVISED -			57/70	(25-3)R	EFFINGHAM	1416	1338	
PLOT SCALE = 20.0000' / IN.		CHECKED - BRM	REVISED -			CONTRACT NO. 74296					
PLOT DATE = 2/10/2010		DATE - 2-25-08	REVISED -			ILLINOIS FED. AID PROJECT					