



PLAN	SURVEYED	DATE
	PLOTTED	
	REVISIONS	
	NOTED	
	BY	
	NO. OF SHEETS	
	NO. OF SHEETS CHECKED	
	CADD FILE NAME	

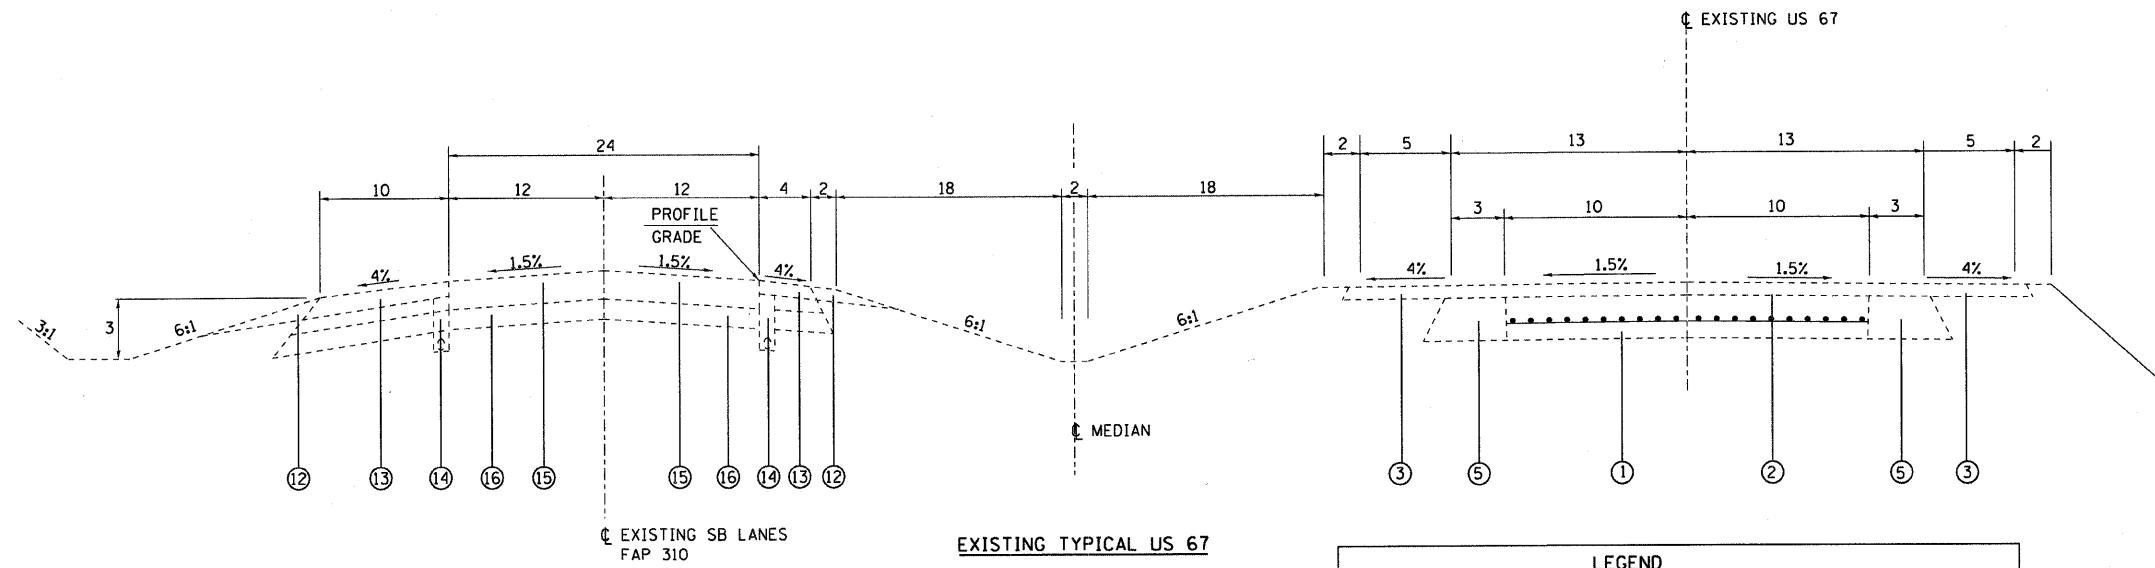

**EXISTING TYPICAL US 67**  
STA 225+00 TO STA 228+25

ALL UNITS ARE IN FEET  
UNLESS OTHERWISE SHOWN

LEGEND	
①	EXISTING PCC PAVEMENT 10" WITH REINFORCEMENT
②	EXISTING HMA RESURFACING (THICKNESS VARIES)
③	EXISTING HMA SHOULDER 6"
④	EXISTING AGGREGATE SHOULDER 6"
⑤	EXISTING PCC WIDENING 9" (POSSIBLE TIE BARS)
⑥	EXISTING OIL AND CHIP BUILD-UP ON AGGREGATE BASE
⑦	EXISTING EARTH SHOULDER (TYP)
⑧	EXISTING HMA CURB 6"
⑨	EXISTING GUARDRAIL, TYPE A
⑩	EXISTING CONCRETE GUTTER, TYPE A
⑪	EXISTING PAVEMENT MARKING
⑫	EXISTING AGGREGATE SHOULDERS, TYPE B
⑬	EXISTING HMA SHOULDERS
⑭	EXISTING PIPE UNDERDRAIN 4"
⑮	EXISTING HMA CONCRETE PAVEMENT (FULL DEPTH)
⑯	EXISTING LIME MODIFIED SOIL 12"

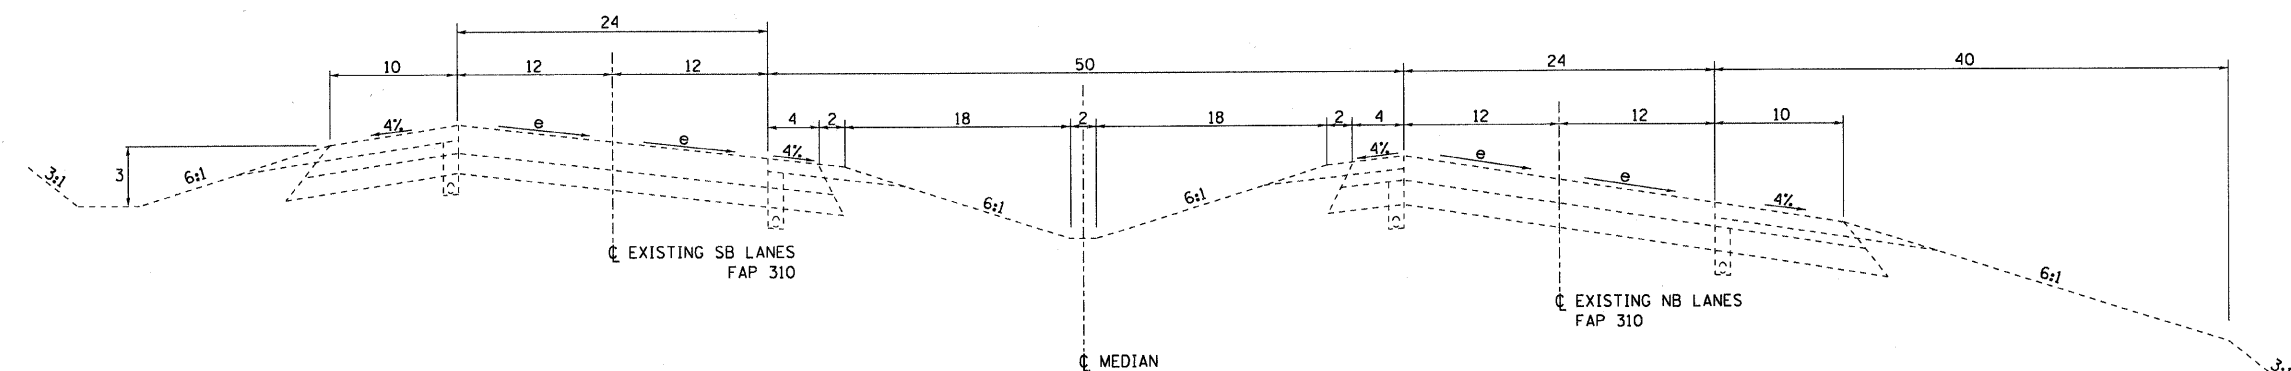

**EXISTING TYPICAL US 67**  
STA 220+00 TO STA 225+00

REVISIONS	
NAME	DATE

ILLINOIS DEPARTMENT OF TRANSPORTATION  
**EXISTING TYPICAL SECTIONS**

FAP ROUTE 310  
SECTION 60-16-1&1B,42-1&1B  
MADISON AND JERSEY COUNTIES

DRAWN BY: DLB CHECKED BY: GLF