
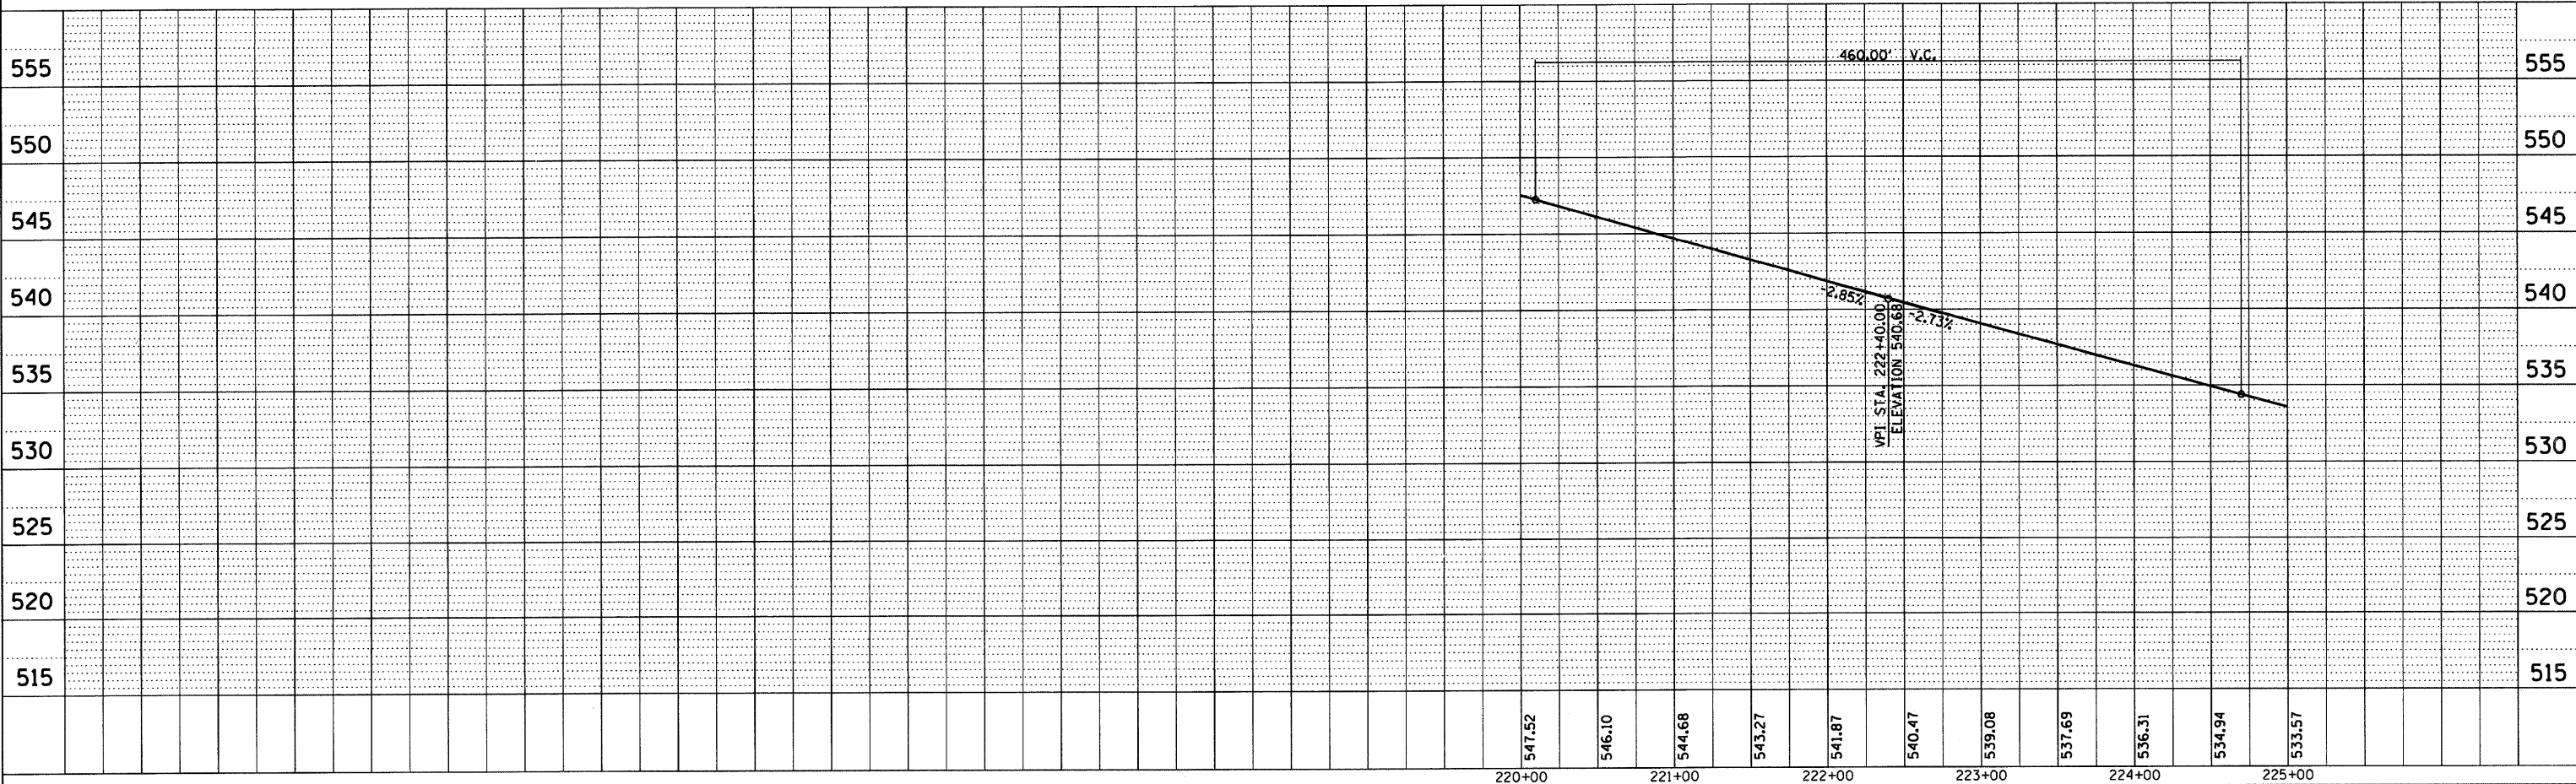
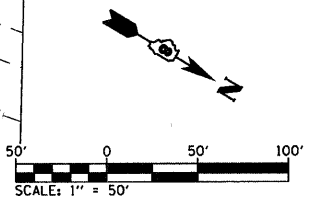


PLAN	DESIGNED	DATE
	PLOTTED	
	ALIGNMENT CHECKED	
	GRADES CHECKED	
	BY	
	DATE	

PROFILE	DESIGNED	DATE
	PLOTTED	
	GRADES CHECKED	
	BY	
	DATE	

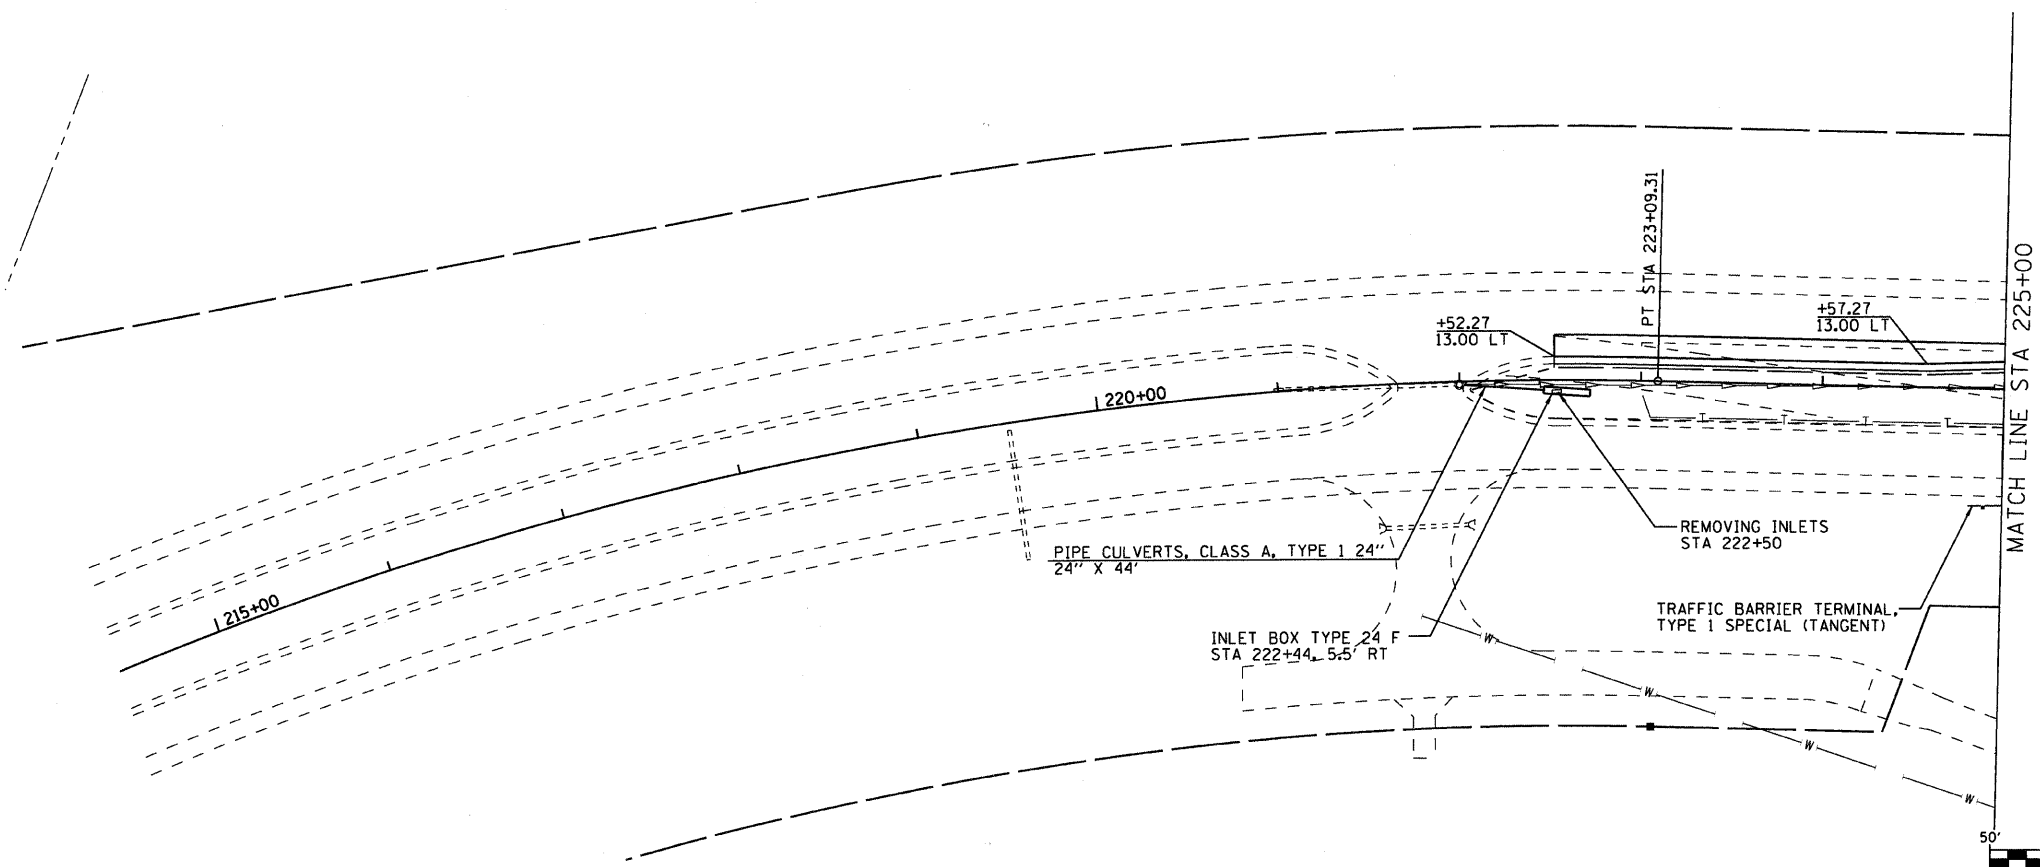

STA 220+00 TO STA 225+00

*DATE**
 *DATE-TIME**
 *REF-SPEC**
 *REF-