


FAP ROUTE	SECTION	COUNTY	TOTAL SHEETS	SHEET NO.
310	60-16-1&1B,42-1&1B	MADISON AND JERSEY	461	77
STA		TO STA		
EXISTING CONDITIONS:				

CONTRACT NO. 76318

PLAN	SURVEYED	DATE
NO.	BY	
	CHECKED	
	BY	
	DATE	
	FILE NAME	

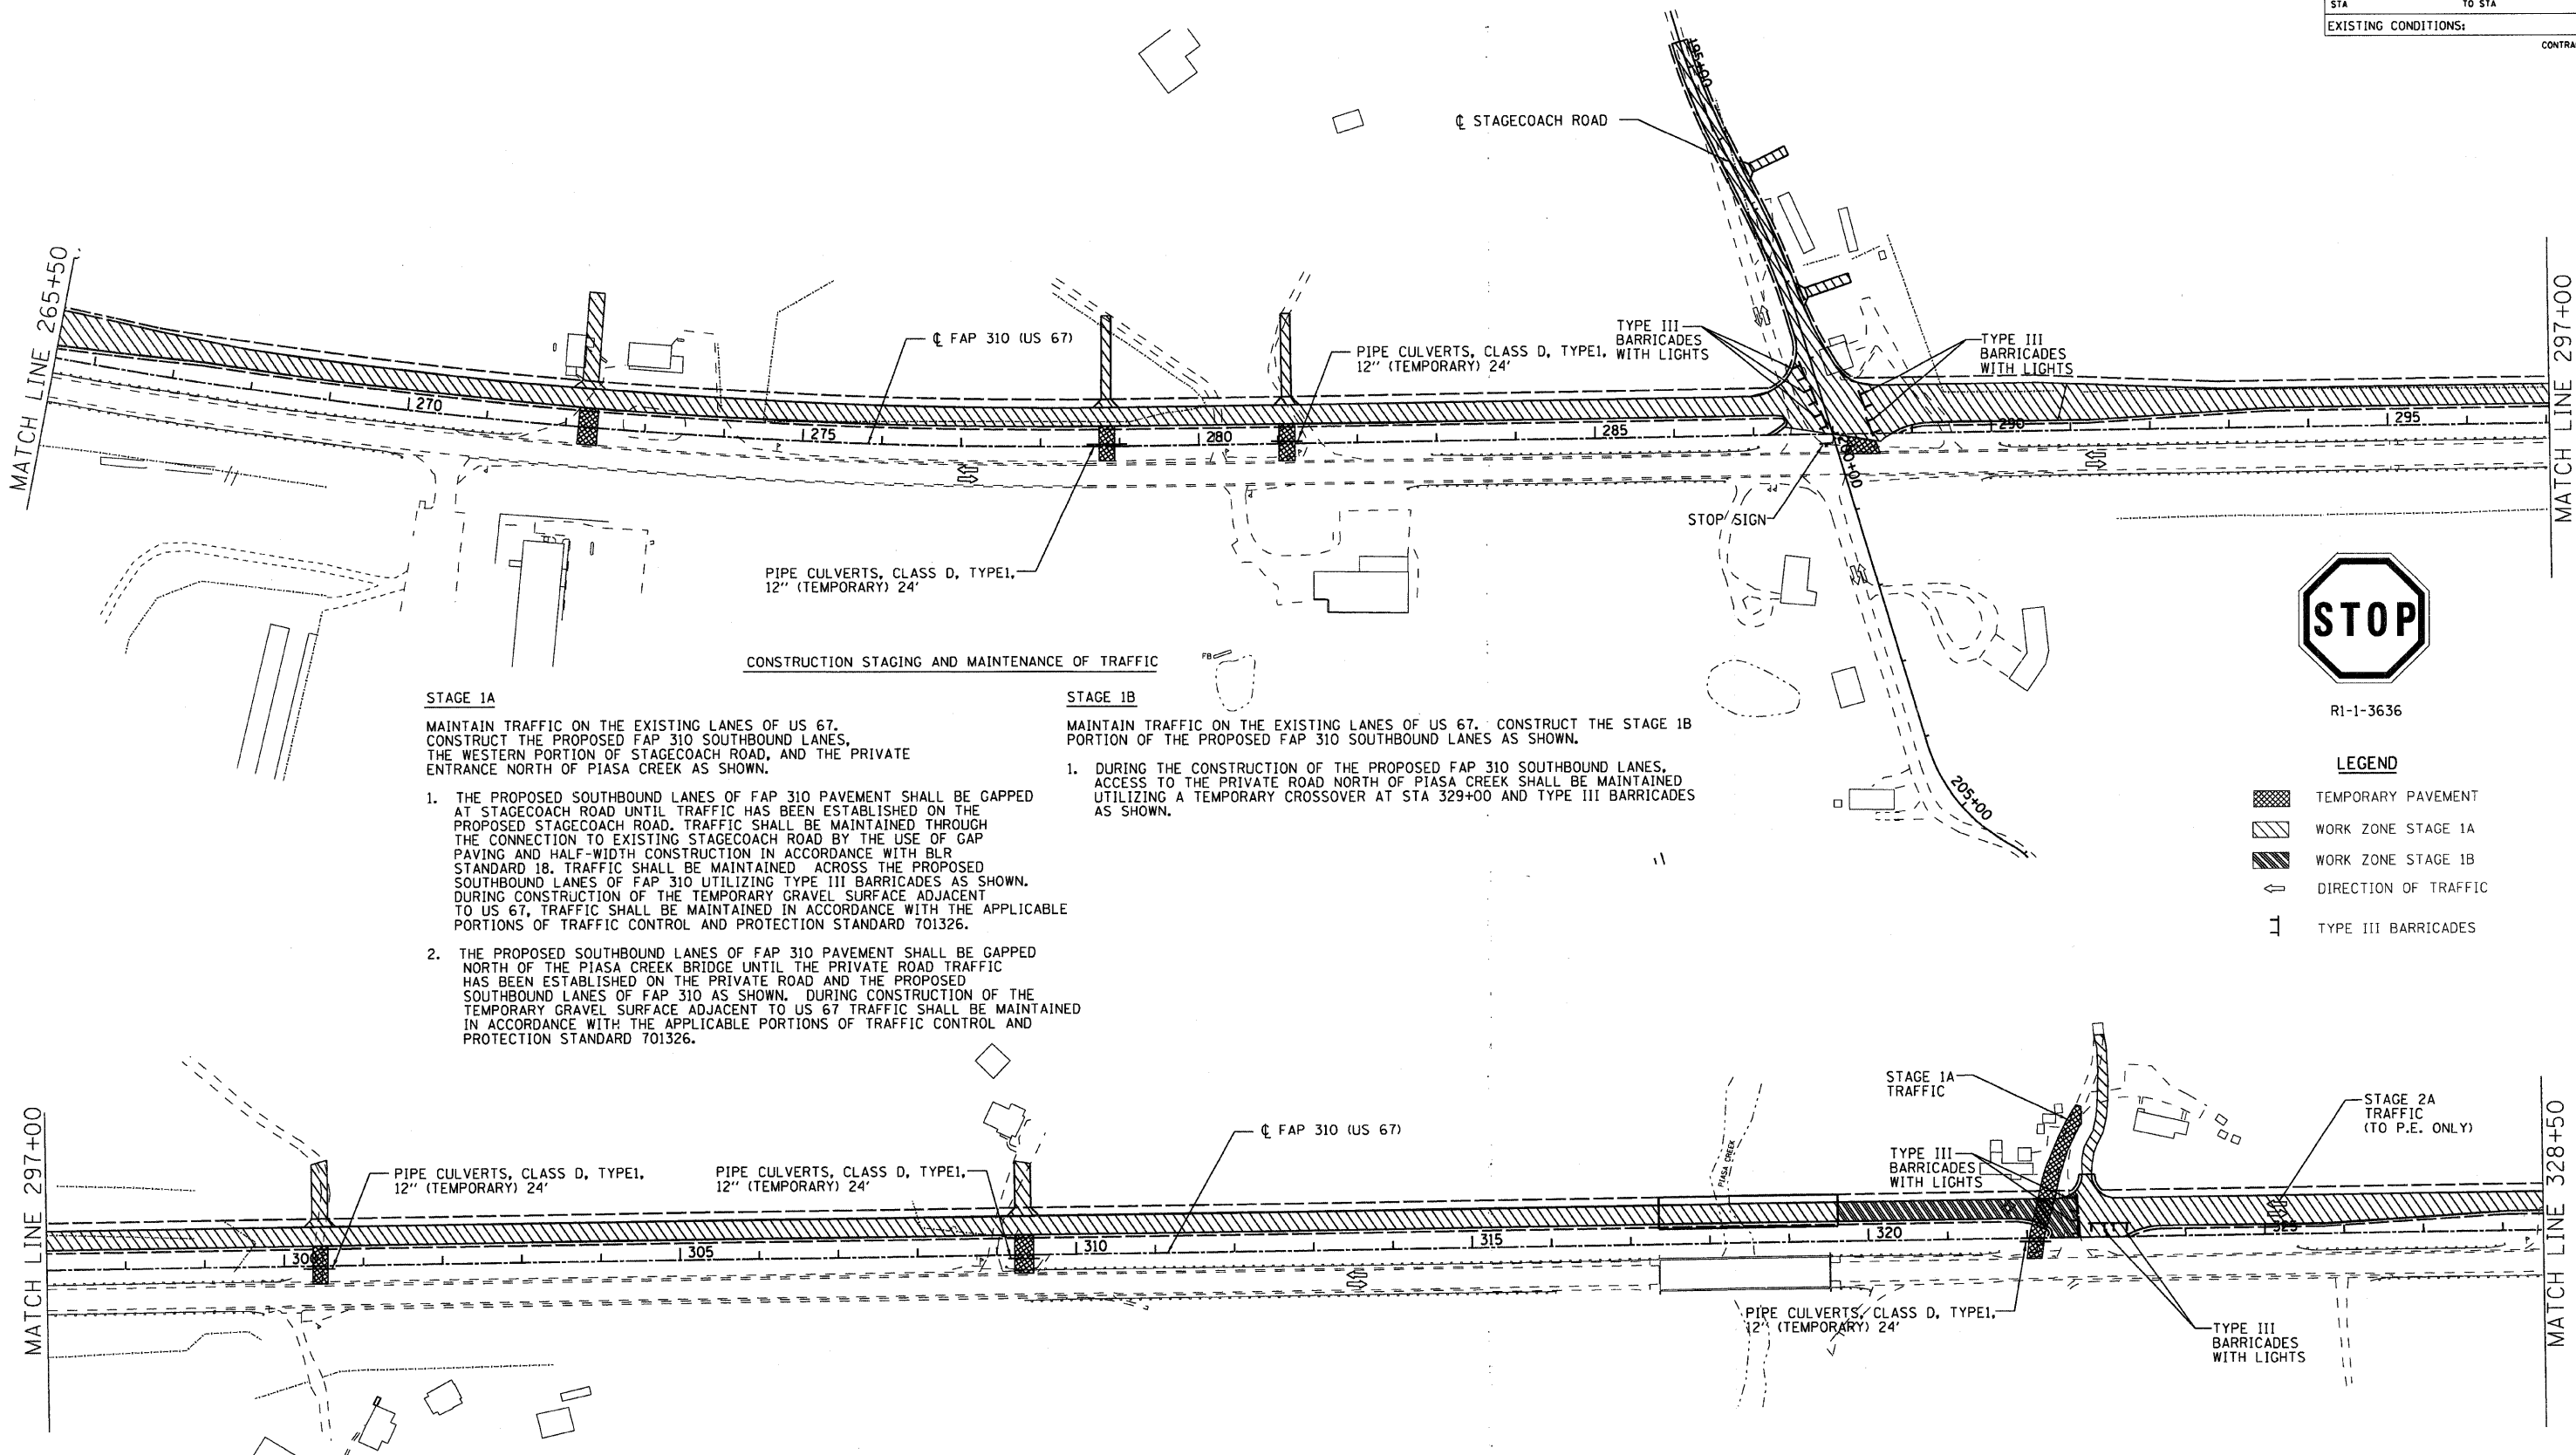

STAGE 1A

MAINTAIN TRAFFIC ON THE EXISTING LANES OF US 67. CONSTRUCT THE PROPOSED FAP 310 SOUTHBOUND LANES, THE WESTERN PORTION OF STAGECOACH ROAD, AND THE PRIVATE ENTRANCE NORTH OF PIASSA CREEK AS SHOWN.

1. THE PROPOSED SOUTHBOUND LANES OF FAP 310 PAVEMENT SHALL BE GAPPED AT STAGECOACH ROAD UNTIL TRAFFIC HAS BEEN ESTABLISHED ON THE PROPOSED STAGECOACH ROAD. TRAFFIC SHALL BE MAINTAINED THROUGH THE CONNECTION TO EXISTING STAGECOACH ROAD BY THE USE OF GAP PAVING AND HALF-WIDTH CONSTRUCTION IN ACCORDANCE WITH BLR STANDARD 18. TRAFFIC SHALL BE MAINTAINED ACROSS THE PROPOSED SOUTHBOUND LANES OF FAP 310 UTILIZING TYPE III BARRICADES AS SHOWN. DURING CONSTRUCTION OF THE TEMPORARY GRAVEL SURFACE ADJACENT TO US 67, TRAFFIC SHALL BE MAINTAINED IN ACCORDANCE WITH THE APPLICABLE PORTIONS OF TRAFFIC CONTROL AND PROTECTION STANDARD 701326.
2. THE PROPOSED SOUTHBOUND LANES OF FAP 310 PAVEMENT SHALL BE GAPPED NORTH OF THE PIASSA CREEK BRIDGE UNTIL THE PRIVATE ROAD TRAFFIC HAS BEEN ESTABLISHED ON THE PRIVATE ROAD AND THE PROPOSED SOUTHBOUND LANES OF FAP 310 AS SHOWN. DURING CONSTRUCTION OF THE TEMPORARY GRAVEL SURFACE ADJACENT TO US 67 TRAFFIC SHALL BE MAINTAINED IN ACCORDANCE WITH THE APPLICABLE PORTIONS OF TRAFFIC CONTROL AND PROTECTION STANDARD 701326.

STAGE 1B

MAINTAIN TRAFFIC ON THE EXISTING LANES OF US 67. CONSTRUCT THE STAGE 1B PORTION OF THE PROPOSED FAP 310 SOUTHBOUND LANES AS SHOWN.

1. DURING THE CONSTRUCTION OF THE PROPOSED FAP 310 SOUTHBOUND LANES, ACCESS TO THE PRIVATE ROAD NORTH OF PIASSA CREEK SHALL BE MAINTAINED UTILIZING A TEMPORARY CROSSOVER AT STA 329+00 AND TYPE III BARRICADES AS SHOWN.



R1-1-3636

LEGEND

- TEMPORARY PAVEMENT
- WORK ZONE STAGE 1A
- WORK ZONE STAGE 1B
- DIRECTION OF TRAFFIC
- TYPE III BARRICADES

REVISIONS	
NAME	DATE

ILLINOIS DEPARTMENT OF TRANSPORTATION
MAINTENANCE OF TRAFFIC

STAGE 1
FAP ROUTE 310
SECTION 60-16-1&1B,42-1&1B
MADISON AND JERSEY COUNTY

DESIGNED BY: WTS
CHECKED BY: GLF
DRAWN BY: EMR
CHECKED BY: WTS

