


FAP ROUTE	SECTION	COUNTY	TOTAL SHEETS	SHEET NO.
310	60-16-1&1B,42-1&1B	MADISON AND JERSEY	481	78
STA		TO STA		
EXISTING CONDITIONS:				
CONTRACT NO. 76318				

PLAN	SURVEYED	DATE
NOTE BOOK NO.	PLOTTED	
	CHECKED	
	BY	
	FILE NAME	

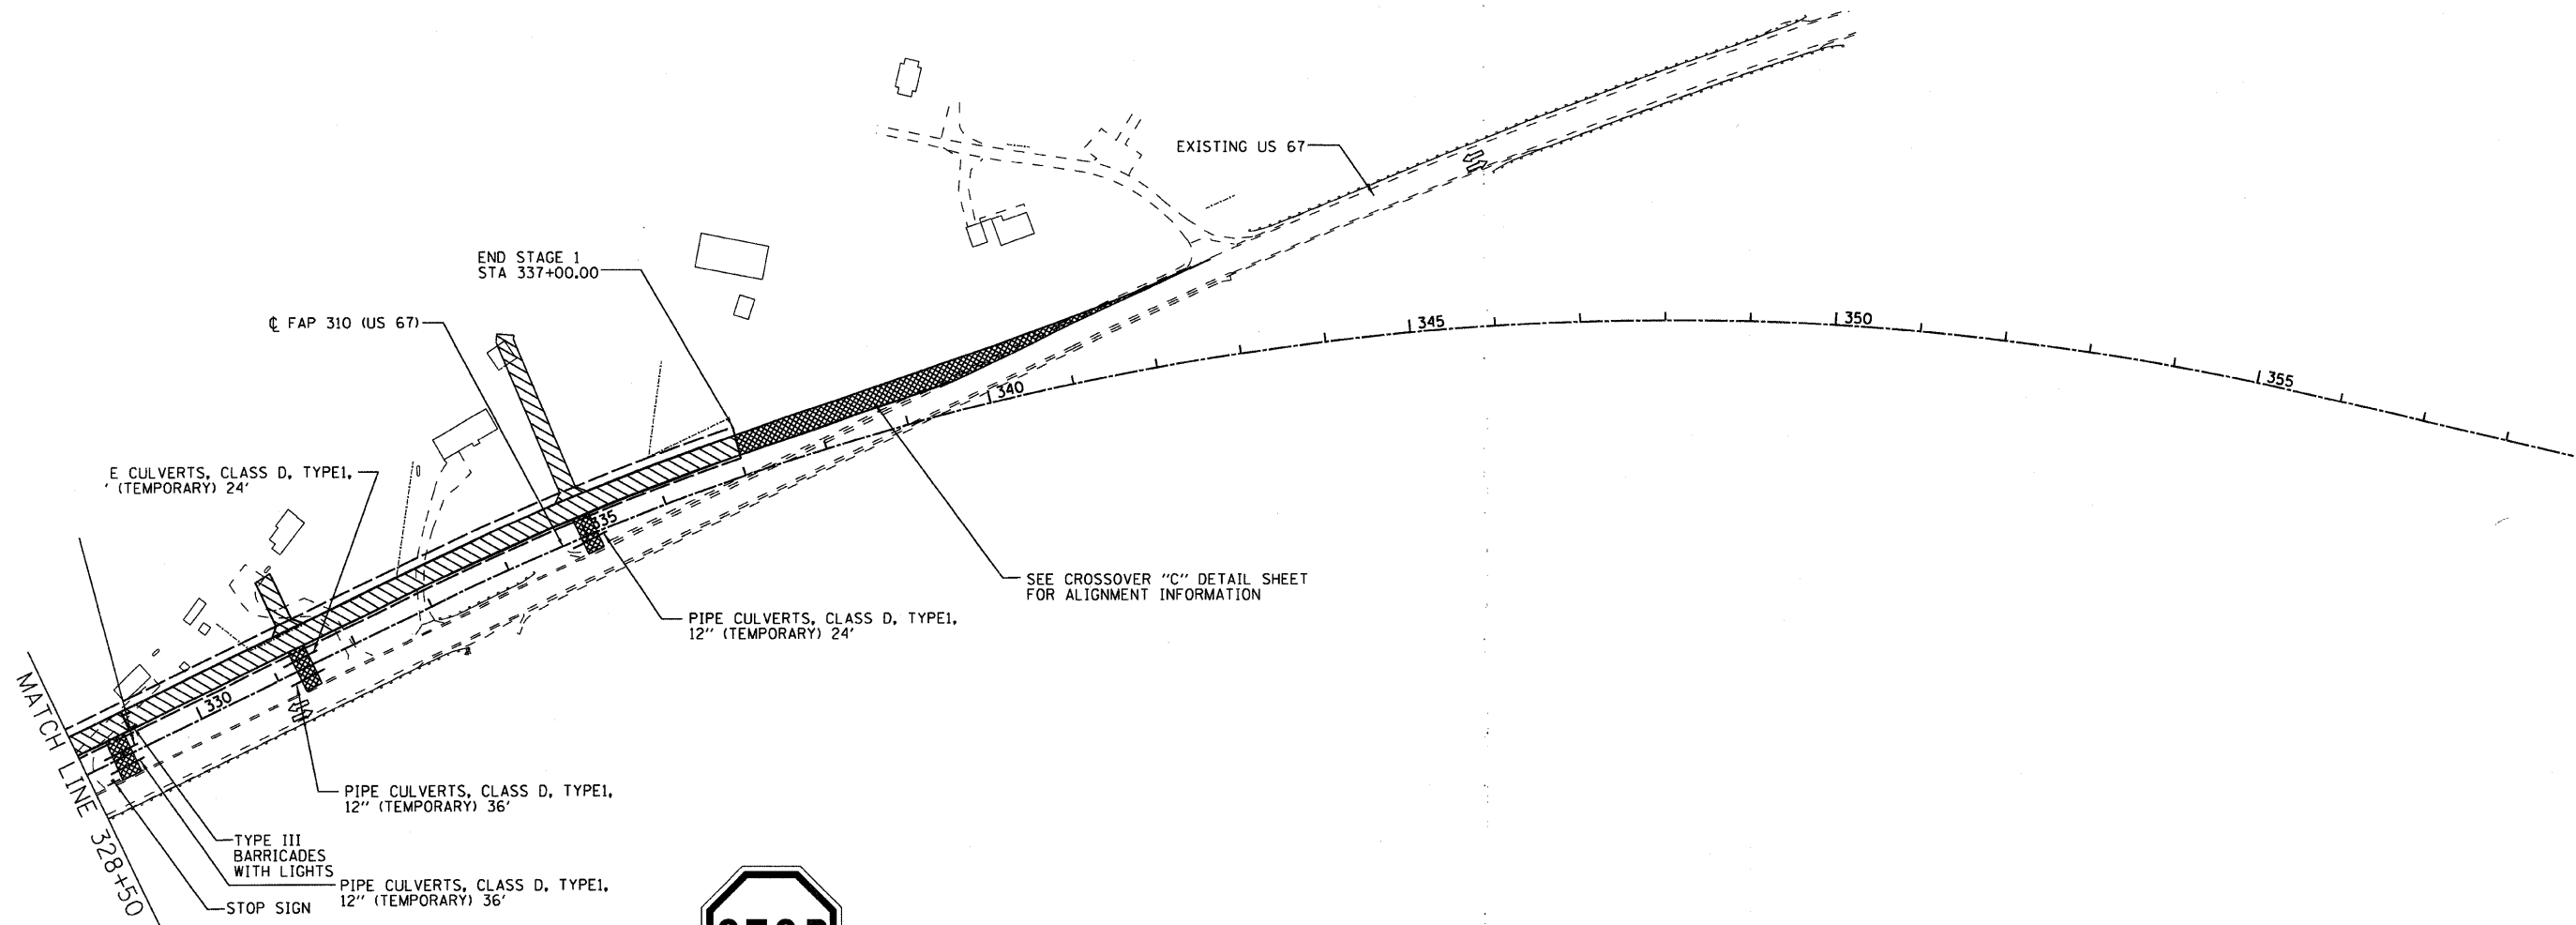

R1-1-3636

CONSTRUCTION STAGING AND MAINTENANCE OF TRAFFIC

STAGE 1

MAINTAIN TRAFFIC ON THE EXISTING LANES OF US 67. CONSTRUCT THE PROPOSED FAP 310 SOUTHBOUND LANES AND CROSSOVER "C" AS SHOWN.

1. CONSTRUCT THE TEMPORARY CONNECTION BETWEEN THE PROPOSED SOUTHBOUND LANES OF FAP 310 AND EXISTING US 67. DURING CONSTRUCTION OF THE TEMPORARY CONNECTION ADJACENT TO US 67, TRAFFIC SHALL BE MAINTAINED IN ACCORDANCE WITH THE APPLICABLE PORTIONS OF TRAFFIC CONTROL AND PROTECTION STANDARD 701326.

LEGEND

- TYPE III BARRICADES
- TEMPORARY PAVEMENT
- WORK ZONE STAGE 1A
- DIRECTION OF TRAFFIC

REVISIONS	
NAME	DATE

ILLINOIS DEPARTMENT OF TRANSPORTATION
MAINTENANCE OF TRAFFIC

STAGE 1

FAP ROUTE 310
SECTION 60-16-1&1B,42-1&1B
MADISON AND JERSEY COUNTY

DESIGNED BY: WTS
CHECKED BY: GLF

DRAWN BY: EMR
CHECKED BY: WTS

