


FAP ROUTE	SECTION	COUNTY	TOTAL SHEETS	SHEET NO.
310	60-16-1&1B, 42-1&1B	MADISON & JERSEY	481	99
STA. 210+00.00		TO STA. 225+00.00		

CONTRACT NO. 76318

PLAN	DATE	BY
SURVEYED		
ALIGNED		
CHECKED		
RT. OF WAY CHECKED		
NO. _____		
ADD FILE NAME		

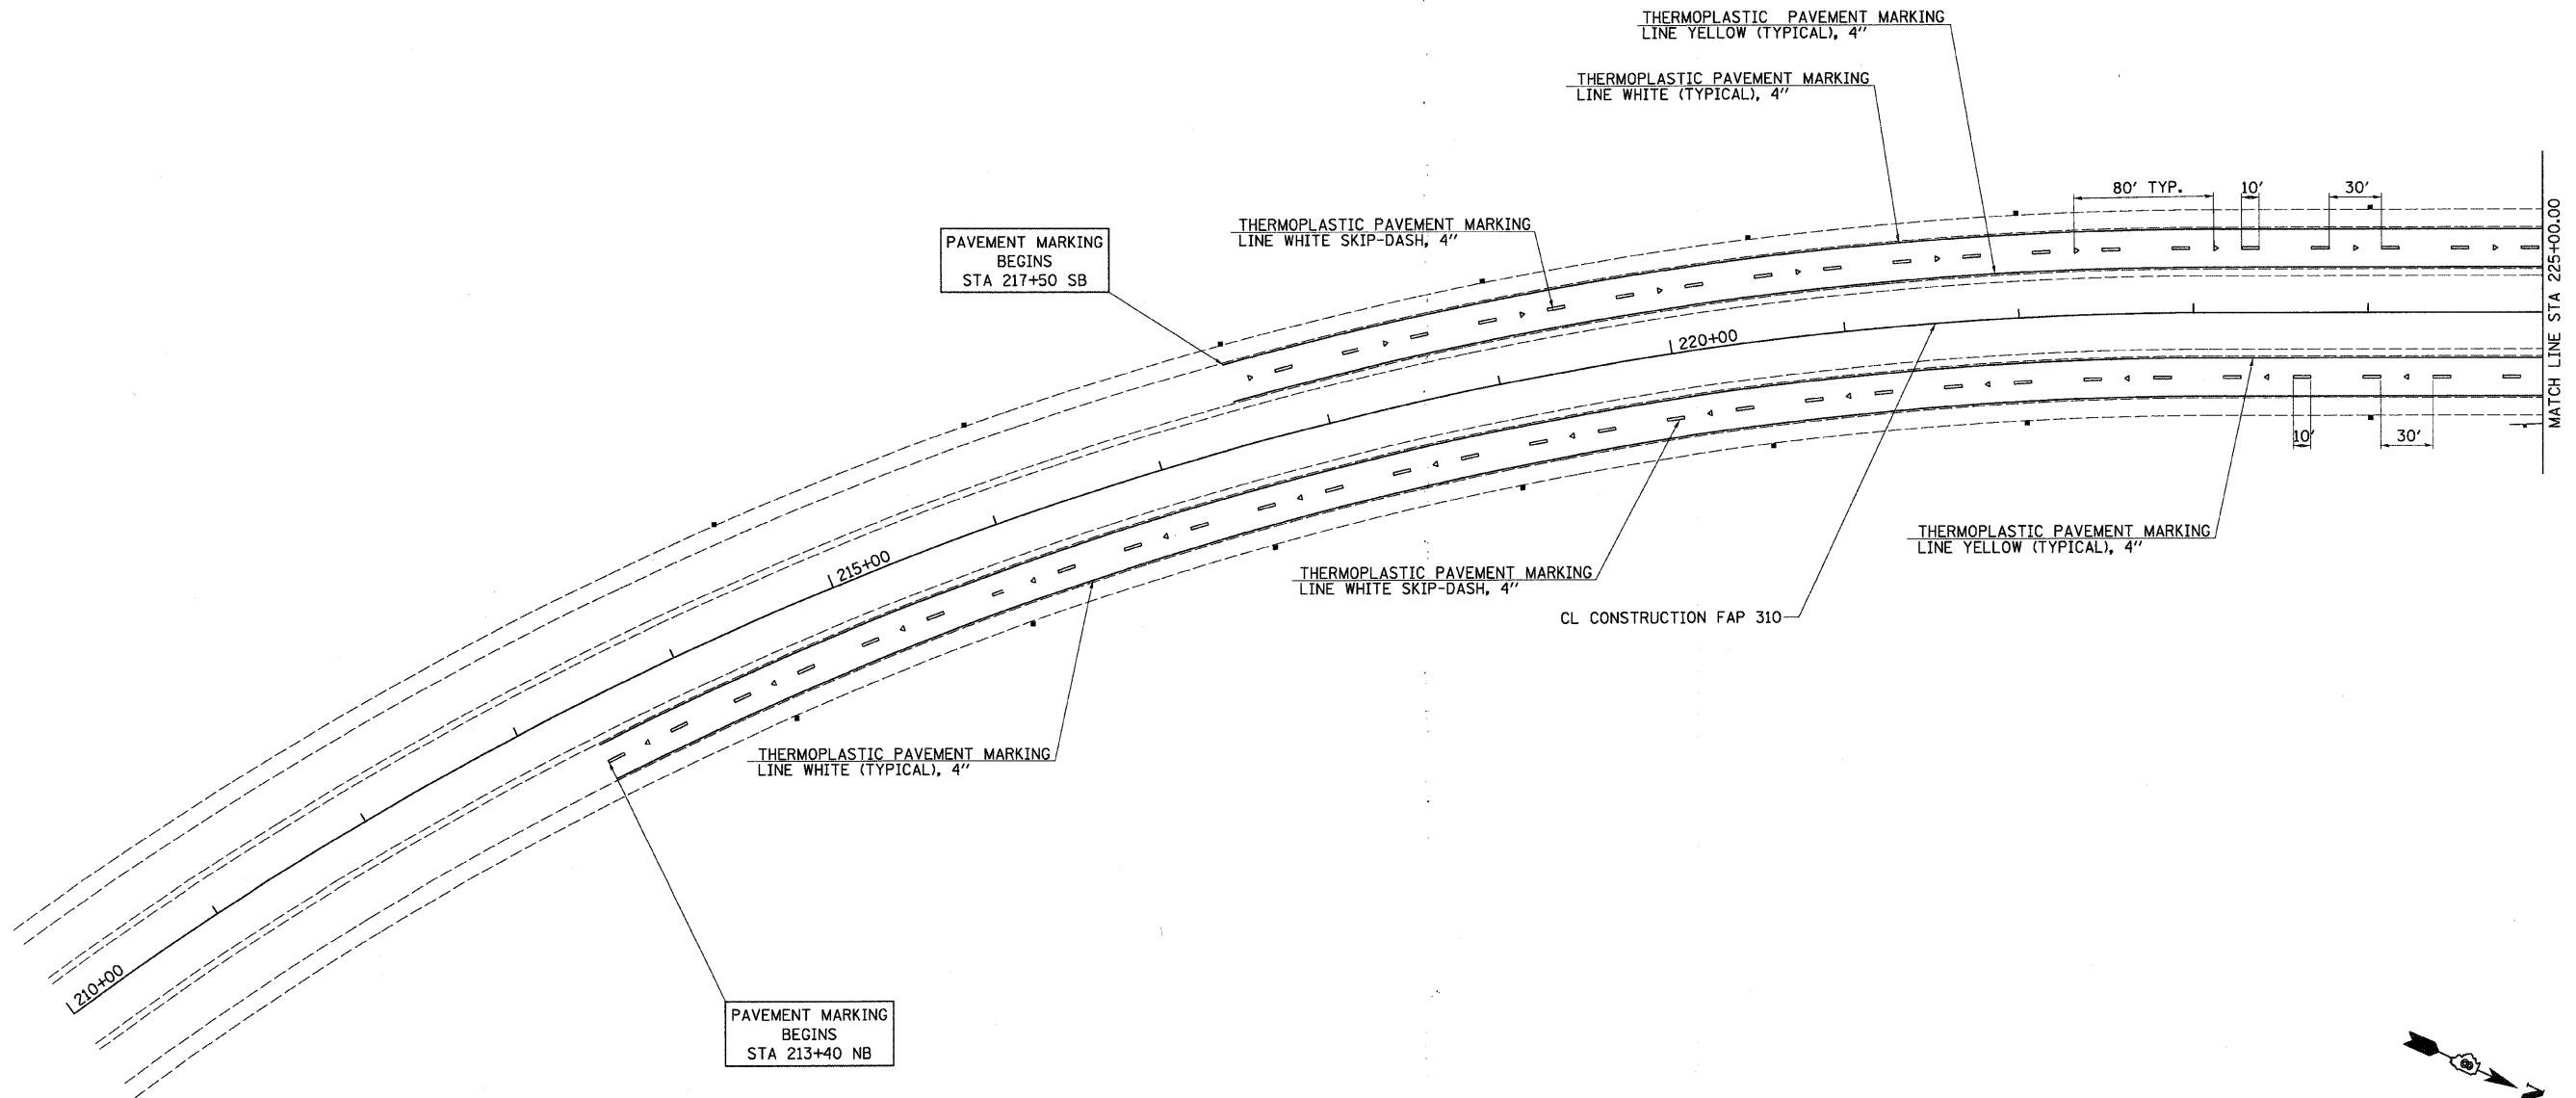

DATE
DRAWN
CHECKED
DATE
SCALE: 1" = 50'

2104pmk001c

REFER TO STANDARDS 635001, 701901, 720001, 720006, 720011, 728001, 780001, 781001 & FOR SIGNING AND STRIPING DETAILS.

- LEGEND**
- ▶ RAISED REFLECTIVE PAVEMENT MARKERS 1-WAY, AMBER
 - ▷ RAISED REFLECTIVE PAVEMENT MARKERS 1-WAY, CRYSTAL
 - DELINEATORS (STD. #635001)

Hutchison Engineering Inc.
Since 1945
Jacksonville * Shorewood

REVISIONS	
NAME	DATE

ILLINOIS DEPARTMENT OF TRANSPORTATION
SIGNING AND STRIPING PLAN
FAP ROUTE 310
SECTION 60-16-1&1B, 42-1&1B
MADISON AND JERSEY COUNTIES

SCALE: VERT. _____
HORIZ. _____
DATE FEBRUARY 25, 2010
DRAWN BY KLS
CHECKED BY AWM

PLOT DATE: *DATE-TIME*