


FAP ROUTE	SECTION	COUNTY	TOTAL SHEETS	SHEET NO
310	60-16-1&1B, 42-1&1B	MADISON & JERSEY	481	100
STA. 225+00.00		TO STA. 240+00.00		

CONTRACT NO. 76318

PLAN	SURVEYED	DATE
	PLOTTED	
	CHECKED	
	BY	
	NO. OF WAY CHECKED	
	CADD FILE NAME	

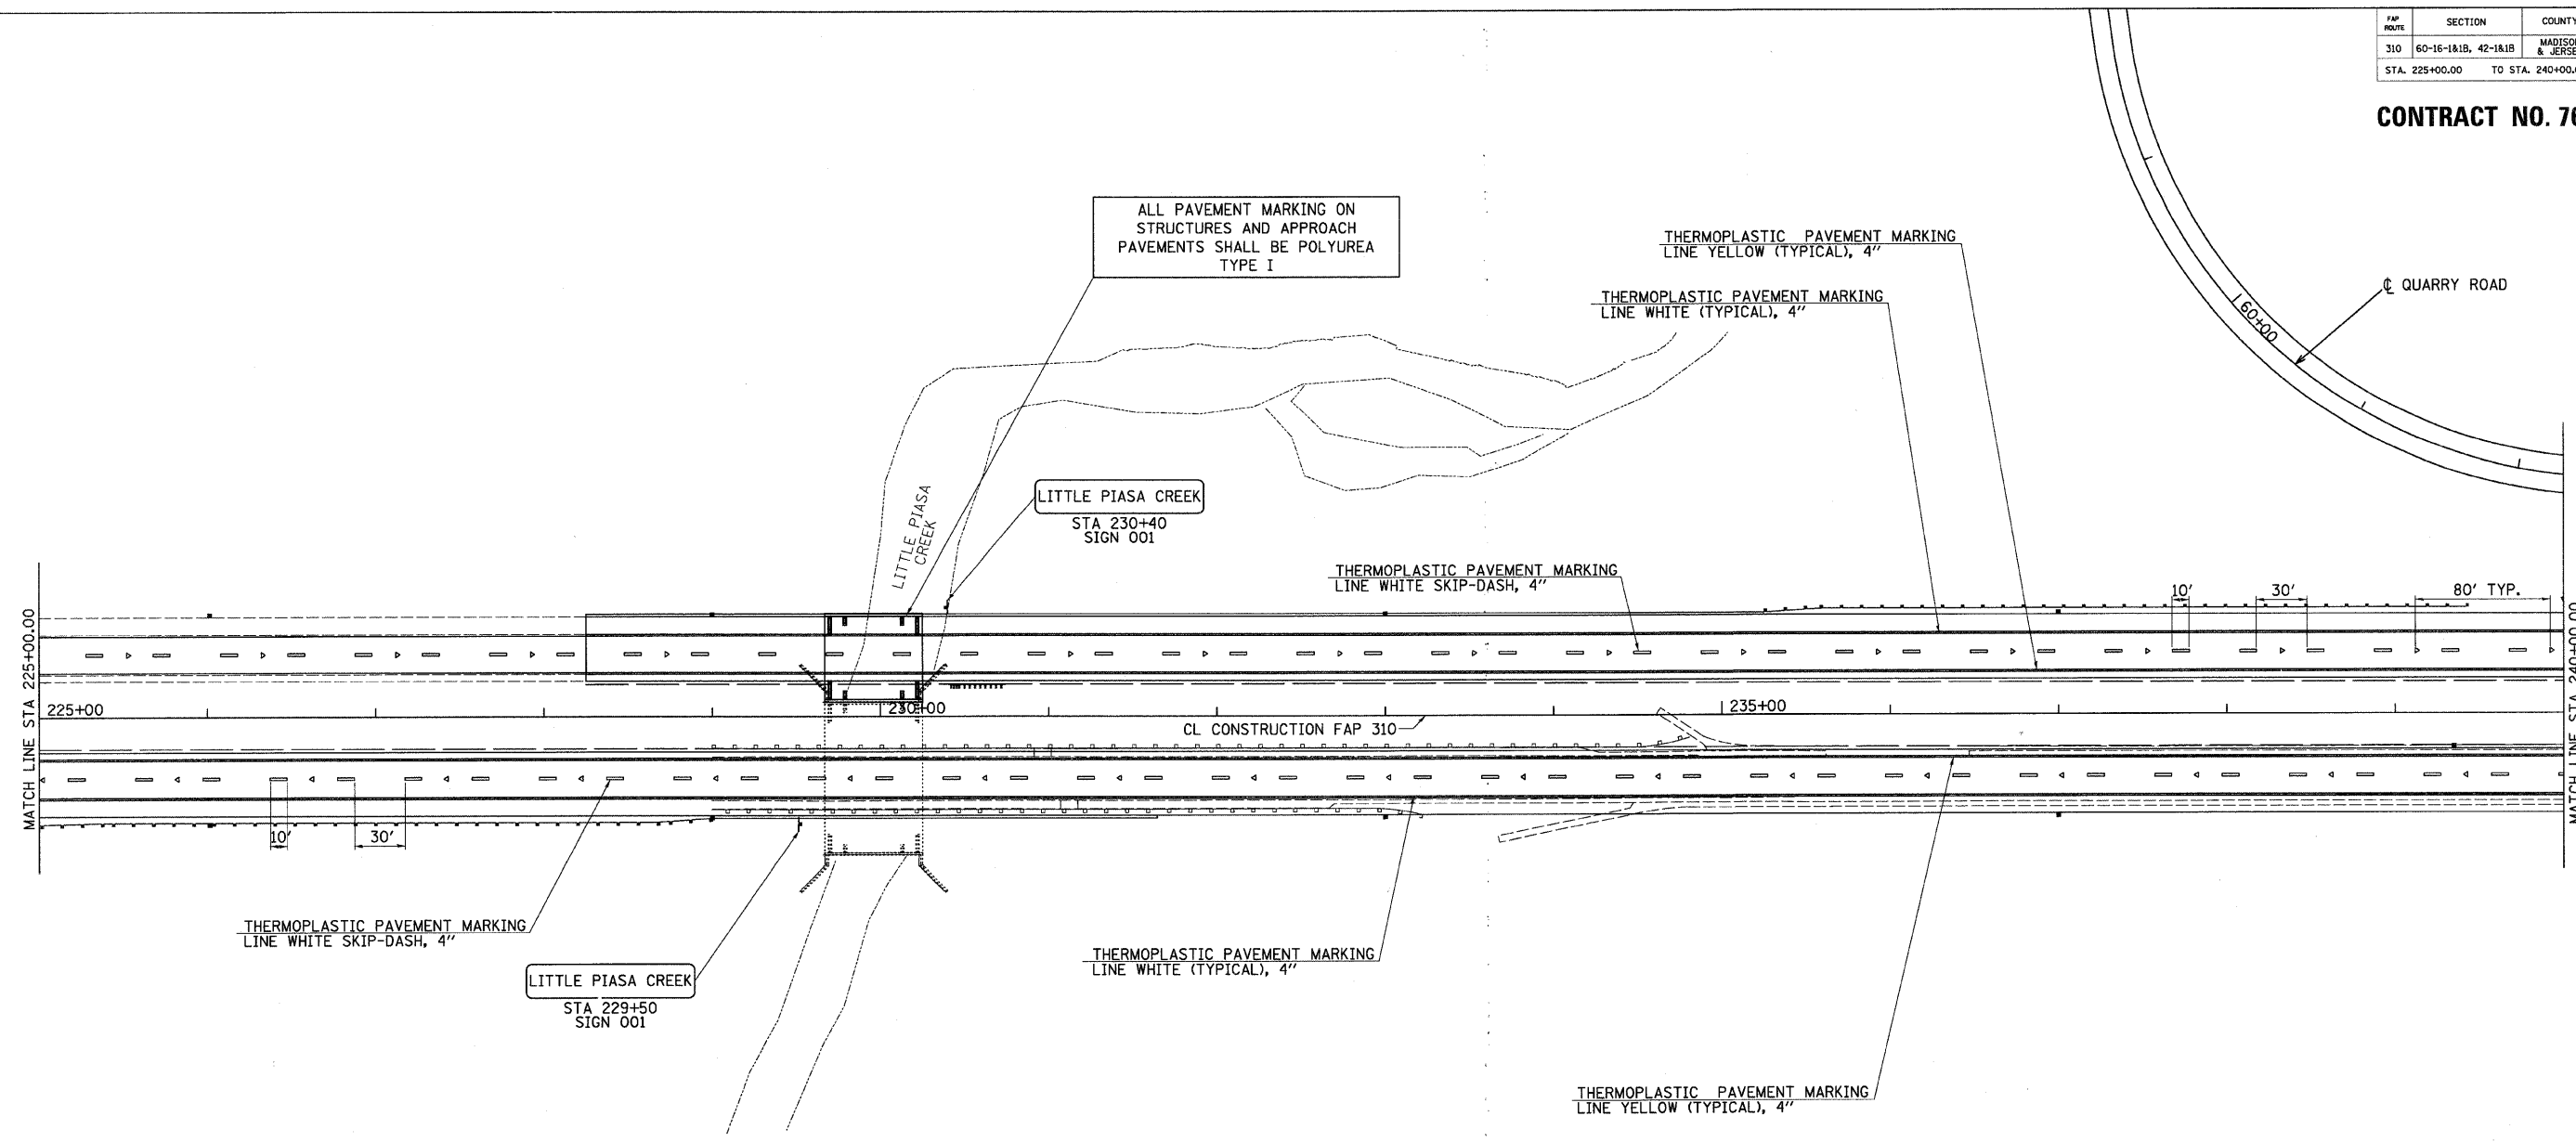

ALL PAVEMENT MARKING ON STRUCTURES AND APPROACH PAVEMENTS SHALL BE POLYUREA TYPE I

THERMOPLASTIC PAVEMENT MARKING LINE YELLOW (TYPICAL), 4"

THERMOPLASTIC PAVEMENT MARKING LINE WHITE (TYPICAL), 4"

LITTLE PIASA CREEK
STA 230+40
SIGN 001


THERMOPLASTIC PAVEMENT MARKING LINE WHITE SKIP-DASH, 4"

THERMOPLASTIC PAVEMENT MARKING LINE WHITE SKIP-DASH, 4"

LITTLE PIASA CREEK
STA 229+50
SIGN 001

THERMOPLASTIC PAVEMENT MARKING LINE WHITE (TYPICAL), 4"

THERMOPLASTIC PAVEMENT MARKING LINE YELLOW (TYPICAL), 4"

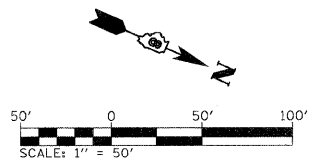

LEGEND

- ▶ RAISED REFLECTIVE PAVEMENT MARKERS 1-WAY, AMBER
- ▷ RAISED REFLECTIVE PAVEMENT MARKERS 1-WAY, CRYSTAL
- DELINEATORS (STD. #635001)

REFER TO STANDARDS 635001, 701901, 720001, 720006, 720011, 728001, 780001, 781001 & FOR SIGNING AND STRIPING DETAILS.

Hutchison Engineering Inc.
Since 1945
Jacksonville * Shorewood

REVISIONS	
NAME	DATE

ILLINOIS DEPARTMENT OF TRANSPORTATION
SIGNING AND STRIPING PLAN
FAP ROUTE 310
SECTION 60-16-1&1B, 42-1&1B
MADISON AND JERSEY COUNTIES

SCALE: VERT. _____
HORIZ. _____
DATE: FEBRUARY 25, 2010

DRAWN BY KLS
CHECKED BY AWM

PLOT DATE: *DATE-TIME*