


FAP NAME	SECTION	COUNTY	TOTAL SHEETS	SHEET NO
310	60-16-1&1B, 42-1&1B	MADISON & JERSEY	481	105
STA. 315+00.00		TO STA. 331+00.00		

CONTRACT NO. 76318

NOTE: LEAVE 4" GAP BETWEEN EDGE LINES AND DIAGONALS

DATE	
BY	
NO.	
PLAN	
SURVEYED	
PLANNED	
DESIGNED	
CHECKED	
IN CHARGE	
DATE	
BY	
NO.	

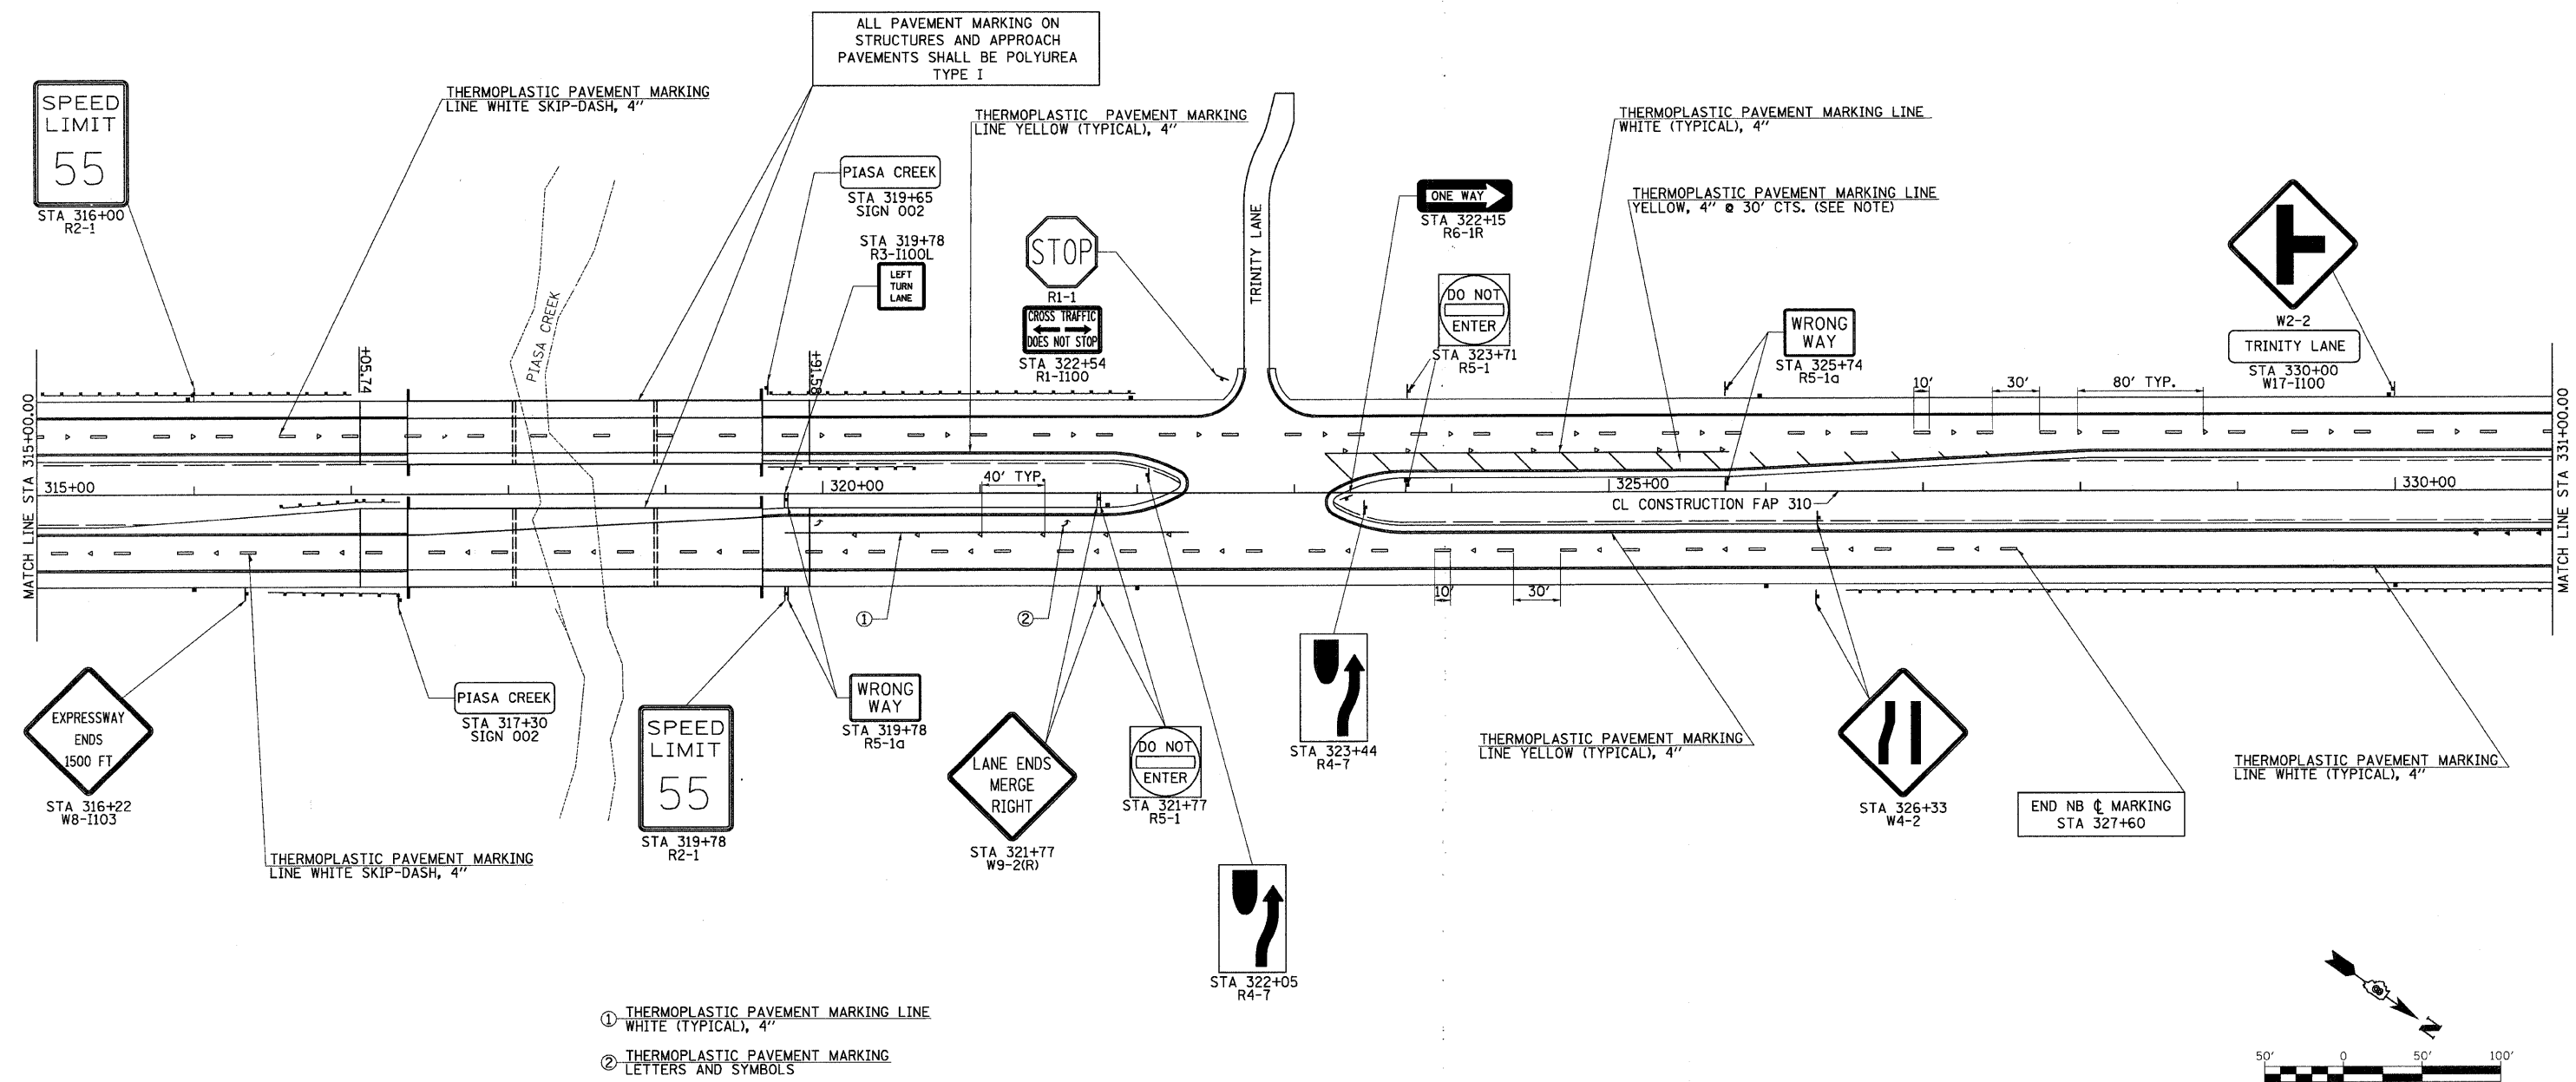

REFER TO STANDARDS 635001, 701901, 720001, 720006, 720011, 728001, 780001, 781001 & FOR SIGNING AND STRIPING DETAILS.

- LEGEND**
- ▶ RAISED REFLECTIVE PAVEMENT MARKERS 1-WAY, AMBER
 - ▷ RAISED REFLECTIVE PAVEMENT MARKERS 1-WAY, CRYSTAL
 - DELINEATORS (STD. #635001)

Hutchison Engineering Inc.
 Since 1945
 Jacksonville * Shorewood

REVISIONS	
NAME	DATE

ILLINOIS DEPARTMENT OF TRANSPORTATION
 SIGNING AND STRIPING PLANS
 FAP ROUTE 310
 SECTION 60-16-1&1B, 42-1&1B
 MADISON AND JERSEY COUNTIES

SCALE: VERT. _____
 HORIZ. _____
 DATE FEBRUARY 25, 2010

DRAWN BY KLS
 CHECKED BY AWM

PLOT DATE: *DATE-TIME*

#DATE**
 DATE-TIME
 DATE-TIME
 REF. REF.
 REF.