


FAP ROUTE	SECTION	COUNTY	TOTAL SHEETS	SHEET NO.
310	60-16-1&1B,42-1&1B	MADISON AND JERSEY	481	135

EXISTING CONDITIONS:
CONTRACT NO. 76318


PR Curve P1.103
 PI STA 344+84.06
 $\Delta = 39^\circ 05' 22''$ (RT)
 $D = 1^\circ 44' 49''$
 $T = 1,164.39'$
 $R = 3,280.00'$
 $L = 2,237.74'$
 $E = 200.55'$
 $e = 0.05$
 TR IN = 45 FT
 SE RUN IN = 331+77.50 TO 333+90.75
 SE RUN OUT = 354+86.33 TO 356+99.58
 TR OUT = 45 FT
 PC STA 333+19.67
 PT STA 355+57.41

DATE	BY	REVISIONS
		1. SUBMITTED
		2. PLOTTED
		3. ALIGNED
		4. CHECKED
		5. CADD FILE NAME
		6. NO.

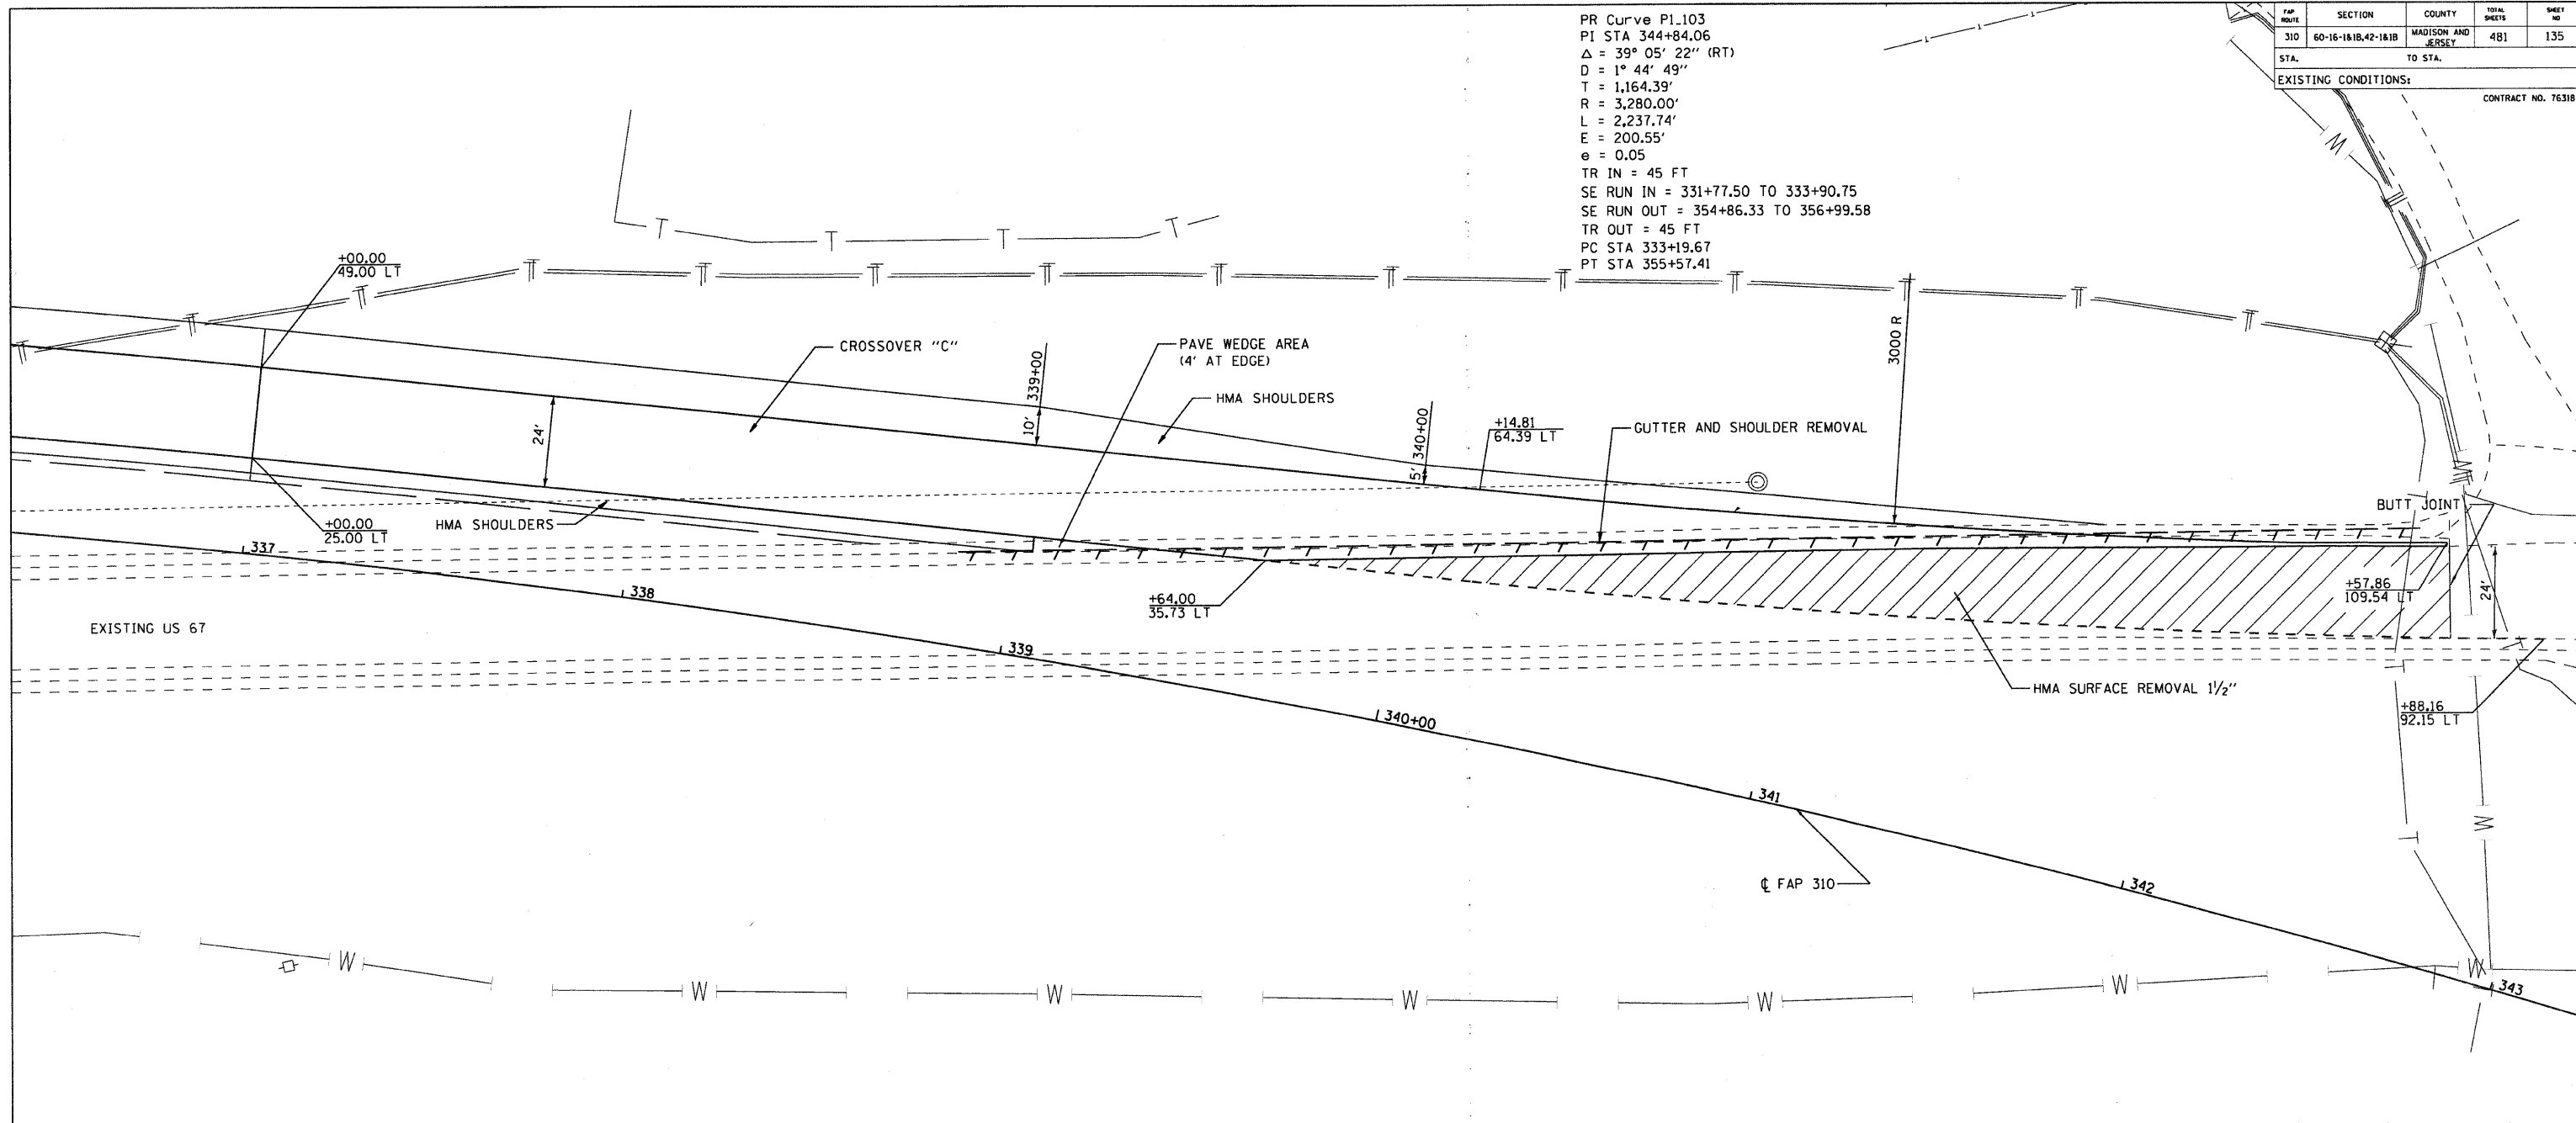

CROSSOVER "C"

STATION	LEFT EP		RIGHT EP	
	O/S	ELEVATION	O/S	ELEVATION
337+00	49.00' LT	546.07	25.00' LT	544.87
338+00	50.55' LT	548.55	26.55' LT	548.35
339+00	55.20' LT	551.07	31.22' LT	551.79
340+00	62.97' LT	553.36	43.26' LT	MATCH EX.
341+00	75.20' LT	555.91	66.61' LT	MATCH EX.
342+00	94.30' LT	557.24	92.35' LT	MATCH EX.

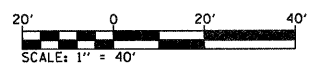

REVISIONS	
NAME	DATE

ILLINOIS DEPARTMENT OF TRANSPORTATION
CROSSOVER "C"
 FAP ROUTE 310
 SECTION 60-16-1&1B,42-1&1B
 MADISON AND JERSEY COUNTY
 DESIGNED BY: WTS
 CHECKED BY: GLF
 DRAWN BY: EMR
 CHECKED BY: GLF