
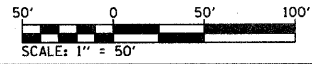
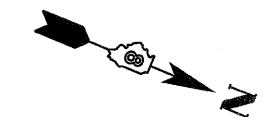


FAP ROUTE	SECTION	COUNTY	TOTAL SHEETS	SHEET NO.
310	60-16-1&1B,42-1&1B	MADISON/JERSEY	481	145
STA.		TO STA.		
EXISTING CONDITIONS:				

CONTRACT NO. 76318

PLAN	REVISIONS	DATE
NO.	NO.	
BY	BY	
DATE	DATE	
REVISIONS	REVISIONS	
ALIGNED CHECKED	ALIGNED CHECKED	
PLotted	PLotted	
FILE NAME	FILE NAME	
NO.	NO.	

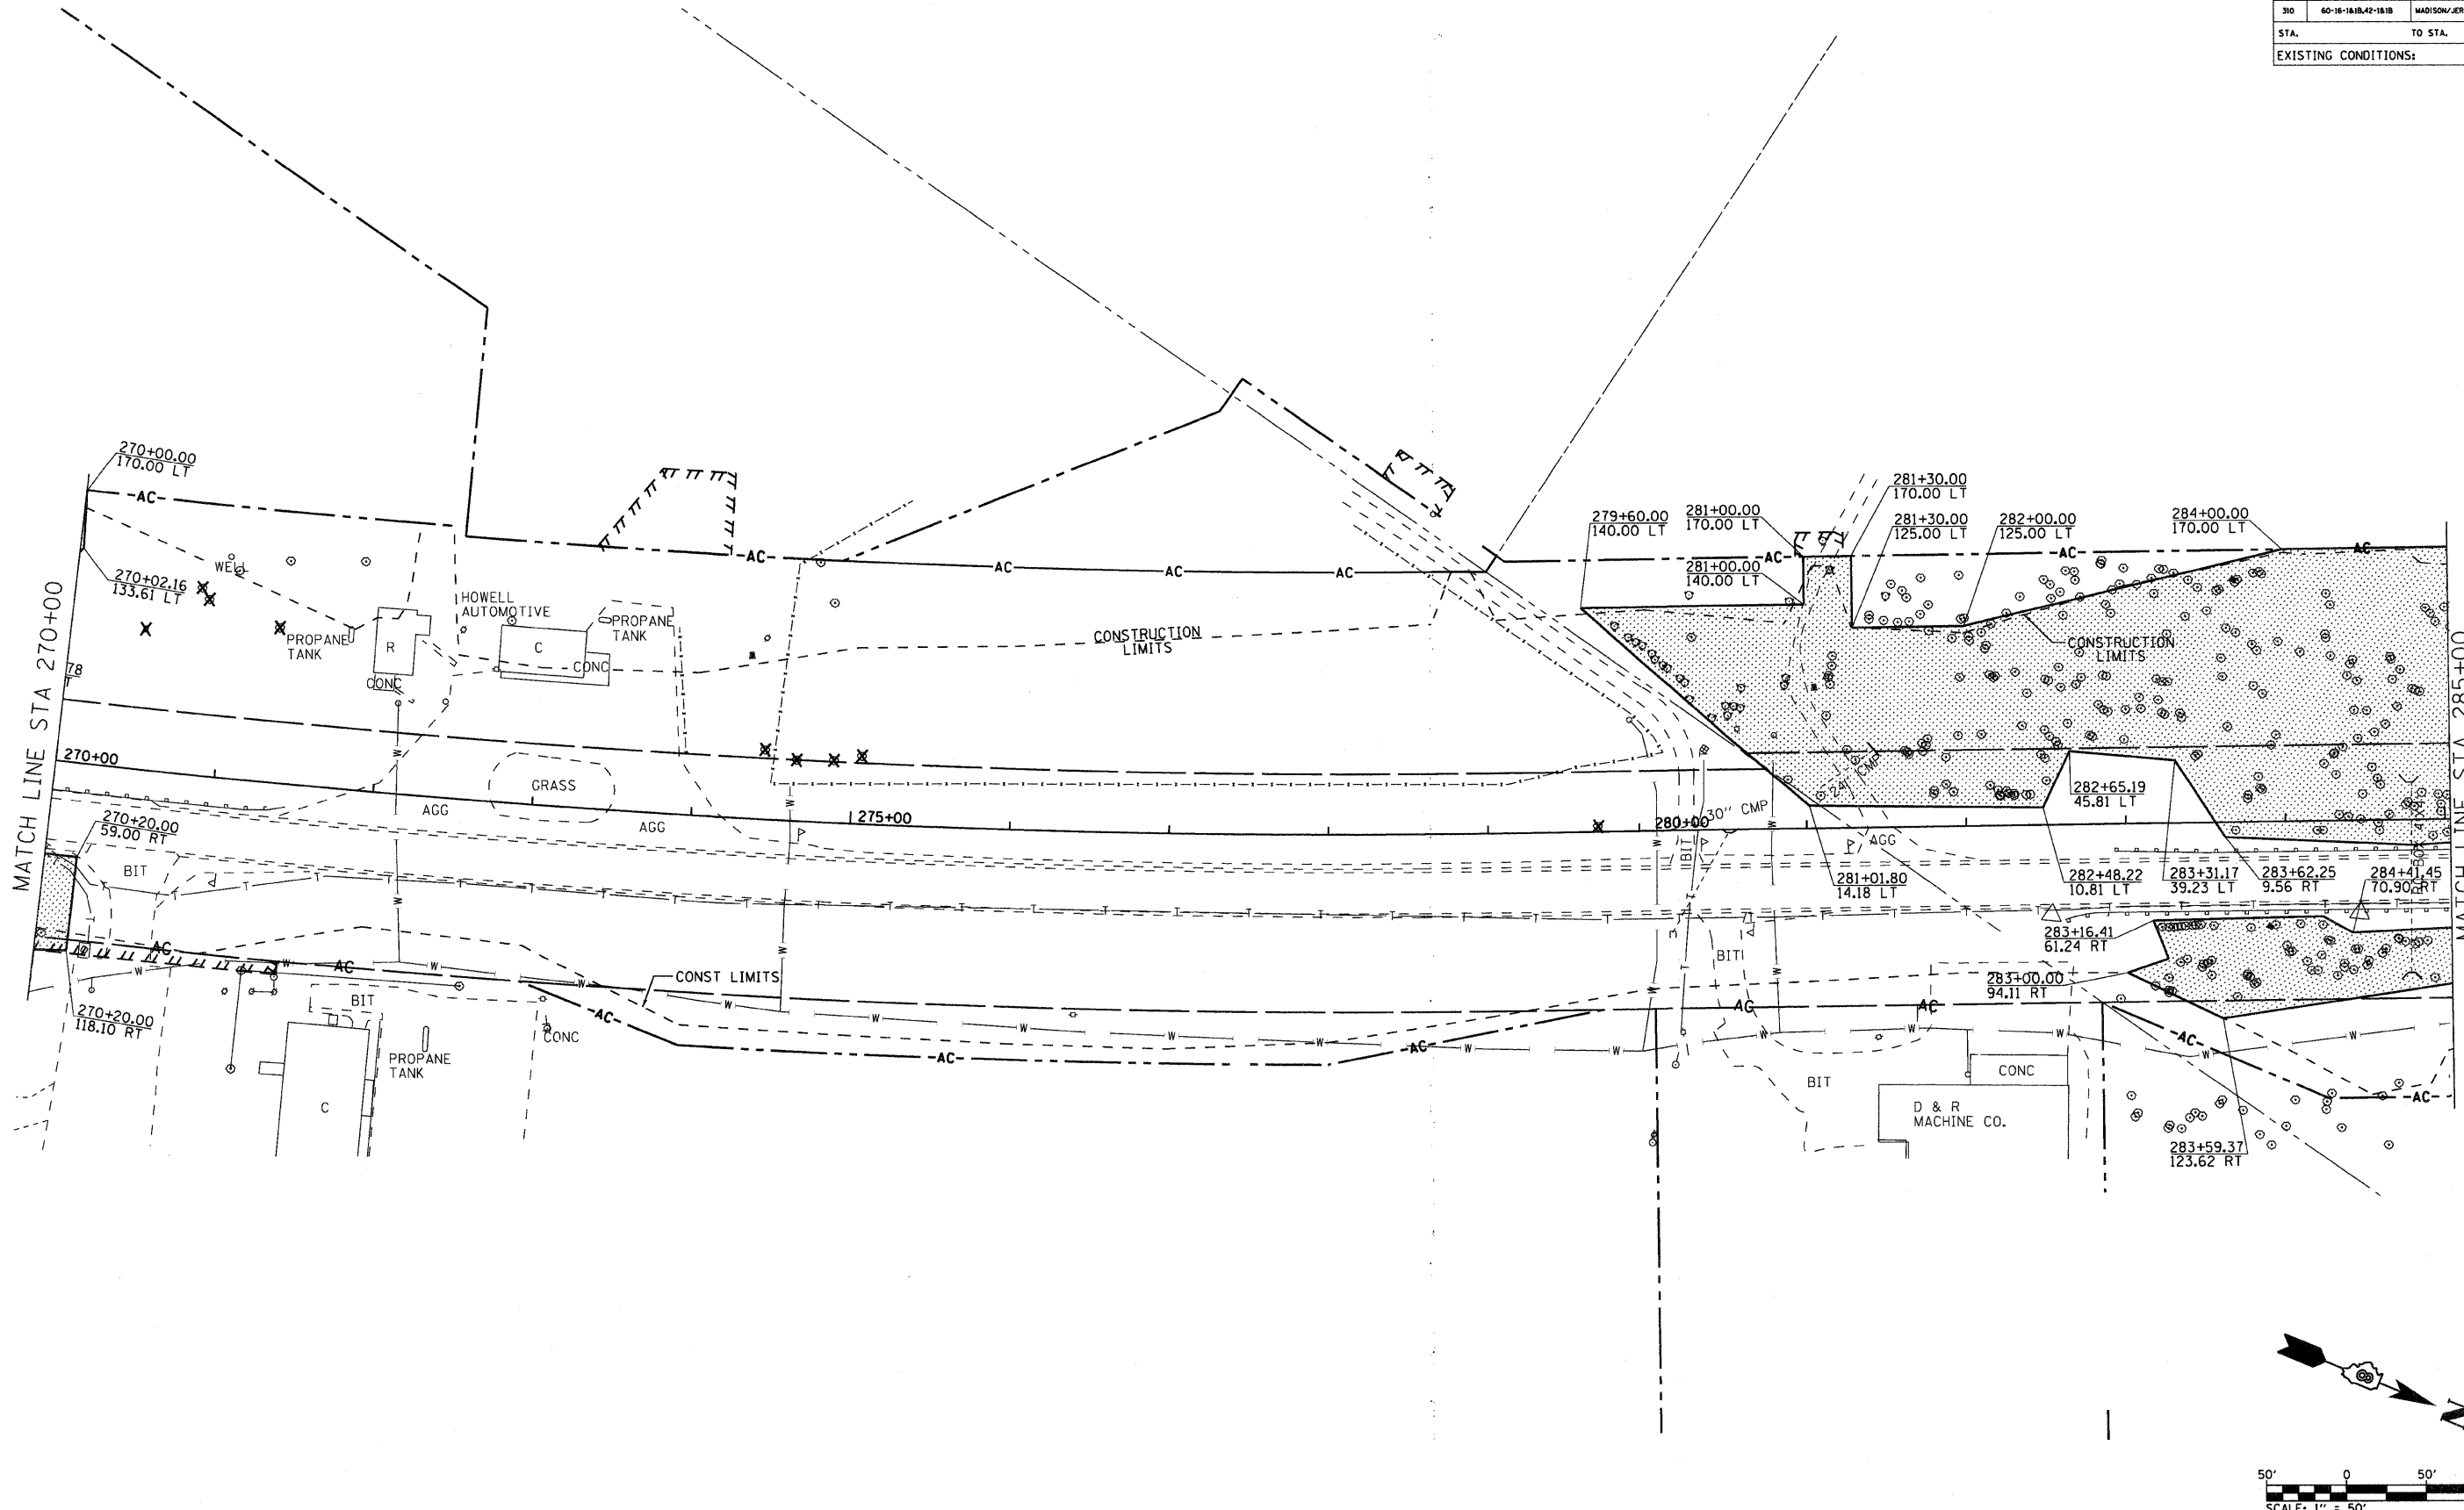

- TREE REMOVAL, ACRES
- TREE REMOVAL (EACH)

REVISIONS	
NAME	DATE

ILLINOIS DEPARTMENT OF TRANSPORTATION
TREE REMOVAL STA 270+00 TO 285+00
 FAP ROUTE 310
 SECTION 60-16-1&1B,42-1&1B
 MADISON/JERSEY COUNTY
 DRAWN BY: EMR
 CHECKED BY: GLF