

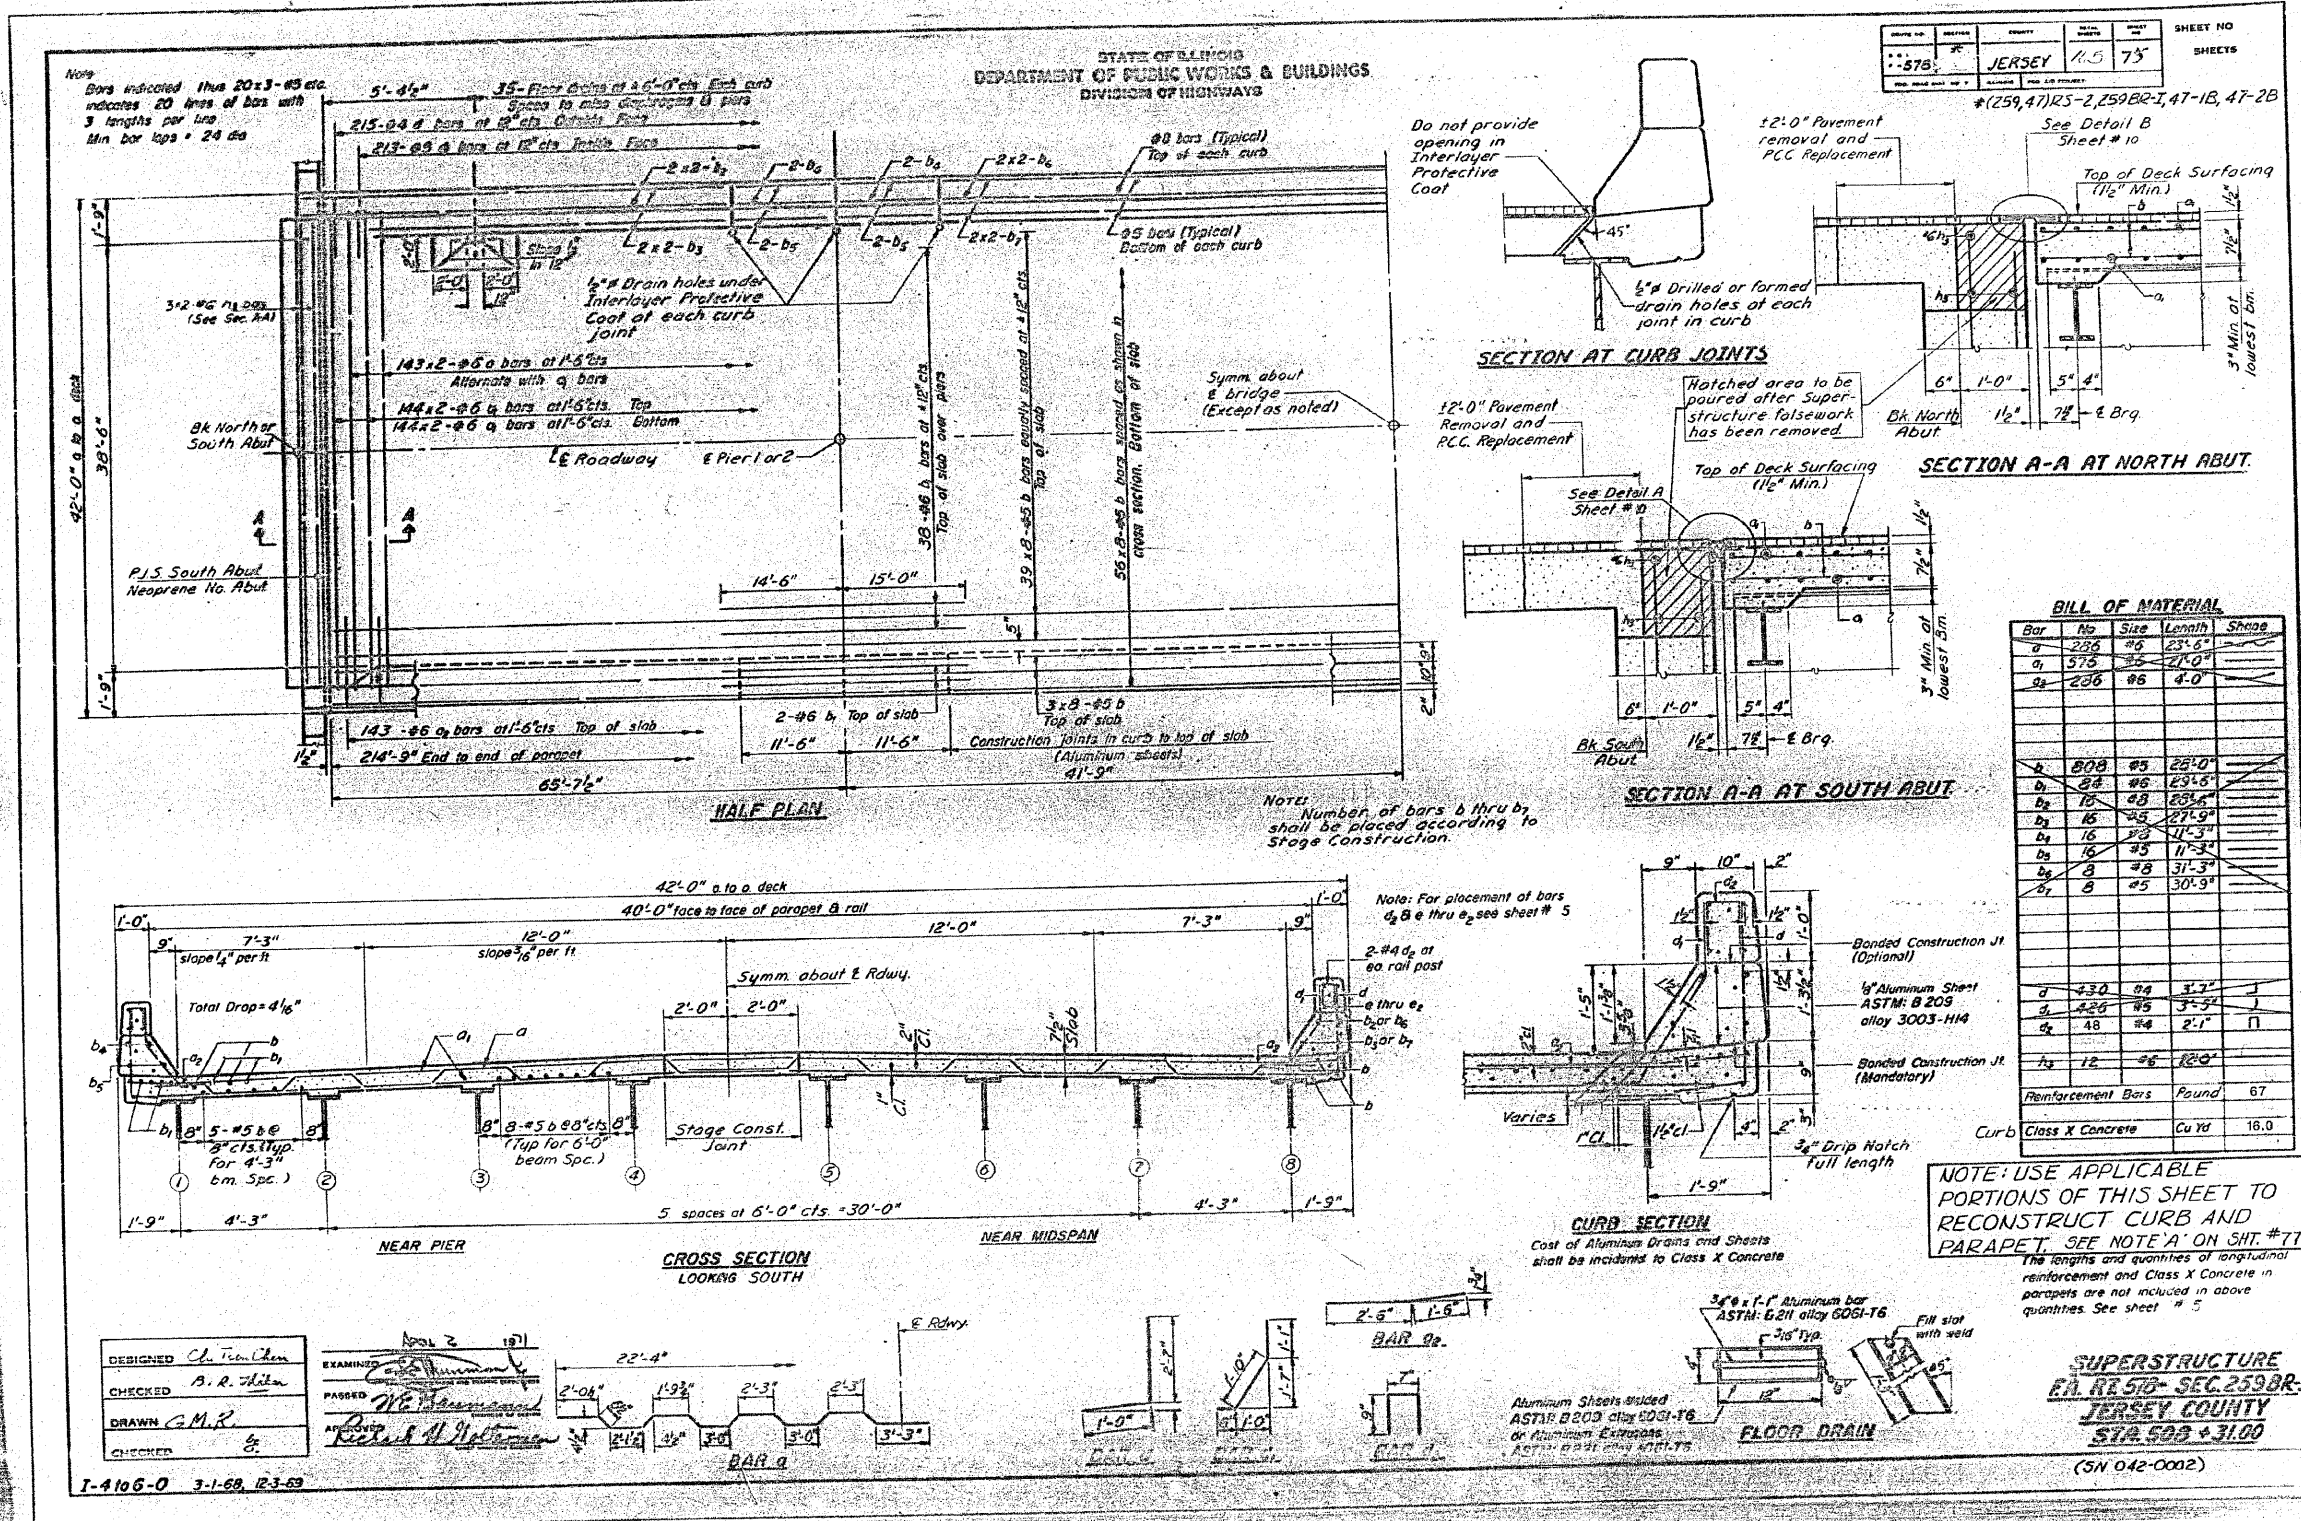
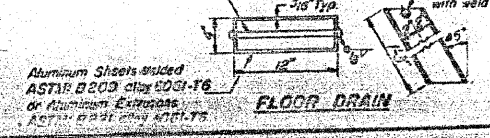


STATE OF ILLINOIS
DEPARTMENT OF TRANSPORTATION

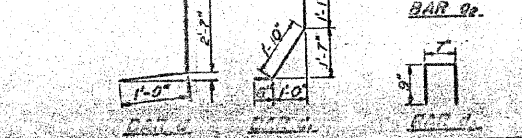

DESIGNED Ch. Ten Chen
CHECKED B. R. Hiten
DRAWN G.M.R.
CHECKED G.

EXAMINED [Signature]
PASSED [Signature]
APPROVED [Signature]

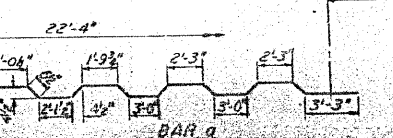

SUPERSTRUCTURE
P.A. 11-570- SEC. 259 BR-I
JERSEY COUNTY
STA. 523 + 31.00
(SN 042-0002)

DESIGNED	JMB
CHECKED	TES
DRAWN	R KING
CHECKED	TES

HOMER L. CHASTAIN & ASSOCIATES, LLP
CONSULTING ENGINEERS
DECATUR (217) 422-8544
CHICAGO (773) 714-0050
ROCKFORD (815) 489-0050
184-001397

FOR INFORMATION ONLY

SHEET NO. 2 OF 5 SHEETS	F.A.P. RTE. 310	SECTION 60-16-1-1B	COUNTY MADISON	TOTAL SHEETS 481	SHEET NO. 221
	FAP ROUTE 310 (US 67)		CONTRACT NO. 76318		
FED. ROAD DIST. NO.		ILLINOIS FED. AID PROJECT			

FAP ROUTE 310 (US 67)
SECTION 60-16-1-1B
MADISON COUNTY