


F.A. RTE.	SECTION	COUNTY	TOTAL SHEETS	SHEET NO.
310	60-16-1&1B, 42-1&1B	MADISON/ JERSEY	481	243
STA. TO STA.		FED. ROAD DIST. NO. [ILLINOIS] FED. AID PROJECT		

DATE	BY	FINAL SURVEY	PLOTTED	TEMPERATURE	NO. OF AREAS CHECKED

DATE	BY	ORIGINAL SURVEY	PLOTTED	TEMPERATURE	NO. OF AREAS CHECKED

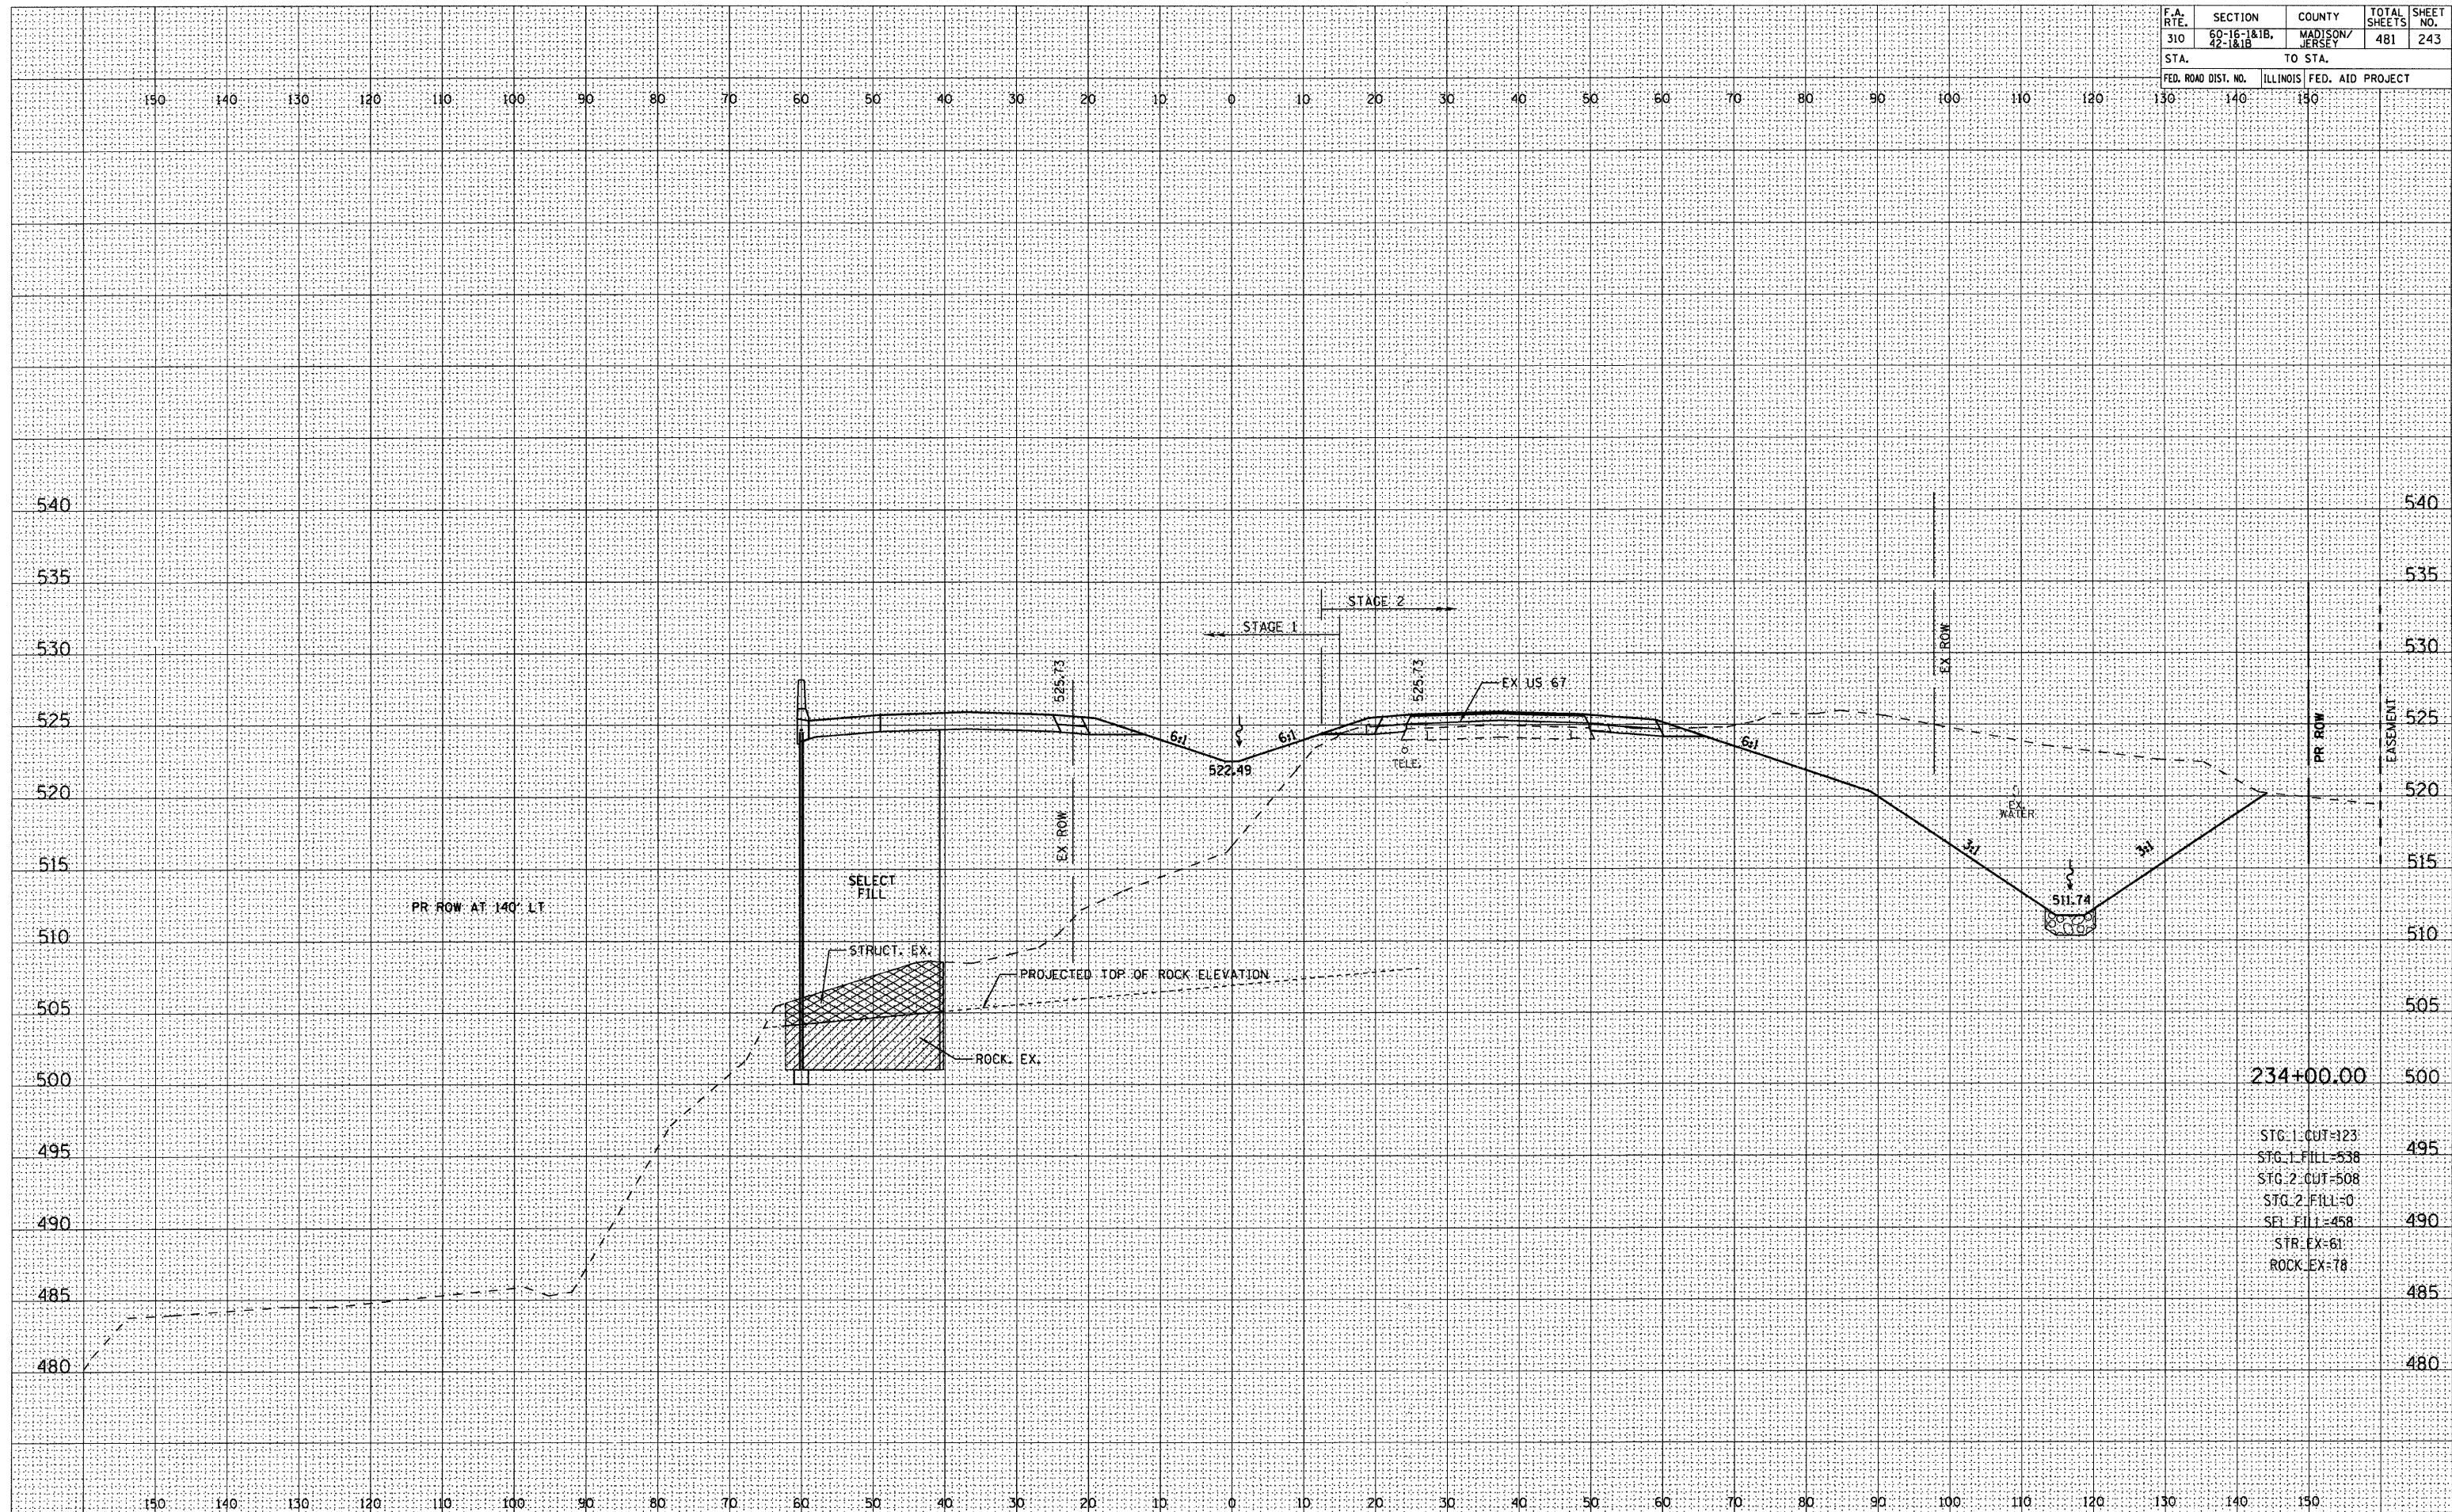

STG. 1 CUT=123	495
STG. 1 FILL=538	495
STG. 2 CUT=508	490
STG. 2 FILL=0	490
SEL. FILL=458	490
STR. EX=61	485
ROCK EX=78	485