


| F.A. RTE. | SECTION | COUNTY | TOTAL SHEETS | SHEET NO. |
|---------------------|------------------------|--------------------|--------------|-----------|
| 310 | 60-16-1&1B, 42-1&1B | MADISON/ JERSEY | 481 | 260 |
| STA. | | TO STA. | | |
| FED. ROAD DIST. NO. | ILLINOIS | FED. AID PROJECT | | |

| | | |
|------|----|---------------|
| DATE | BY | REVISIONS |
| | | PLOTTED |
| | | TEMPLATE |
| | | AREAS CHECKED |
| | | NO. |

| | | |
|------|----|---------------|
| DATE | BY | REVISIONS |
| | | PLOTTED |
| | | TEMPLATE |
| | | AREAS CHECKED |
| | | NO. |

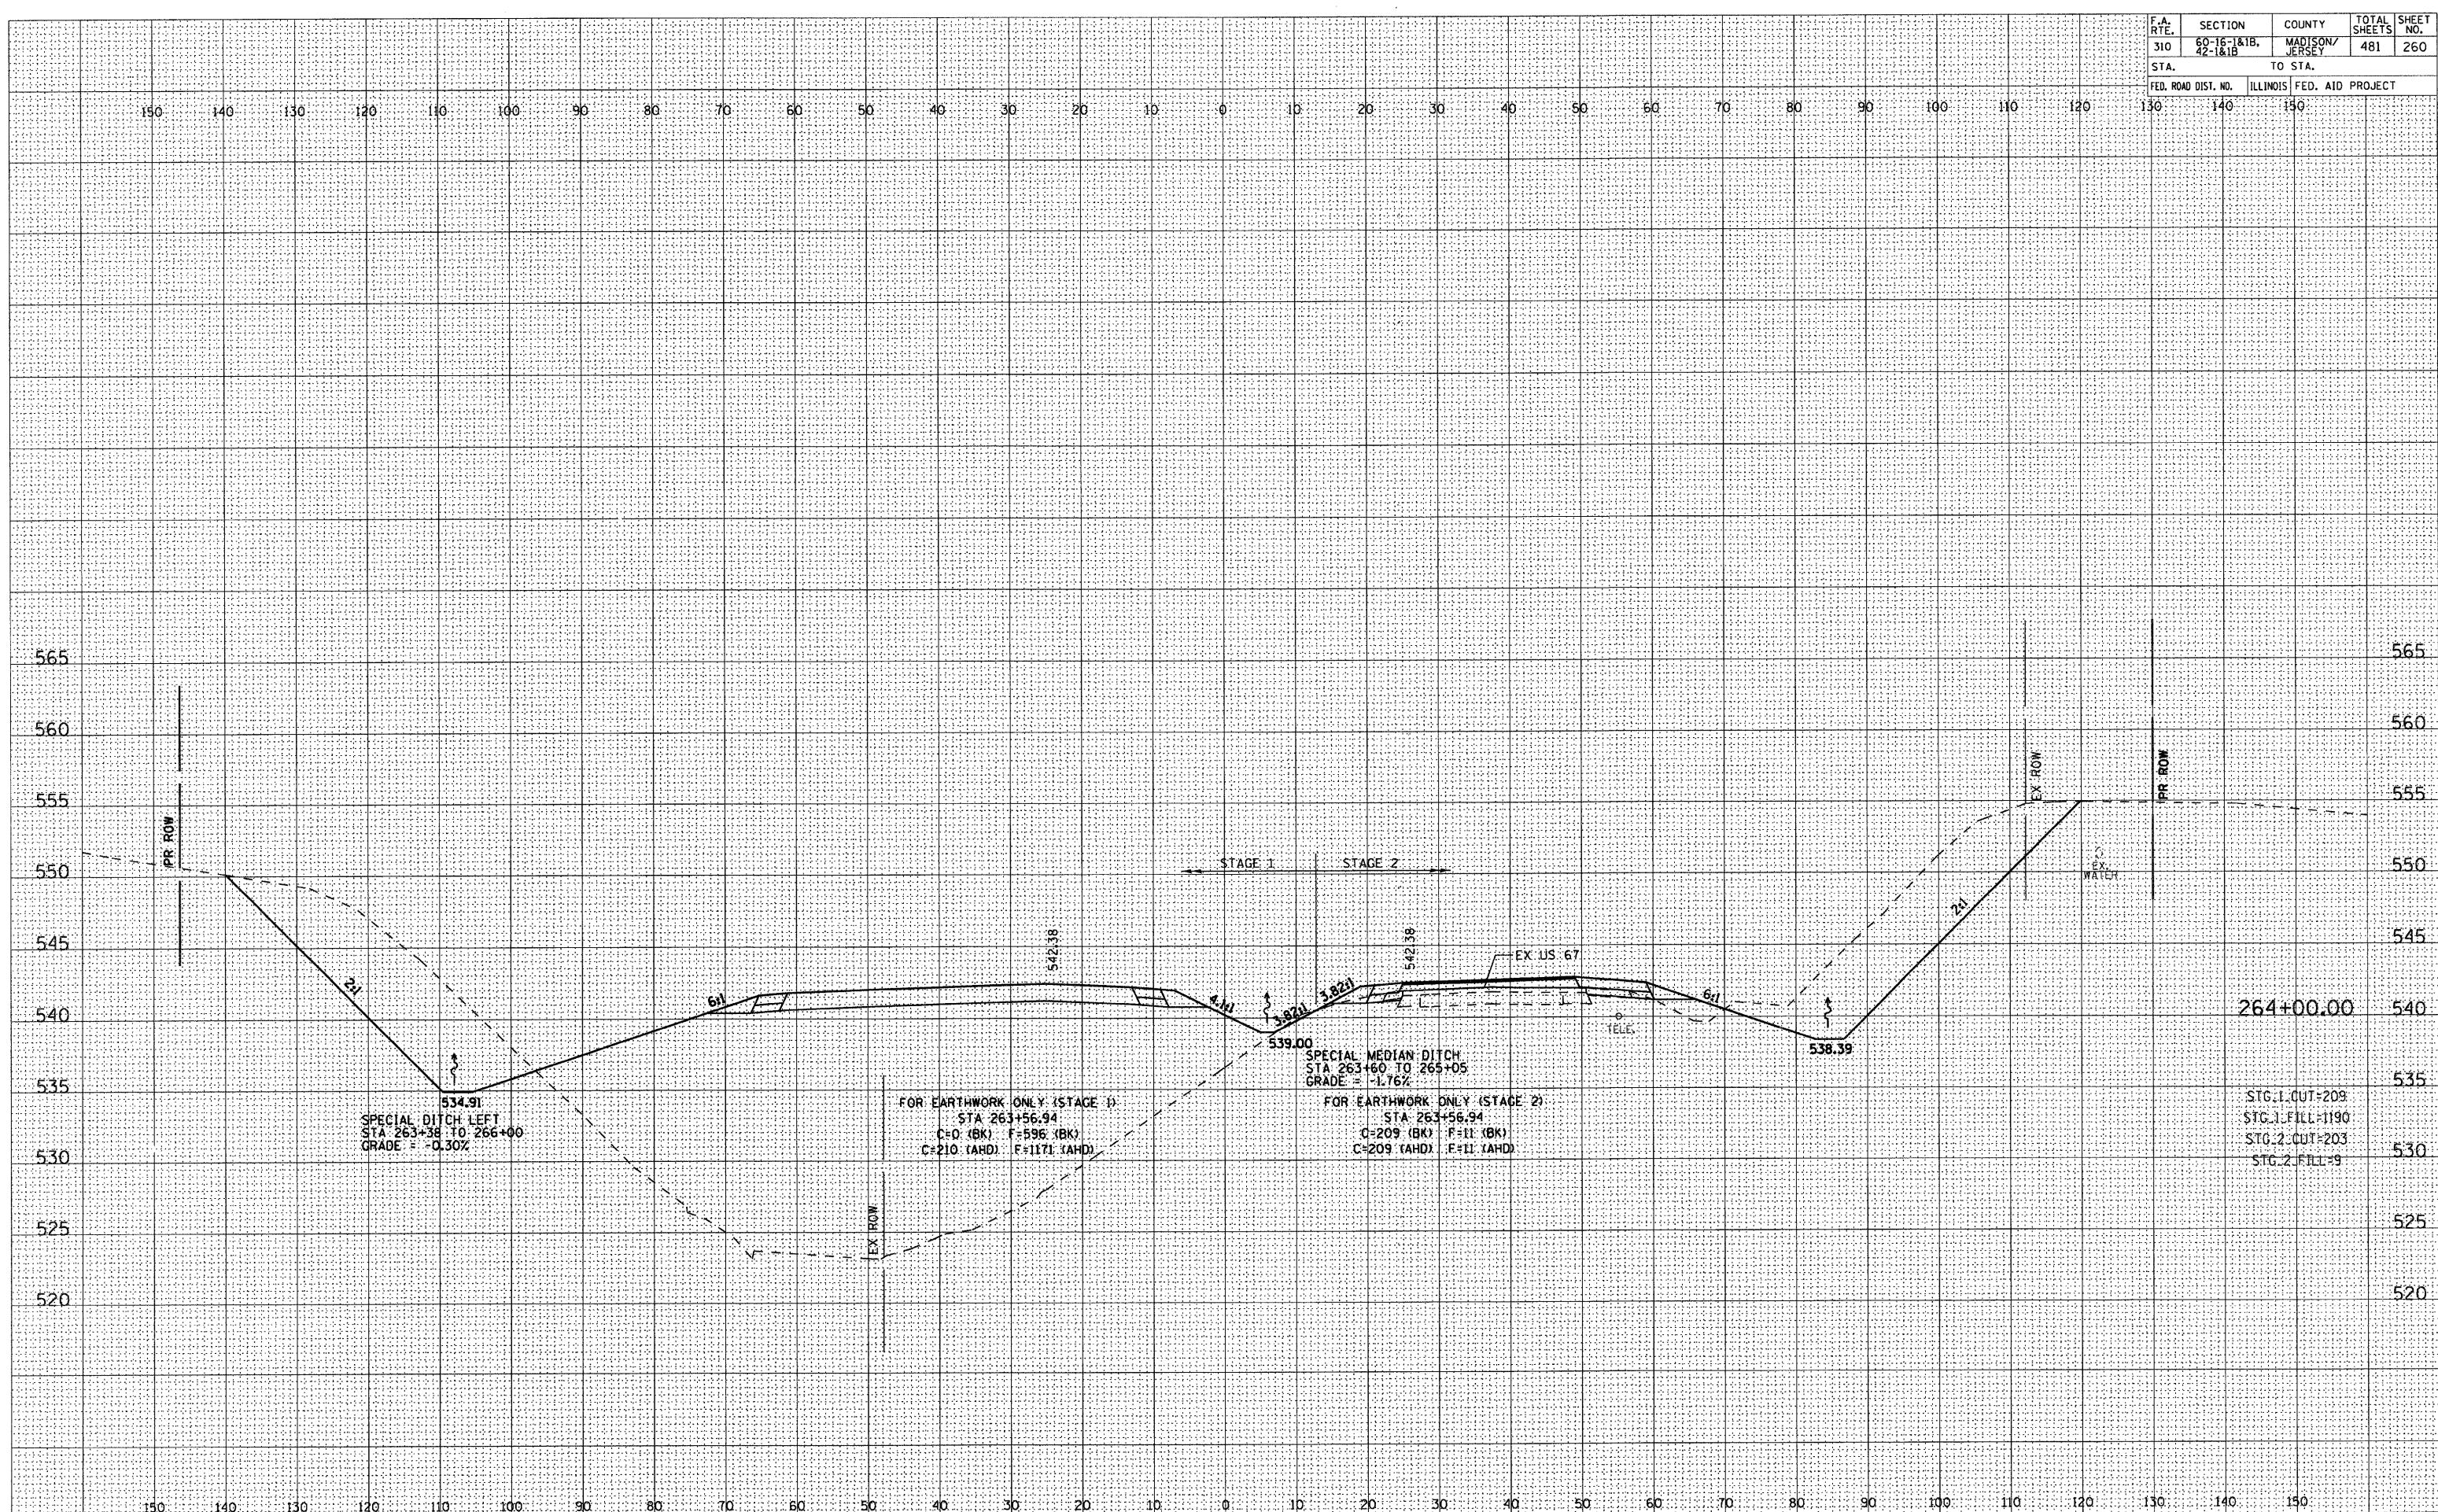

SPECIAL DITCH LEFT
STA 263+38 TO 266+00
GRADE = -0.30%

FOR EARTHWORK ONLY (STAGE 1)
STA 263+56.94
C=0 (BK) F=596 (BK)
C=210 (AHD) F=1171 (AHD)

SPECIAL MEDIAN DITCH
STA 263+60 TO 265+05
GRADE = -1.76%

FOR EARTHWORK ONLY (STAGE 2)
STA 263+56.94
C=209 (BK) F=11 (BK)
C=209 (AHD) F=11 (AHD)

264+00.00

STG. 1 CUT=209
STG. 1 FILL=1190
STG. 2 CUT=203
STG. 2 FILL=9