


F.A. RTE.	SECTION	COUNTY	TOTAL SHEETS	SHEET NO.
310	60-16-&1B, 42-1&1B	MADISON/ JERSEY	481	265
STA.		TO STA.		
FED. ROAD DIST. NO.	ILLINOIS	FED. AID PROJECT		

DATE	
BY	
FINAL SURVEY	
REVISIONS	
NOTED	
PLOTTED	
TEMPLATE	
AREAS	
CHECKED	
NO.	

DATE	
BY	
ORIGINAL SURVEY	
REVISIONS	
NOTED	
PLOTTED	
TEMPLATE	
AREAS	
CHECKED	
NO.	

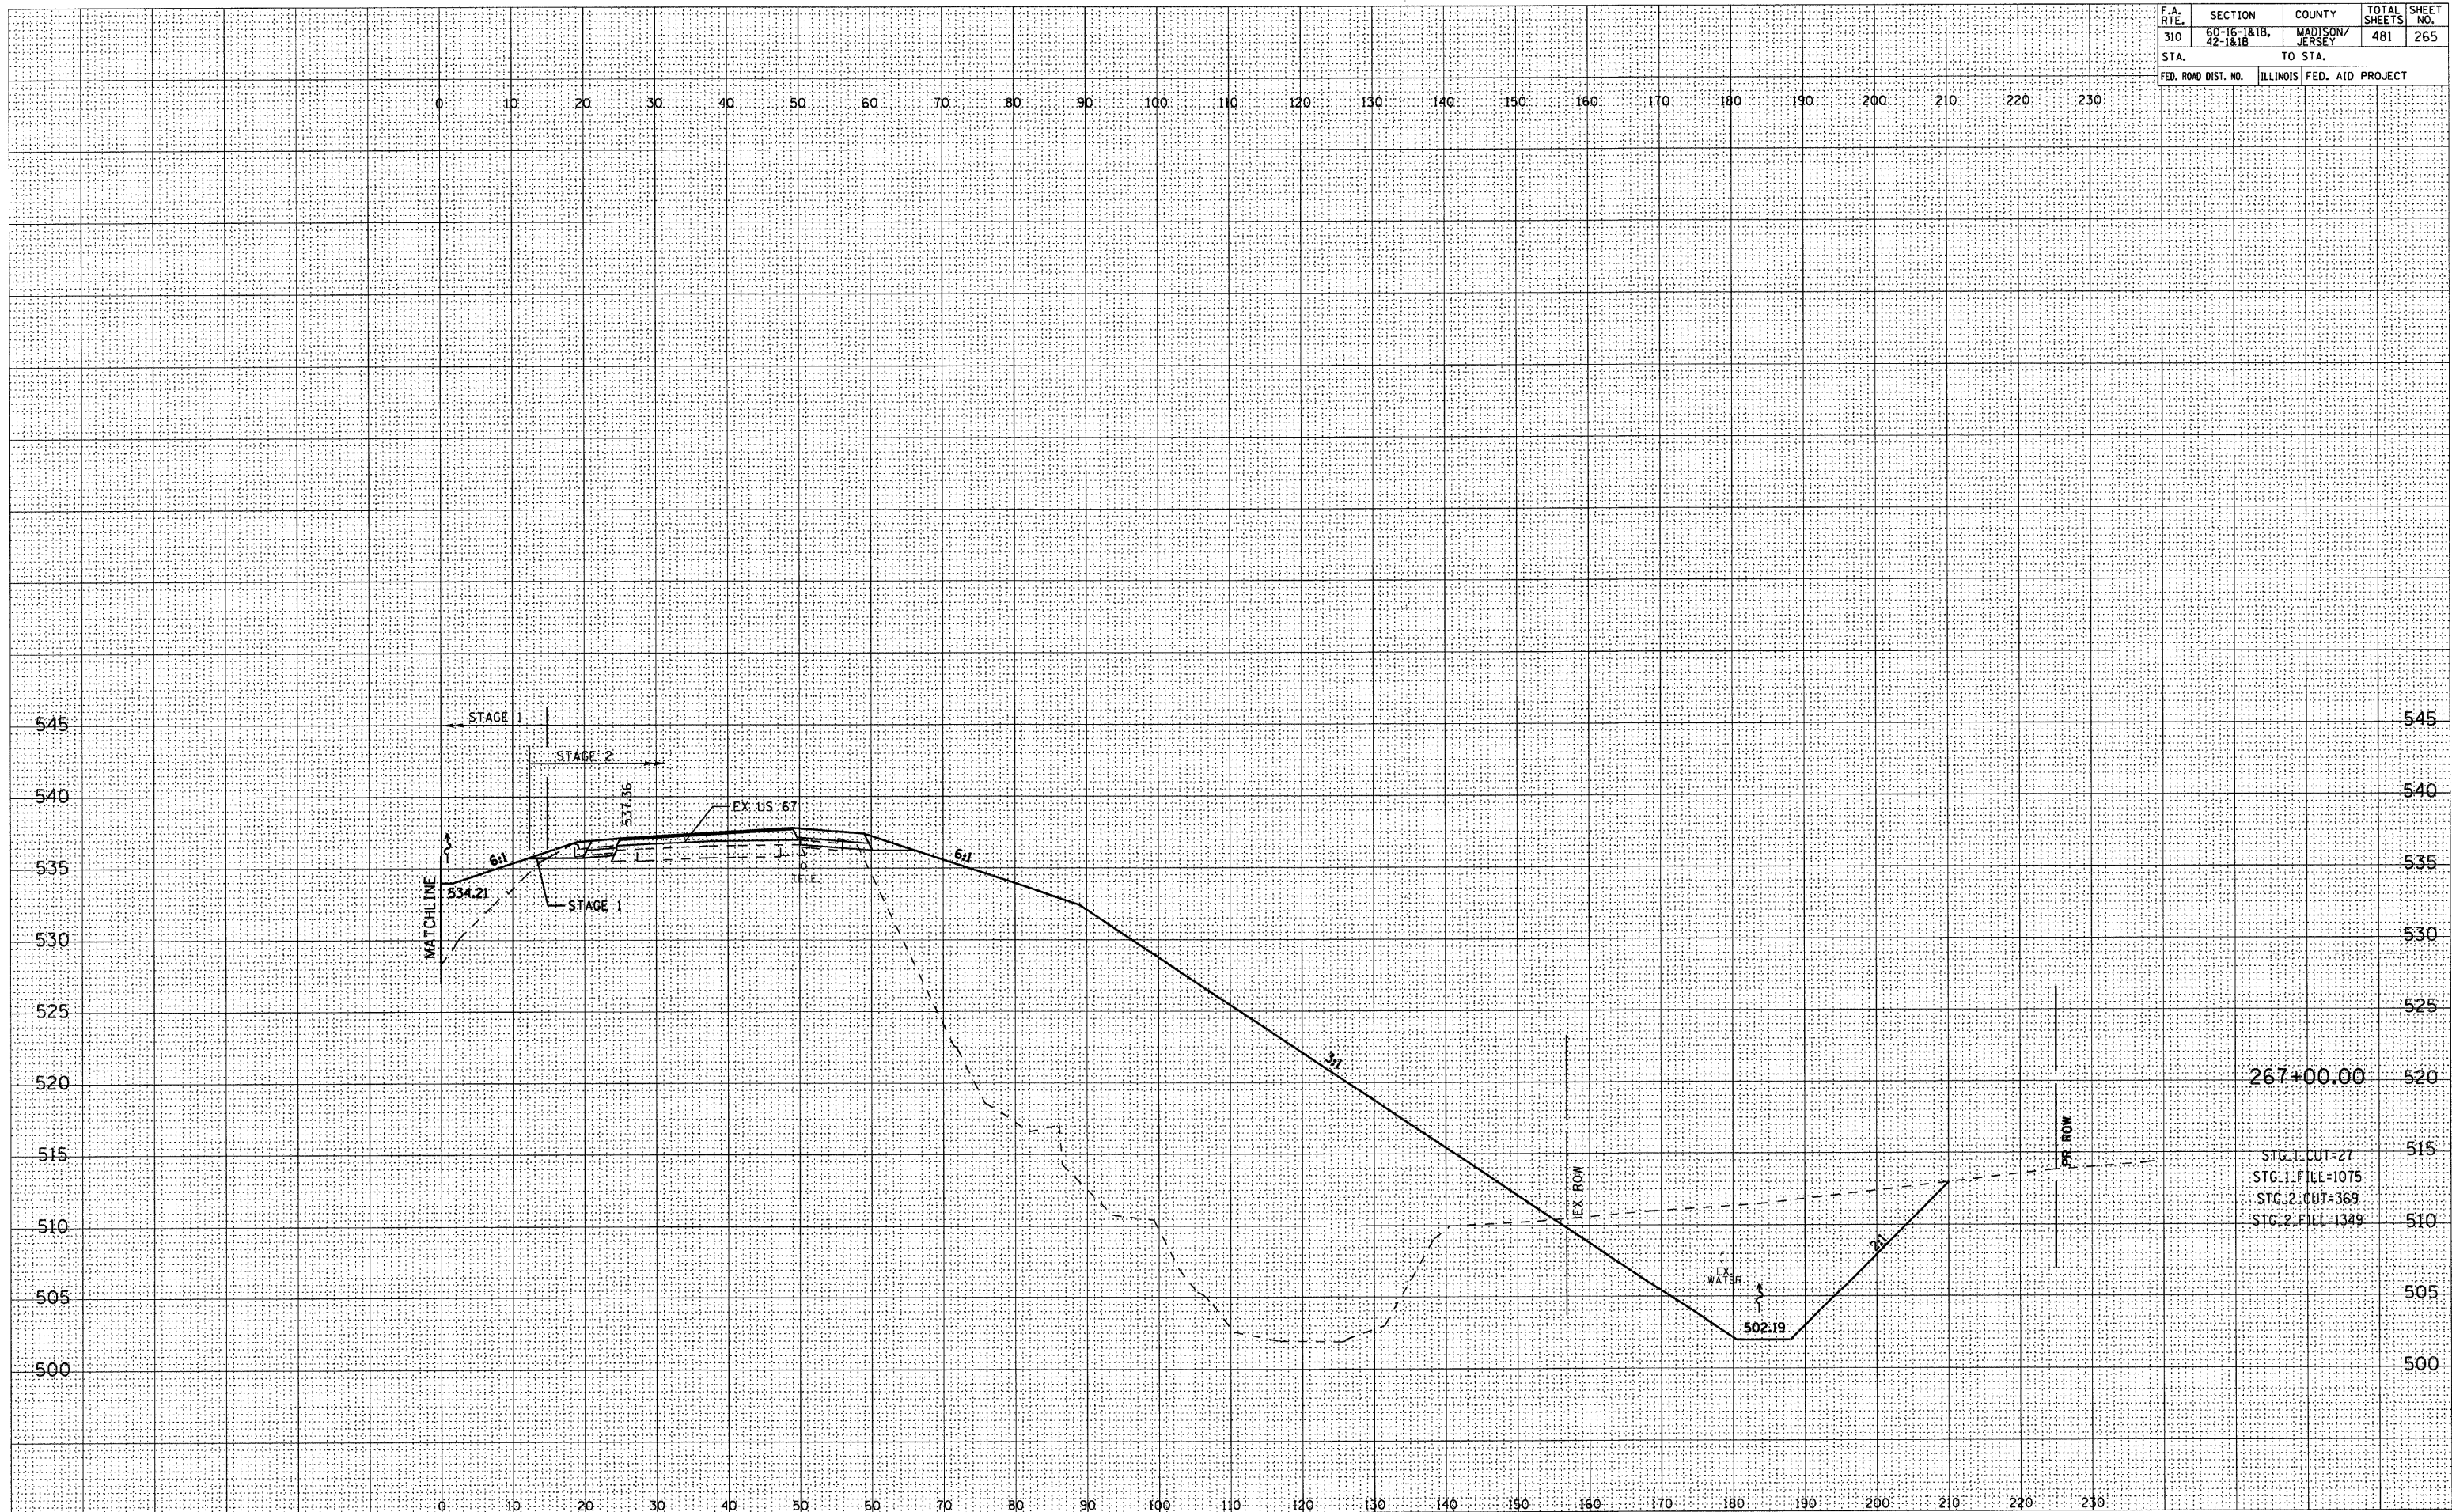

267+00.00

STG. 1 CUT=27
 STG. 1 FILL=1075
 STG. 2 CUT=369
 STG. 2 FILL=1349