


F.A. RTE.	SECTION	COUNTY	TOTAL SHEETS	SHEET NO.
310	60-16-1&1B, 42-1&1B	MADISON/ JERSEY	481	274
STA.		TO STA.		
FED. ROAD DIST. NO.		ILLINOIS FED. AID PROJECT		

DATE	BY	DATE	BY
FINN	SURVEYED	PLOTTED	AREAS CHECKED
BOOK	NOTE	TEMP.	AREAS CHECKED
NO.	NO.	NO.	NO.

DATE	BY	DATE	BY
ORIGINAL	SURVEYED	PLOTTED	AREAS CHECKED
BOOK	NOTE	TEMP.	AREAS CHECKED
NO.	NO.	NO.	NO.

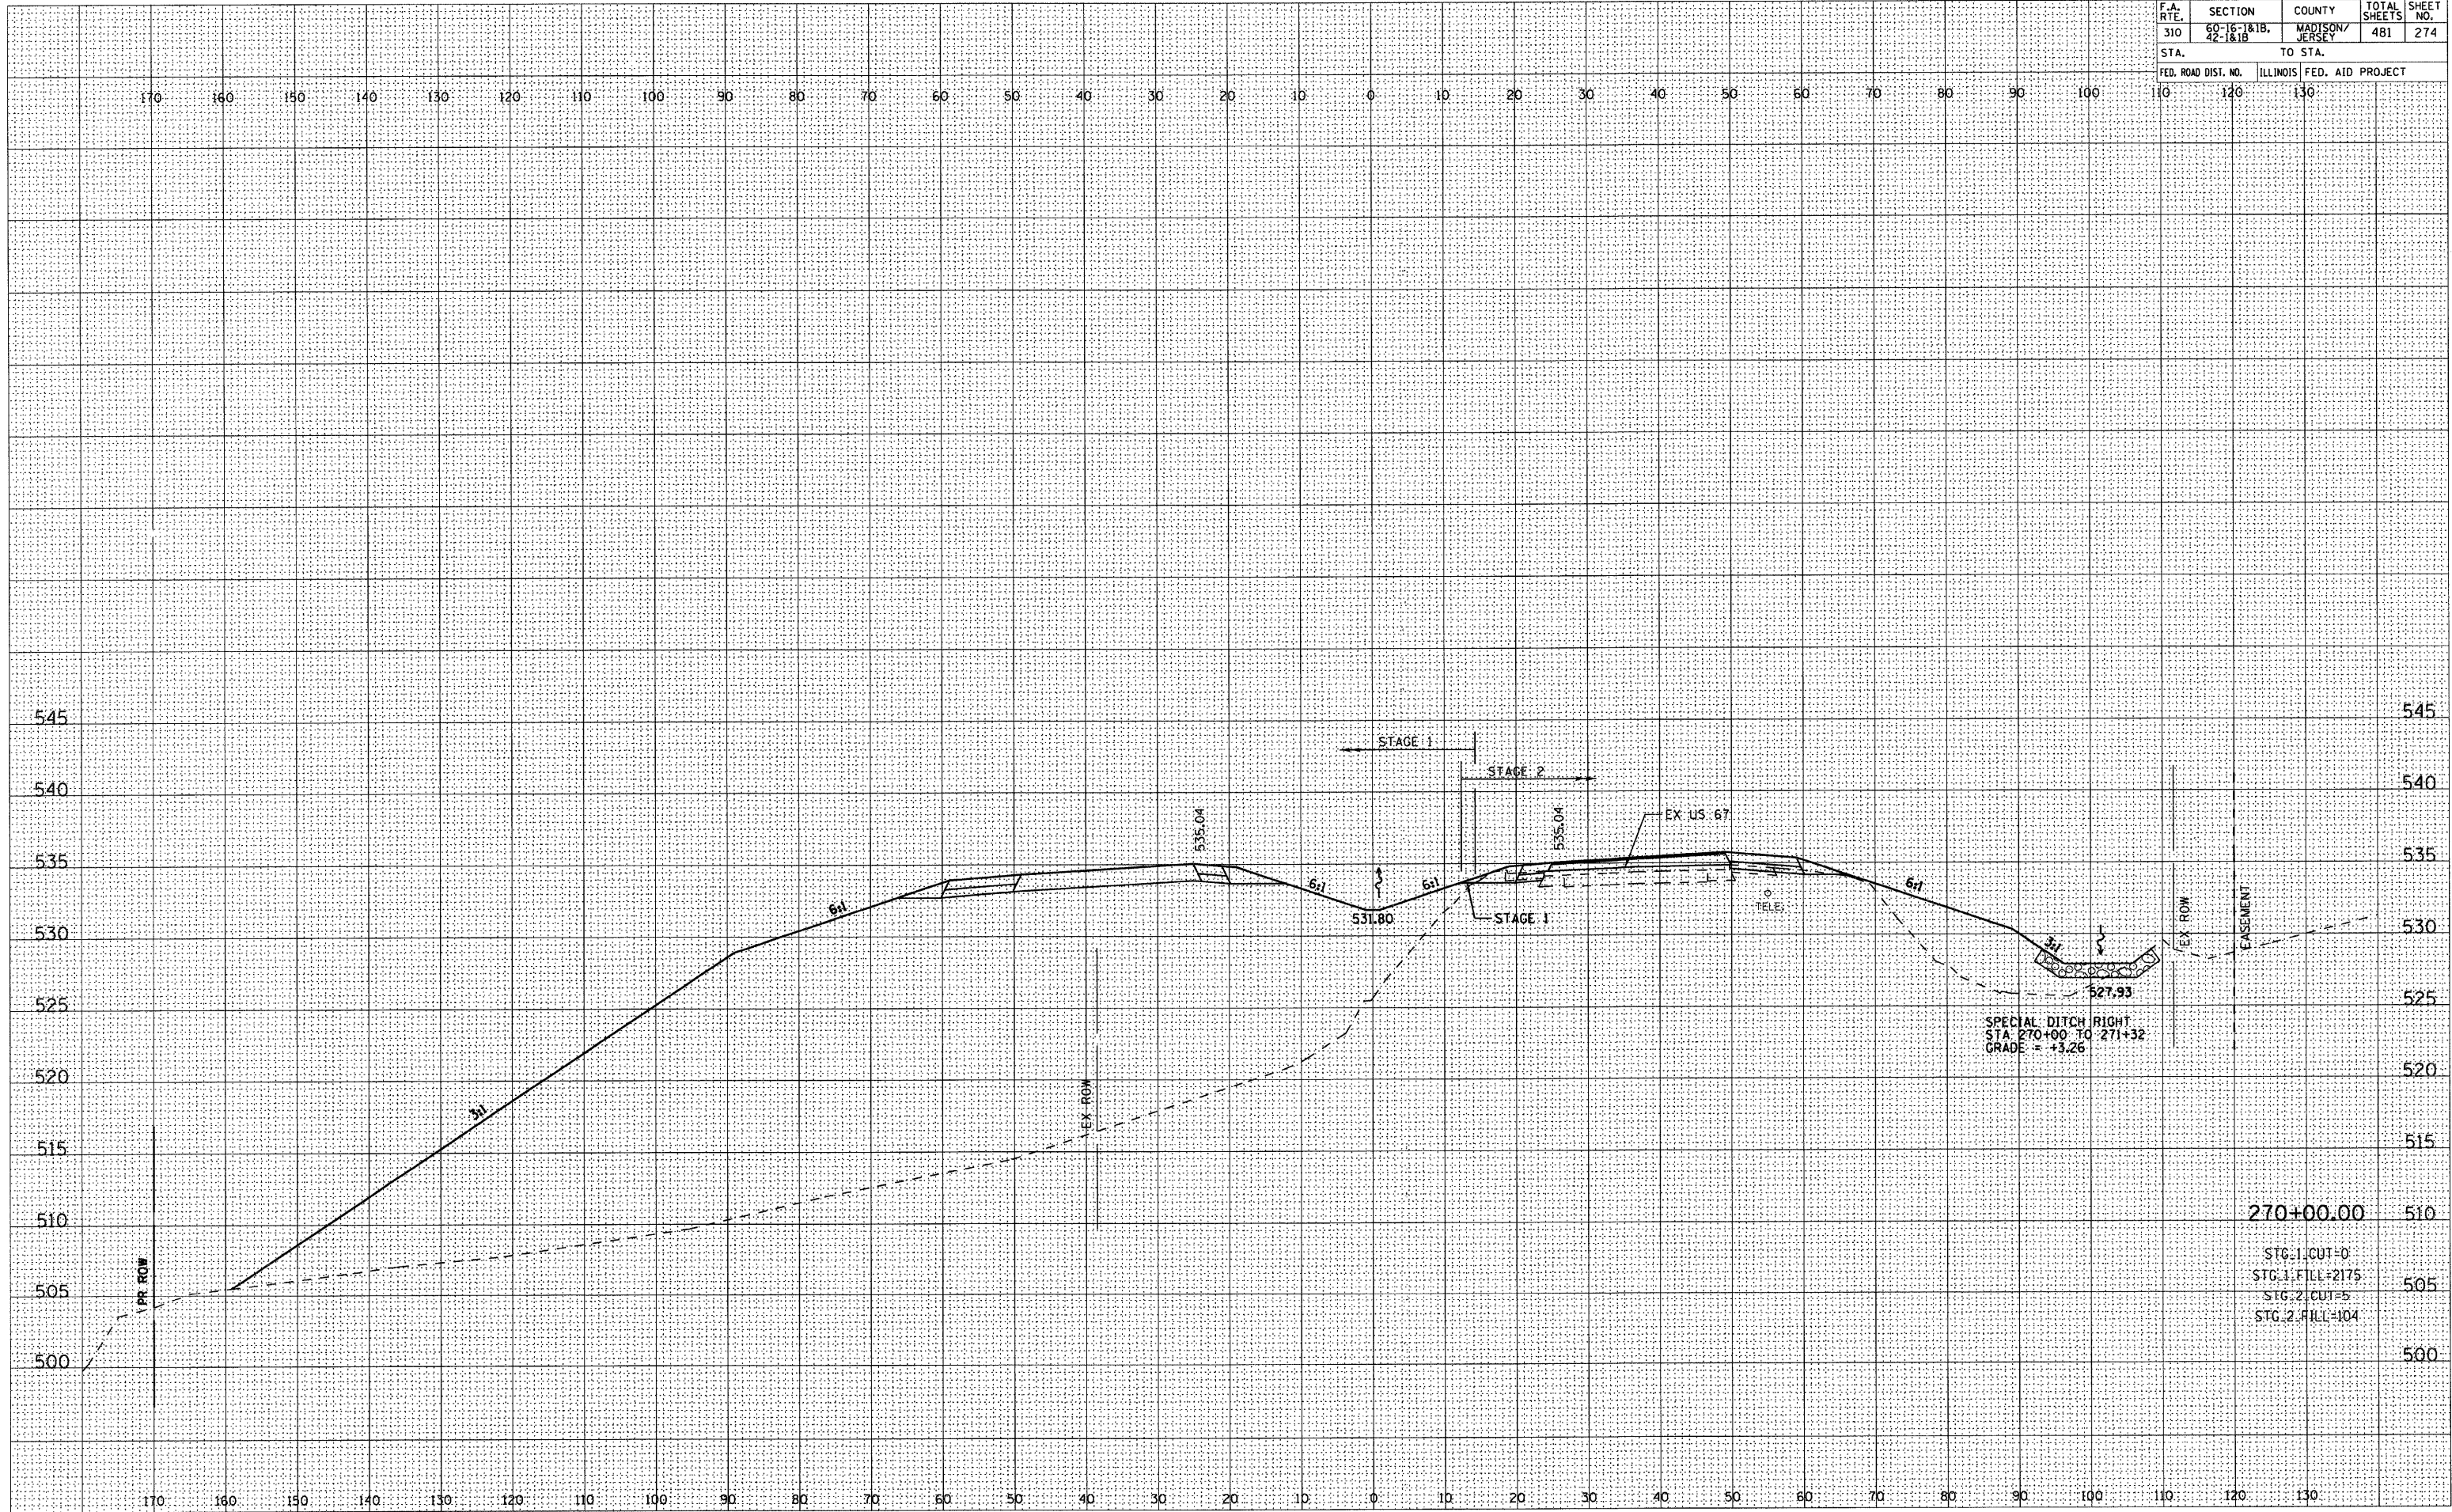

270+00.00

STG.1.CUT=0  
 STG.1.FILL=2175  
 STG.2.CUT=5  
 STG.2.FILL=104