


F.A. RTE.	SECTION	COUNTY	TOTAL SHEETS	SHEET NO.
310	60-16-1&1B, 42-1&1B	MADISON/JERSEY	481	277
STA.		TO STA.		
FED. ROAD DIST. NO.	ILLINOIS	FED. AID PROJECT		

DATE	BY

DATE	BY

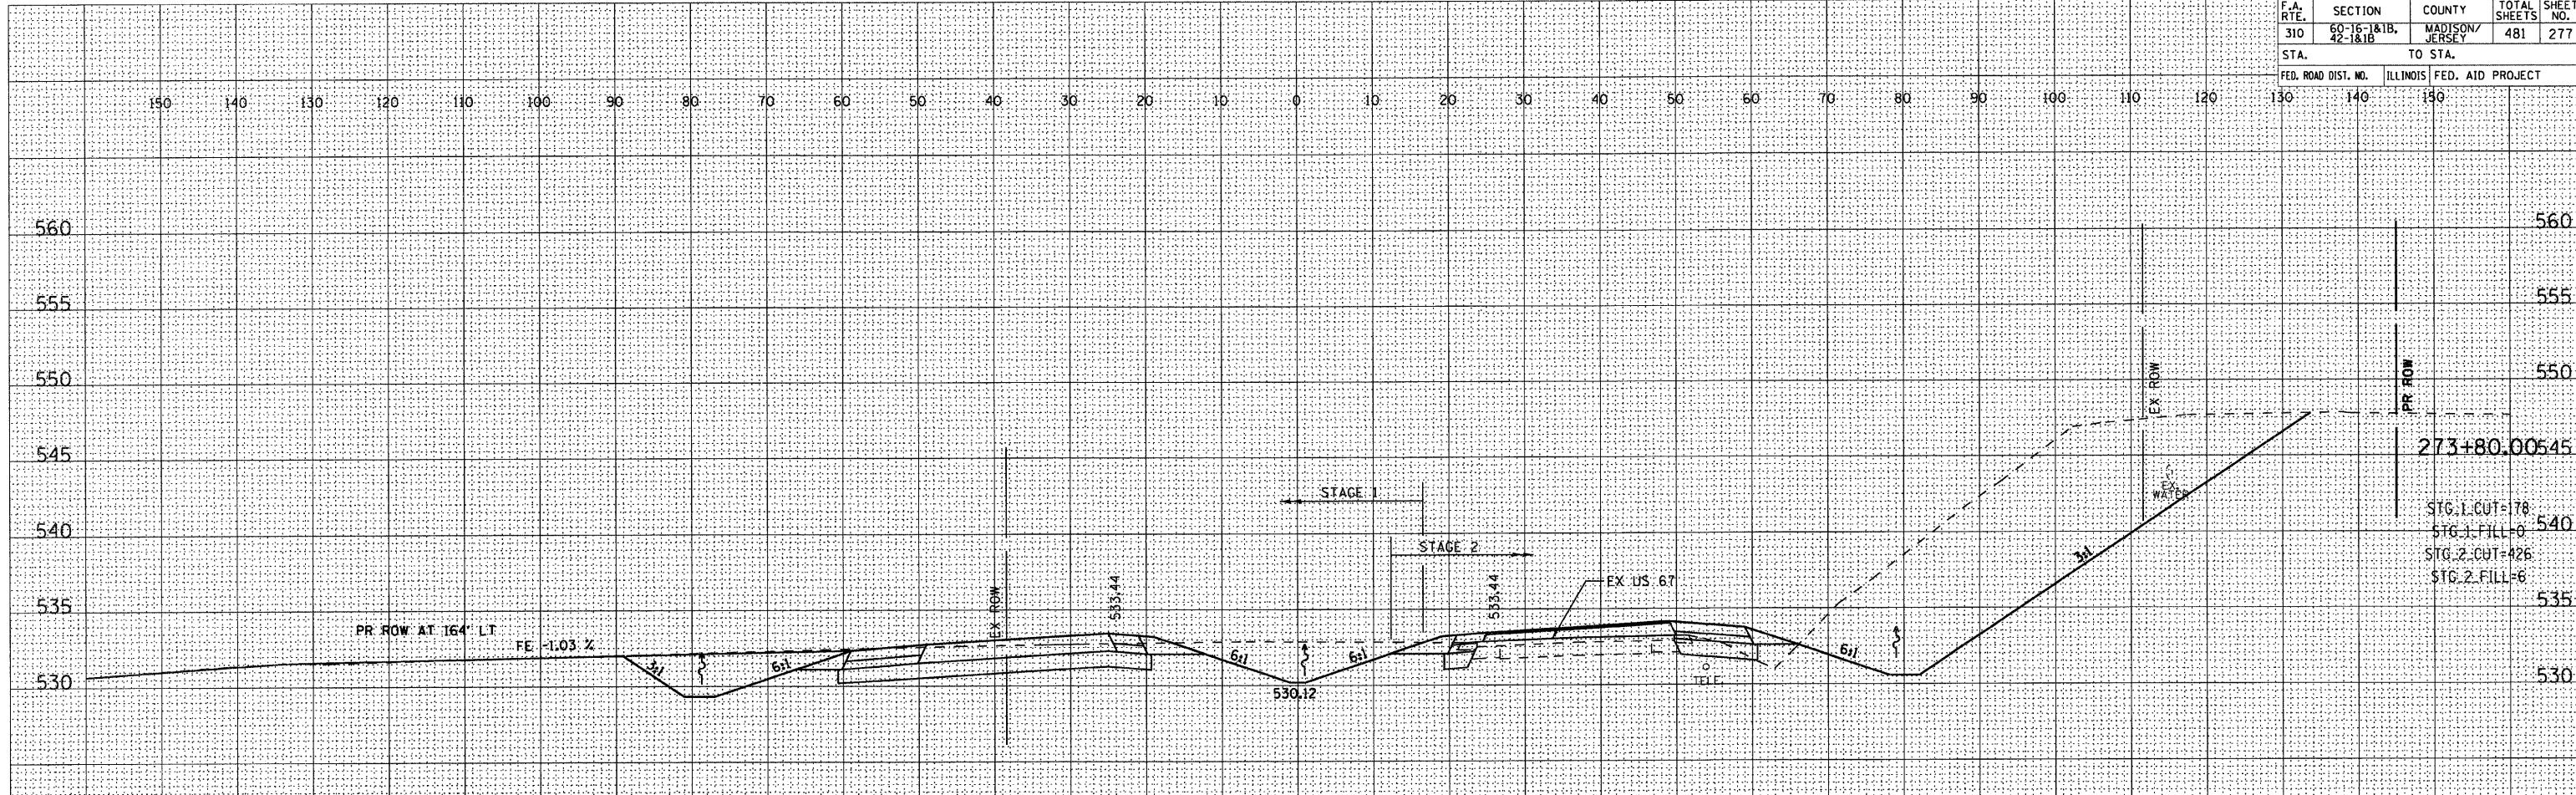

STG. 1 CUT=178	540
STG. 1 FILL=0	
STG. 2 CUT=426	
STG. 2 FILL=6	535



STG. 1 CUT=133	540
STG. 1 FILL=0	
STG. 2 CUT=16	
STG. 2 FILL=36	535