


F.A. RTE.	SECTION	COUNTY	TOTAL SHEETS	SHEET NO.
310	60-16-1&1B, 42-1&1B	MADISON/ JERSEY	481	287
STA.		TO STA.		
FED. ROAD DIST. NO.	ILLINOIS	FED. AID PROJECT		

BY	DATE

ORIGINAL SURVEY	SURVEYED
NOTE BOOK NO.	NO.

BY	DATE

ORIGINAL SURVEY	SURVEYED
NOTE BOOK NO.	NO.

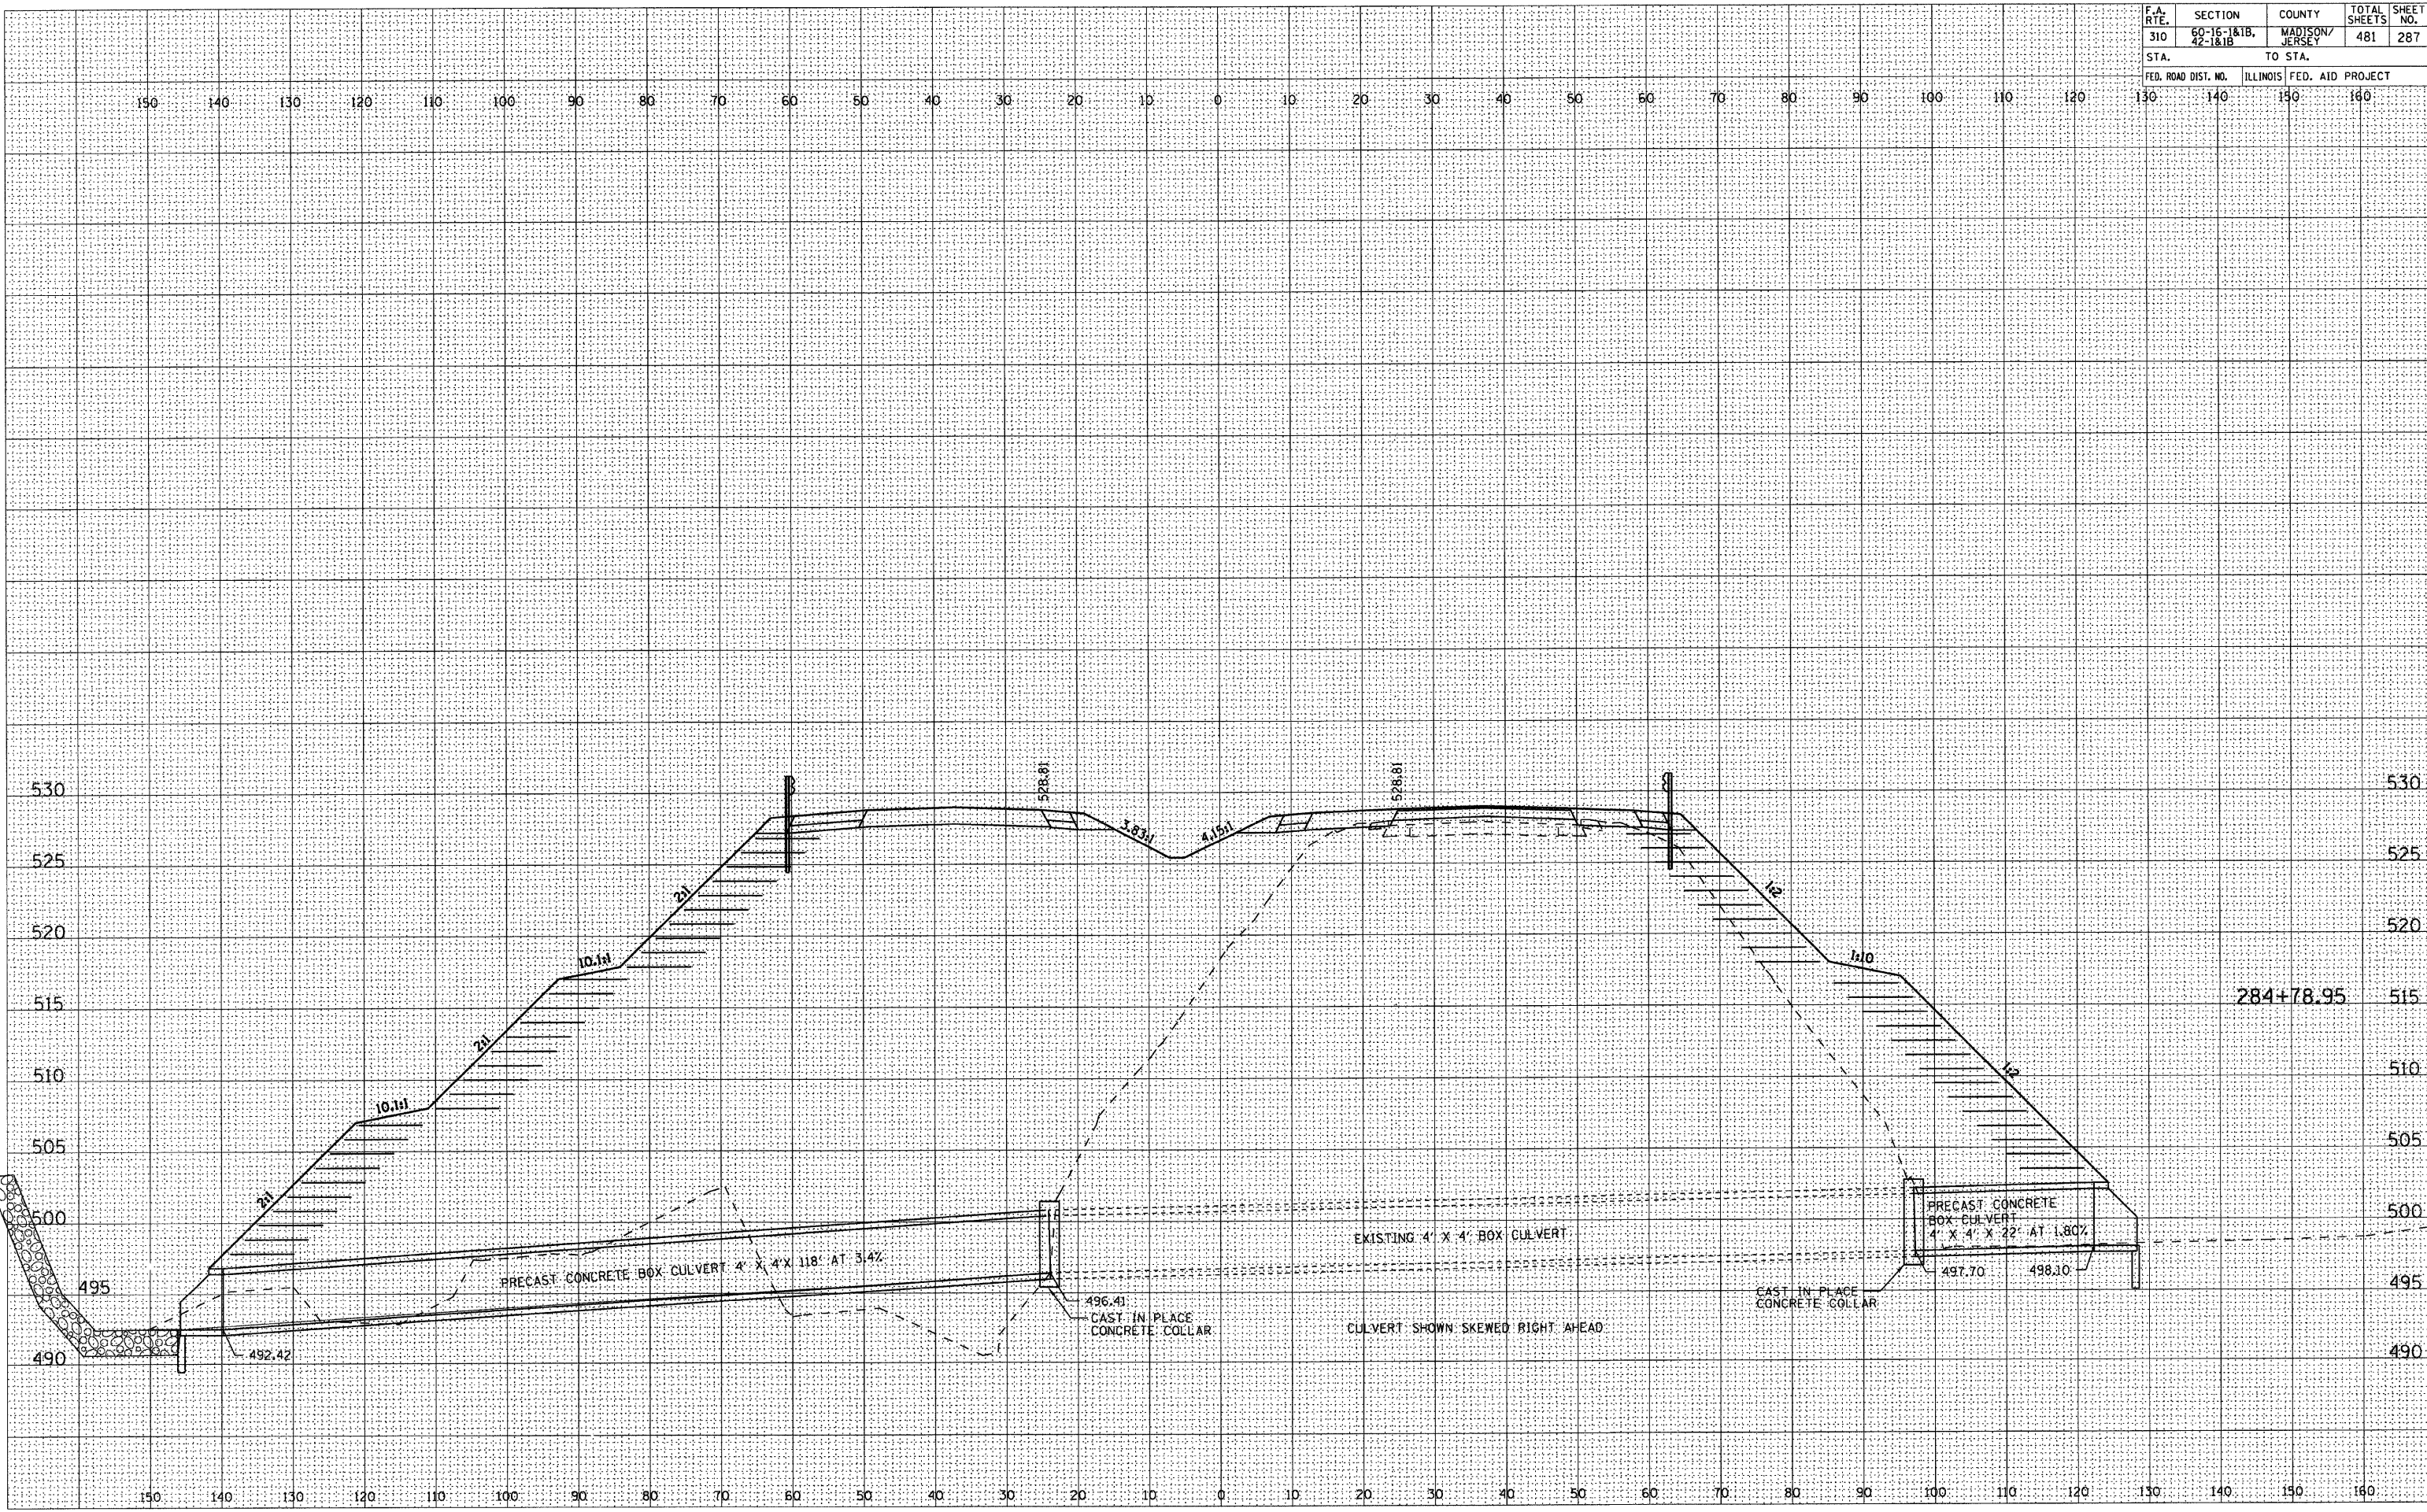

284+78.95